


F.A. RTE.	SECTION	COUNTY	TOTAL SHEETS	SHEET NO.
290	2006-030 I	COOK	78	71
STA.		TO STA.		
FED. ROAD DIST. NO.		ILLINOIS	FED. AID PROJECT	

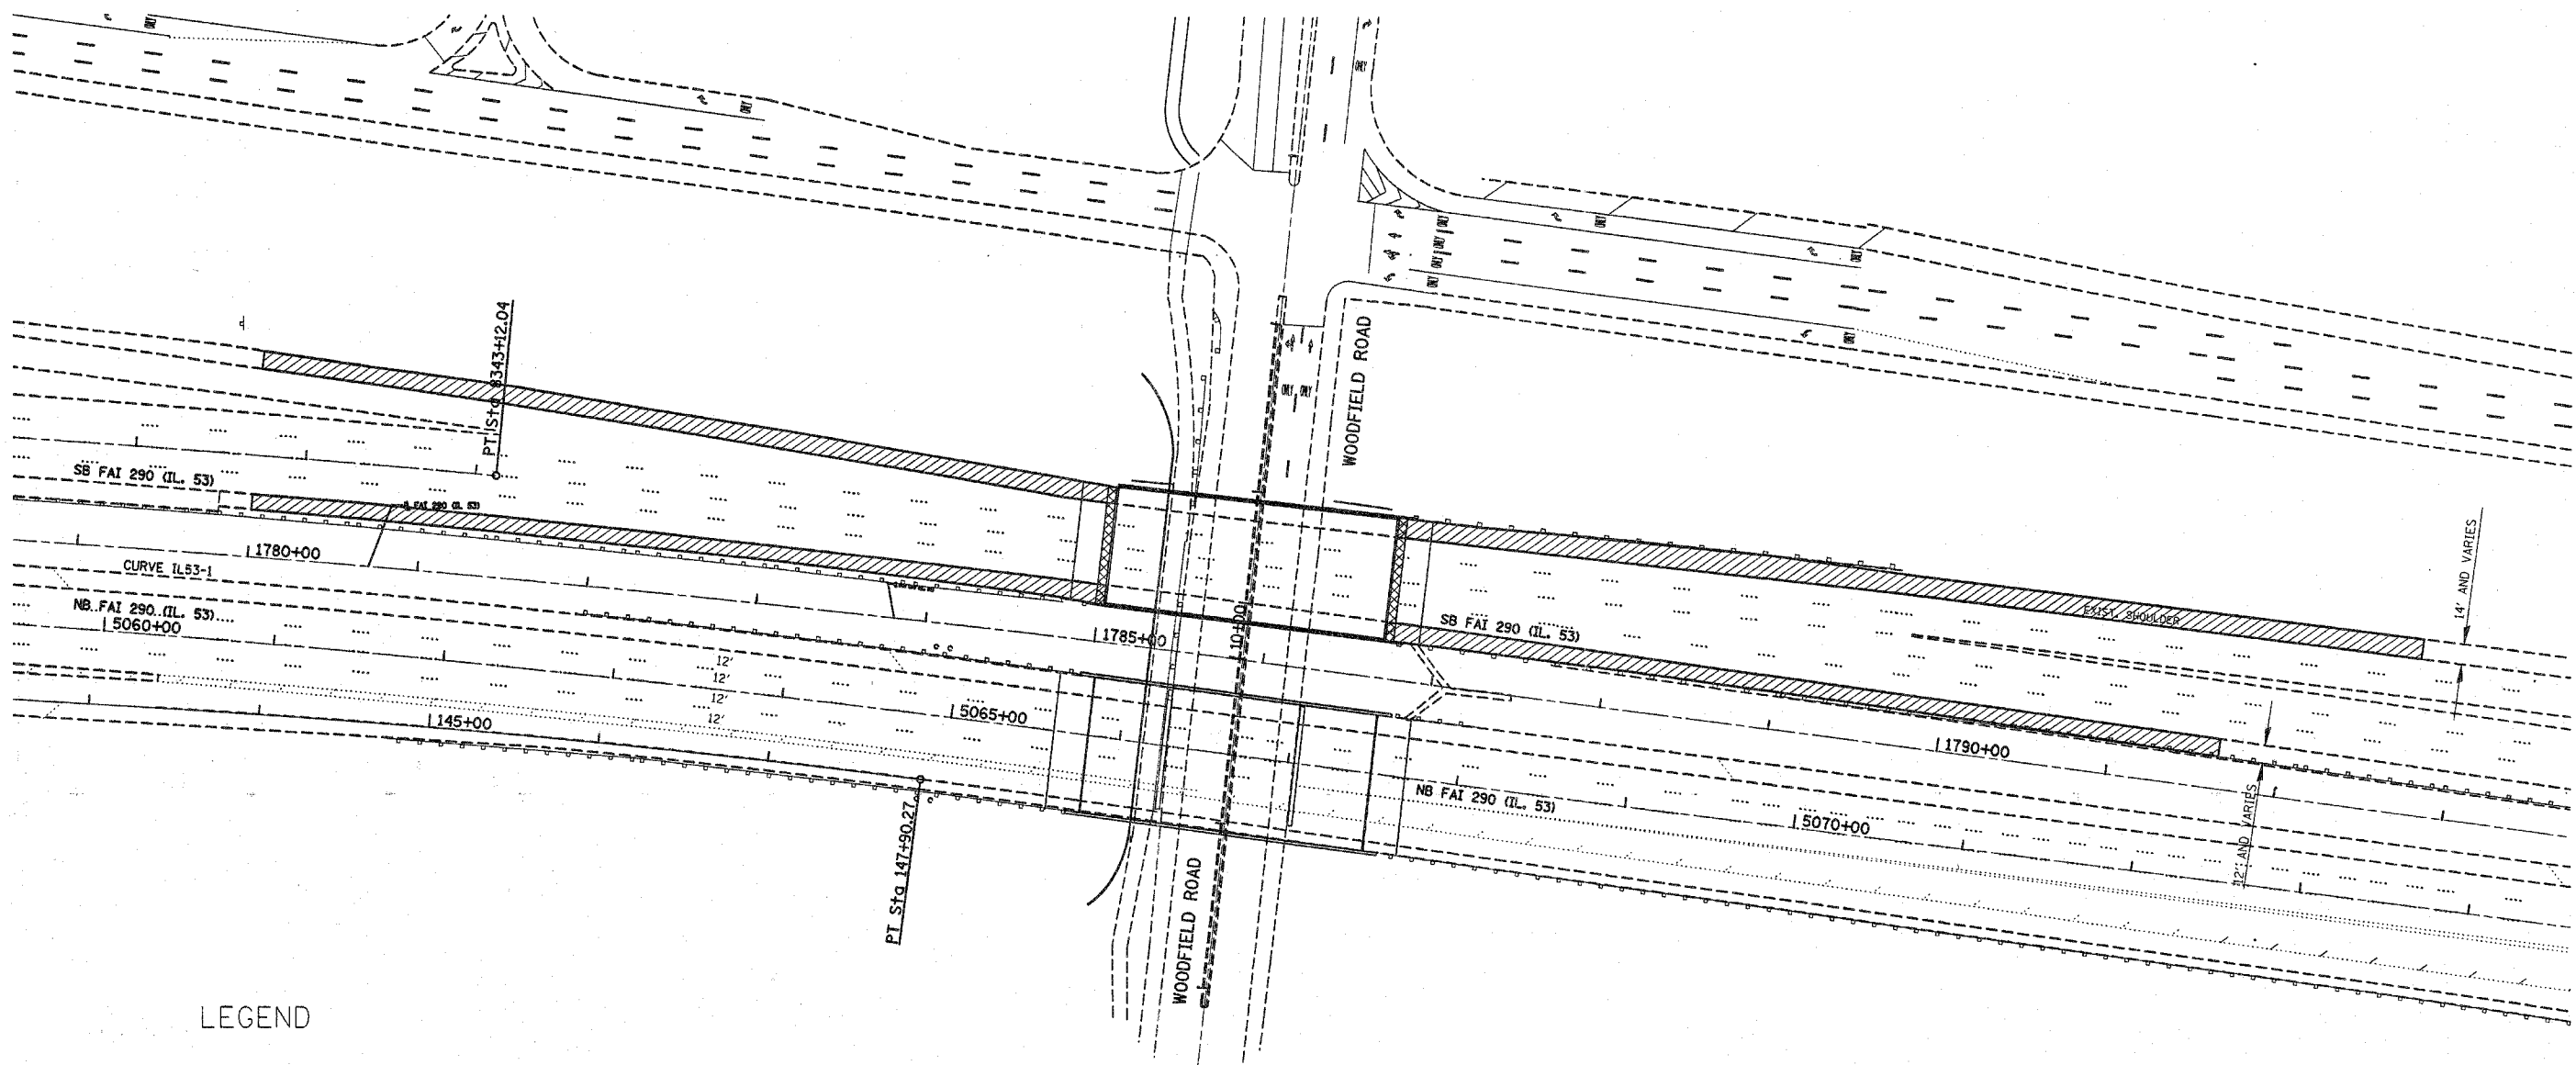

LEGEND

- PROP. HMA SURFACE REMOVAL 1-1/2"
PROP. HMA SURFACE COURSE, MIX "D", N70
PROP. SHOULDER RUMBLE STRIP (TO BE INSTALLED AFTER STAGE CONSTRUCTION)
- PROP. HMA SURFACE REMOVAL 2"
PROP. HMA SURFACE COURSE, MIX "F", N105

NOTE

HMA RESURFACING OF THE EXISTING ROADWAY SHOULDERS SHALL BE LIMITED TO AREAS WHERE TRAFFIC HAS TO BE WEAVED INTO THE SHOULDER FOR STAGING. SHOULDER RESURFACING SHALL BE COMPLETED PRIOR TO STAGE CONSTRUCTION.

HOT-MIX ASPHALT - Mix Selection

Code Number	Item Description	Unit	AC Type	Percent Air Voids	MAX RAP %	Lift Thickness	Unit Weight Lbs/SqYd/in
Surface Course							
40603340	HOT-MIX ASPHALT SURFACE COURSE, MIX "D", N70	TON	PG 64-22	4% @ 70 Gyr.	10/15	1"	112
40603600	POLYMERIZED HOT-MIX ASPHALT SURFACE COURSE, MIX "F", N105	TON	SBS/SBR PG 76-22	4% @ 105 Gyr.	10	2"	112

REVISIONS	
NAME	DATE
A Revised Sheet	5/20/13

ILLINOIS DEPARTMENT OF TRANSPORTATION
 ROADWAY PLANS
 I-290/IL. 53 AT
 WOODFIELD DR.
 SCALE: VERT. _____
 HORIZ. _____
 DATE _____
 DRAWN BY _____
 CHECKED BY _____

PLOT DATE = 5/30/2013
 FILE NAME = c:\projects\1122866\design\road.dgn
 PLOT SCALE = 51.8888 / 1
 USER NAME = ritchie