


| F.A. RTE. | SECTION | COUNTY | TOTAL SHEETS | SHEET NO. |
|---------------------|------------|----------|------------------|-----------|
| 290 | 2006-030 I | COOK | 70 | 10 |
| STA. | | TO STA. | | |
| FED. ROAD DIST. NO. | | ILLINOIS | FED. AID PROJECT | |

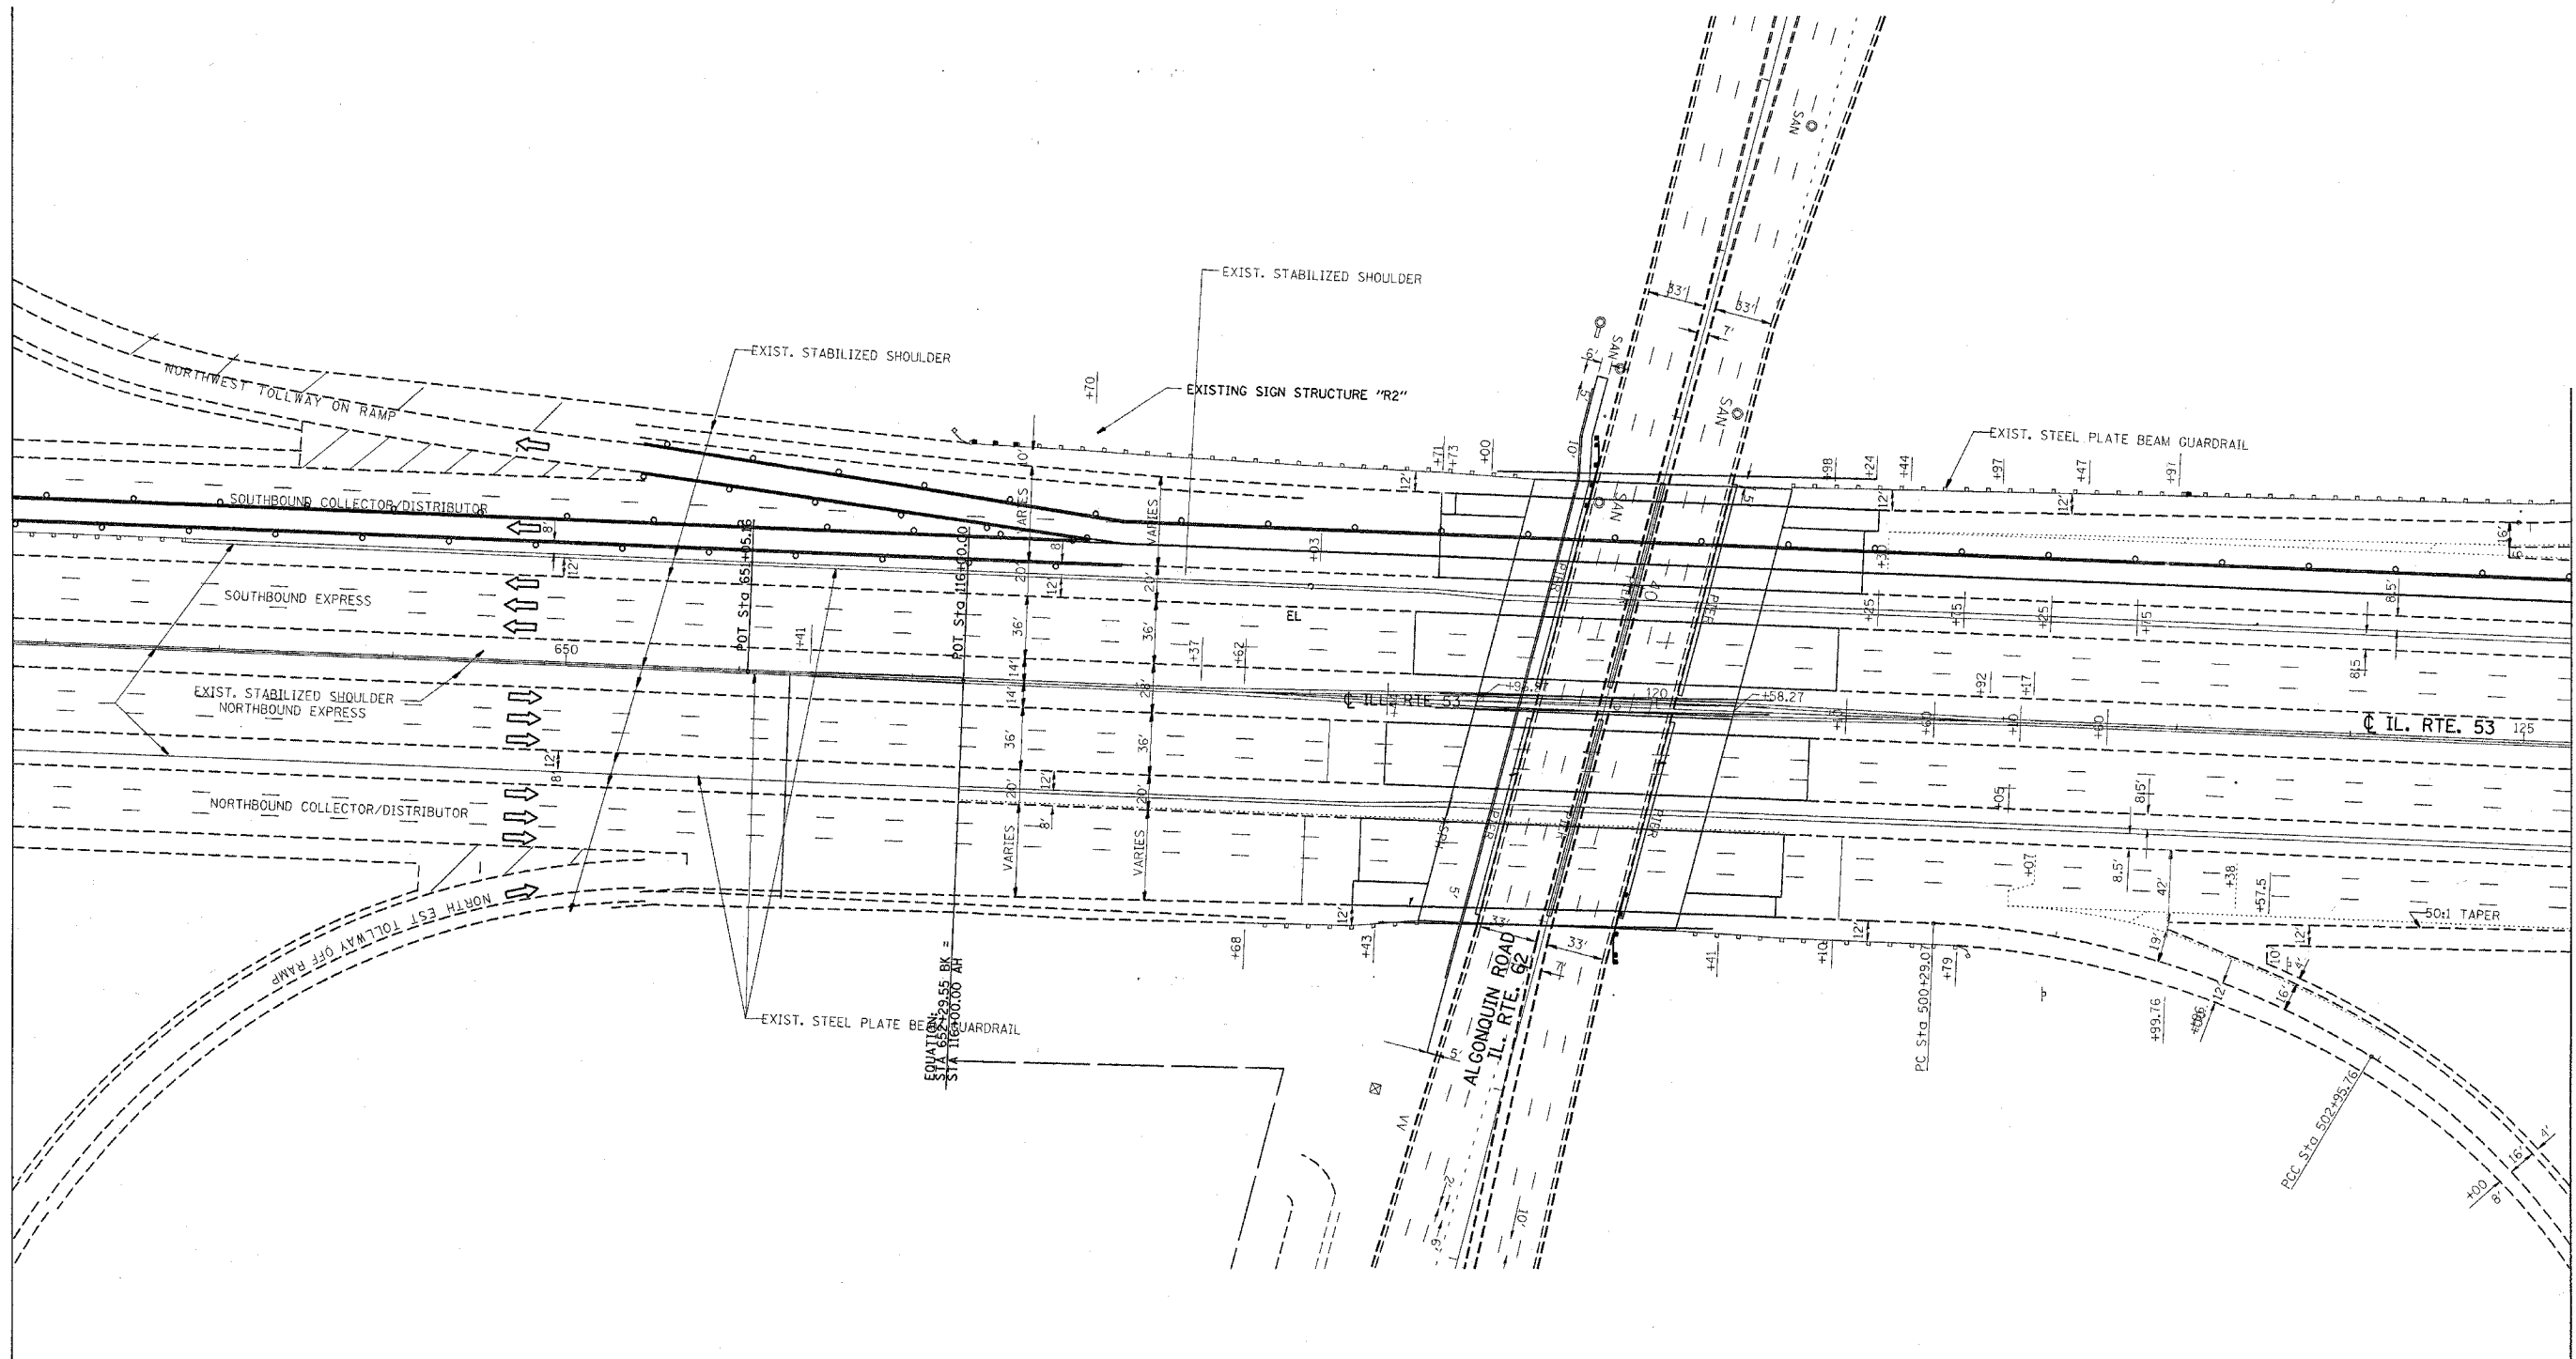

PLOT DATE = 4/17/2007
 FILE NAME = c:\p\projects\ad42806\design\stage1.dgn
 PLOT SCALE = 5/16000" / 1" / IN.
 USER NAME = r1301486

| REVISIONS | |
|-----------|------|
| NAME | DATE |
| | |
| | |
| | |
| | |
| | |
| | |
| | |
| | |
| | |
| | |

ILLINOIS DEPARTMENT OF TRANSPORTATION
 TRAFFIC CONTROL STAGING
 Stage 1

SCALE: VERT. DRAWN BY
 HORIZ. CHECKED BY
 DATE