


F.A. RTE.	SECTION	COUNTY	TOTAL SHEETS	SHEET NO.
290	2006-030 I	COOK	78	25
STA.		TO STA.		
FED. ROAD DIST. NO.		ILLINOIS	FED. AID PROJECT	

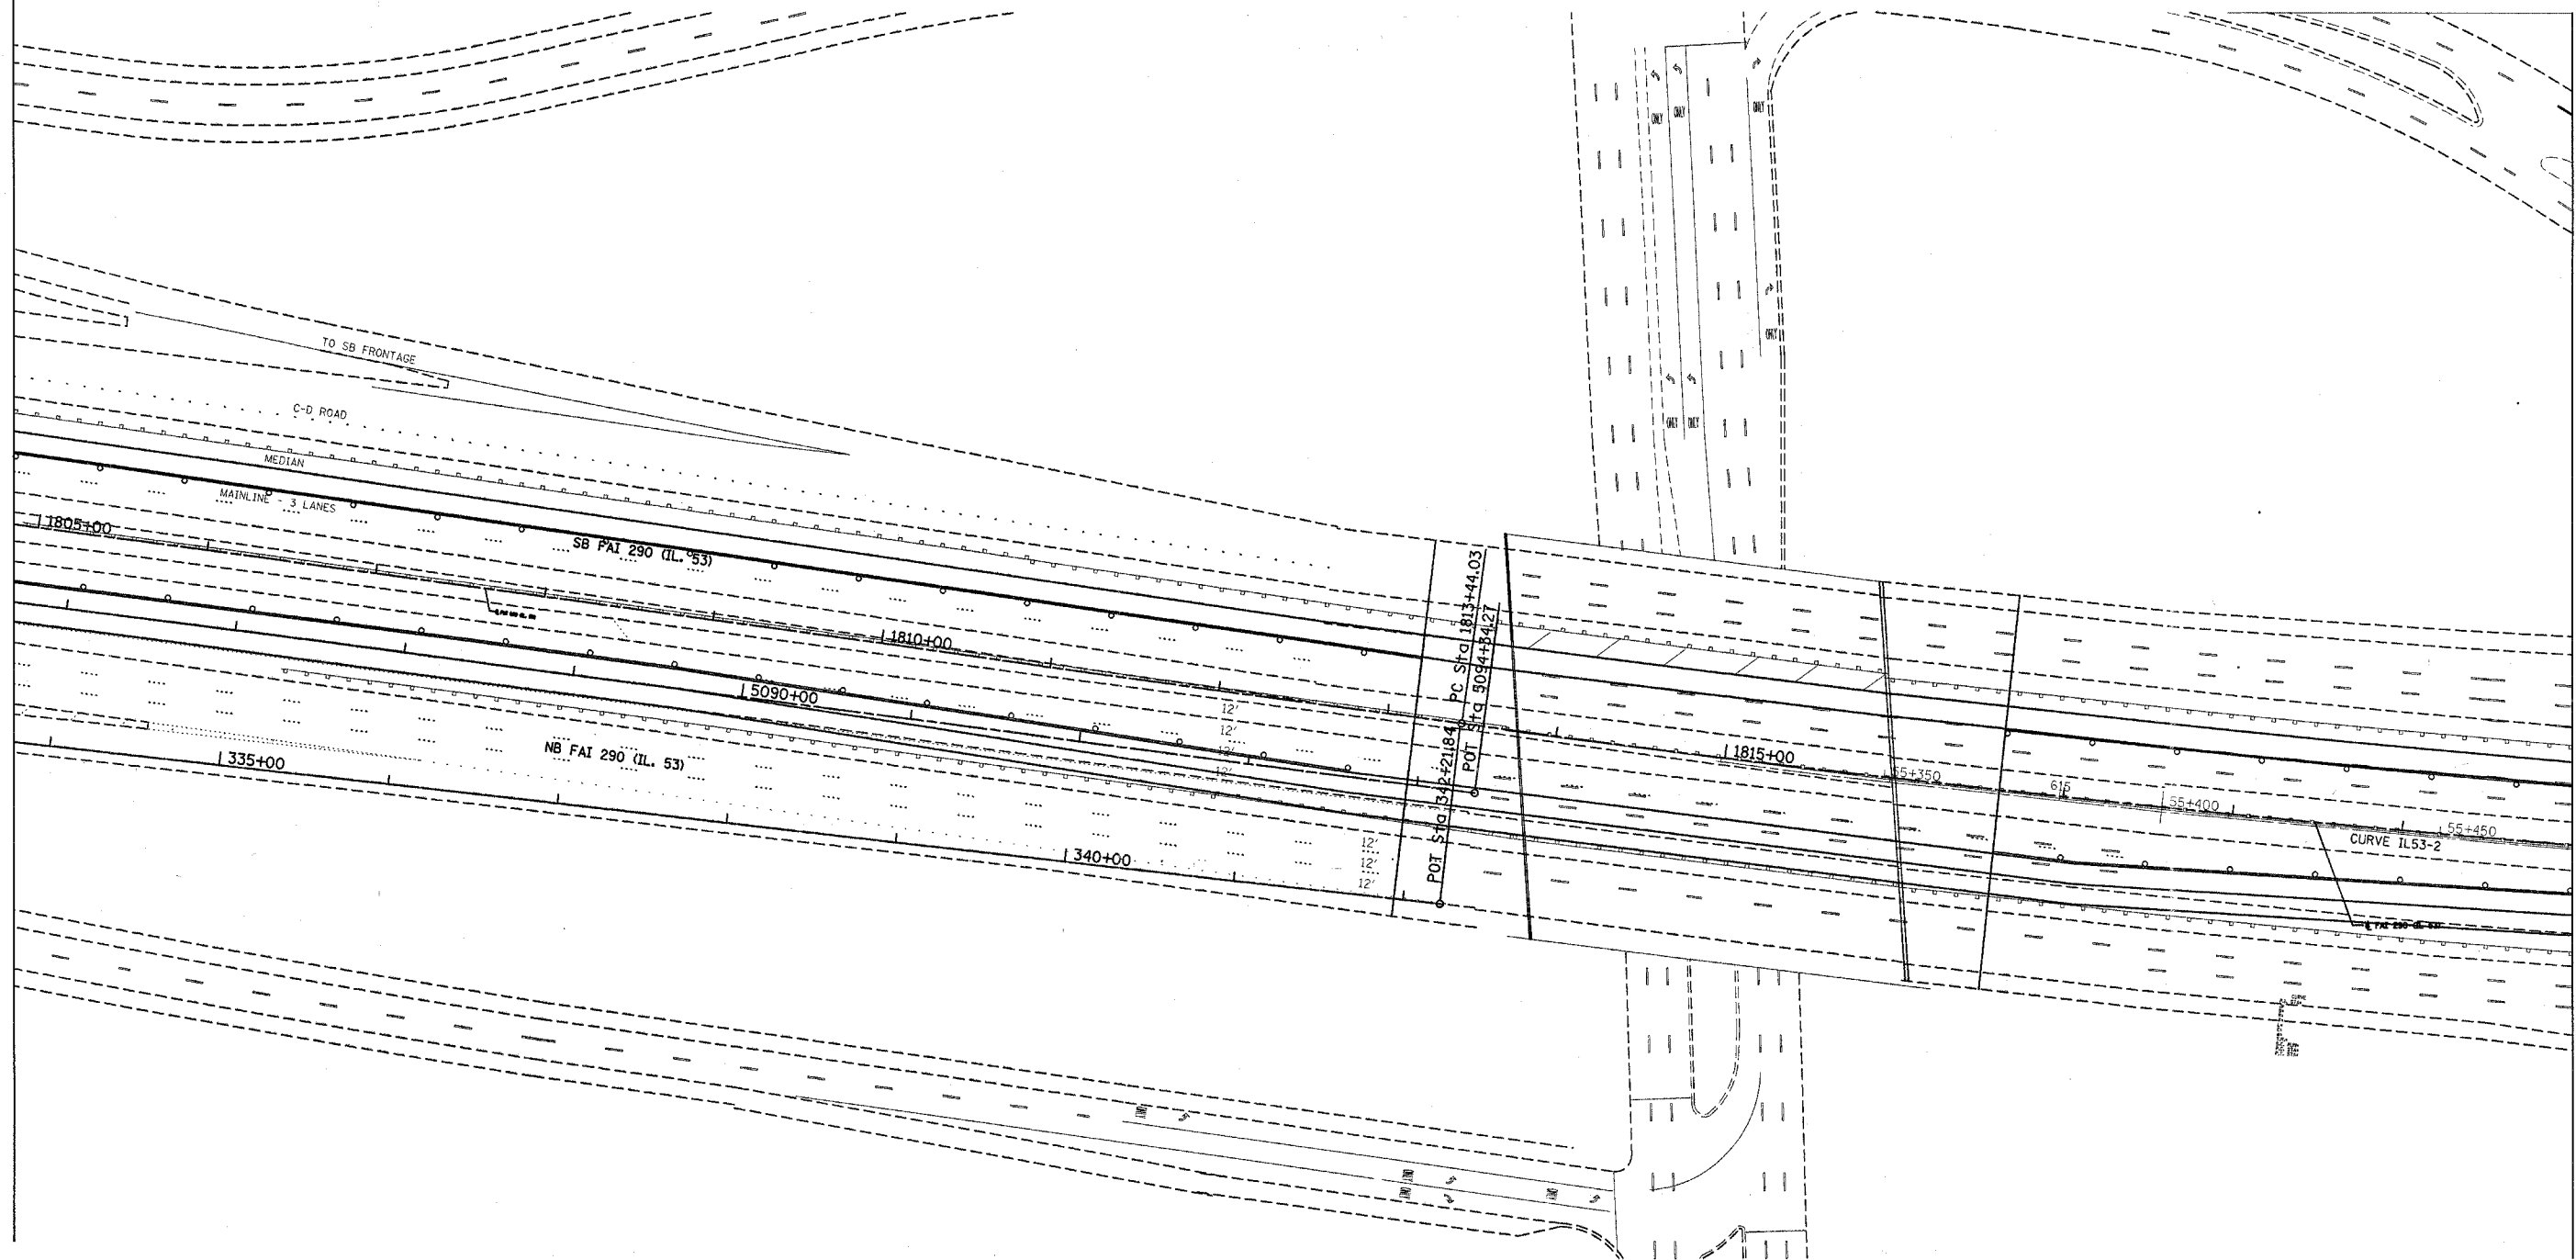

PLOT DATE = 4/17/2007
 PLOT SCALE = 5/8" = 1' IN.
 USER NAME = ritchie

REVISIONS	
NAME	DATE

ILLINOIS DEPARTMENT OF TRANSPORTATION
 TRAFFIC CONTROL STAGING
 Stage 2

SCALE: VERT. HORIZ.
 DATE DATE

DRAWN BY
 CHECKED BY