


F.A. RTE.	SECTION	COUNTY	TOTAL SHEETS	SHEET NO.
290	2006-030 I	COOK	78	31
STA.		TO STA.		
FED. ROAD DIST. NO.		ILLINOIS	FED. AID PROJECT	

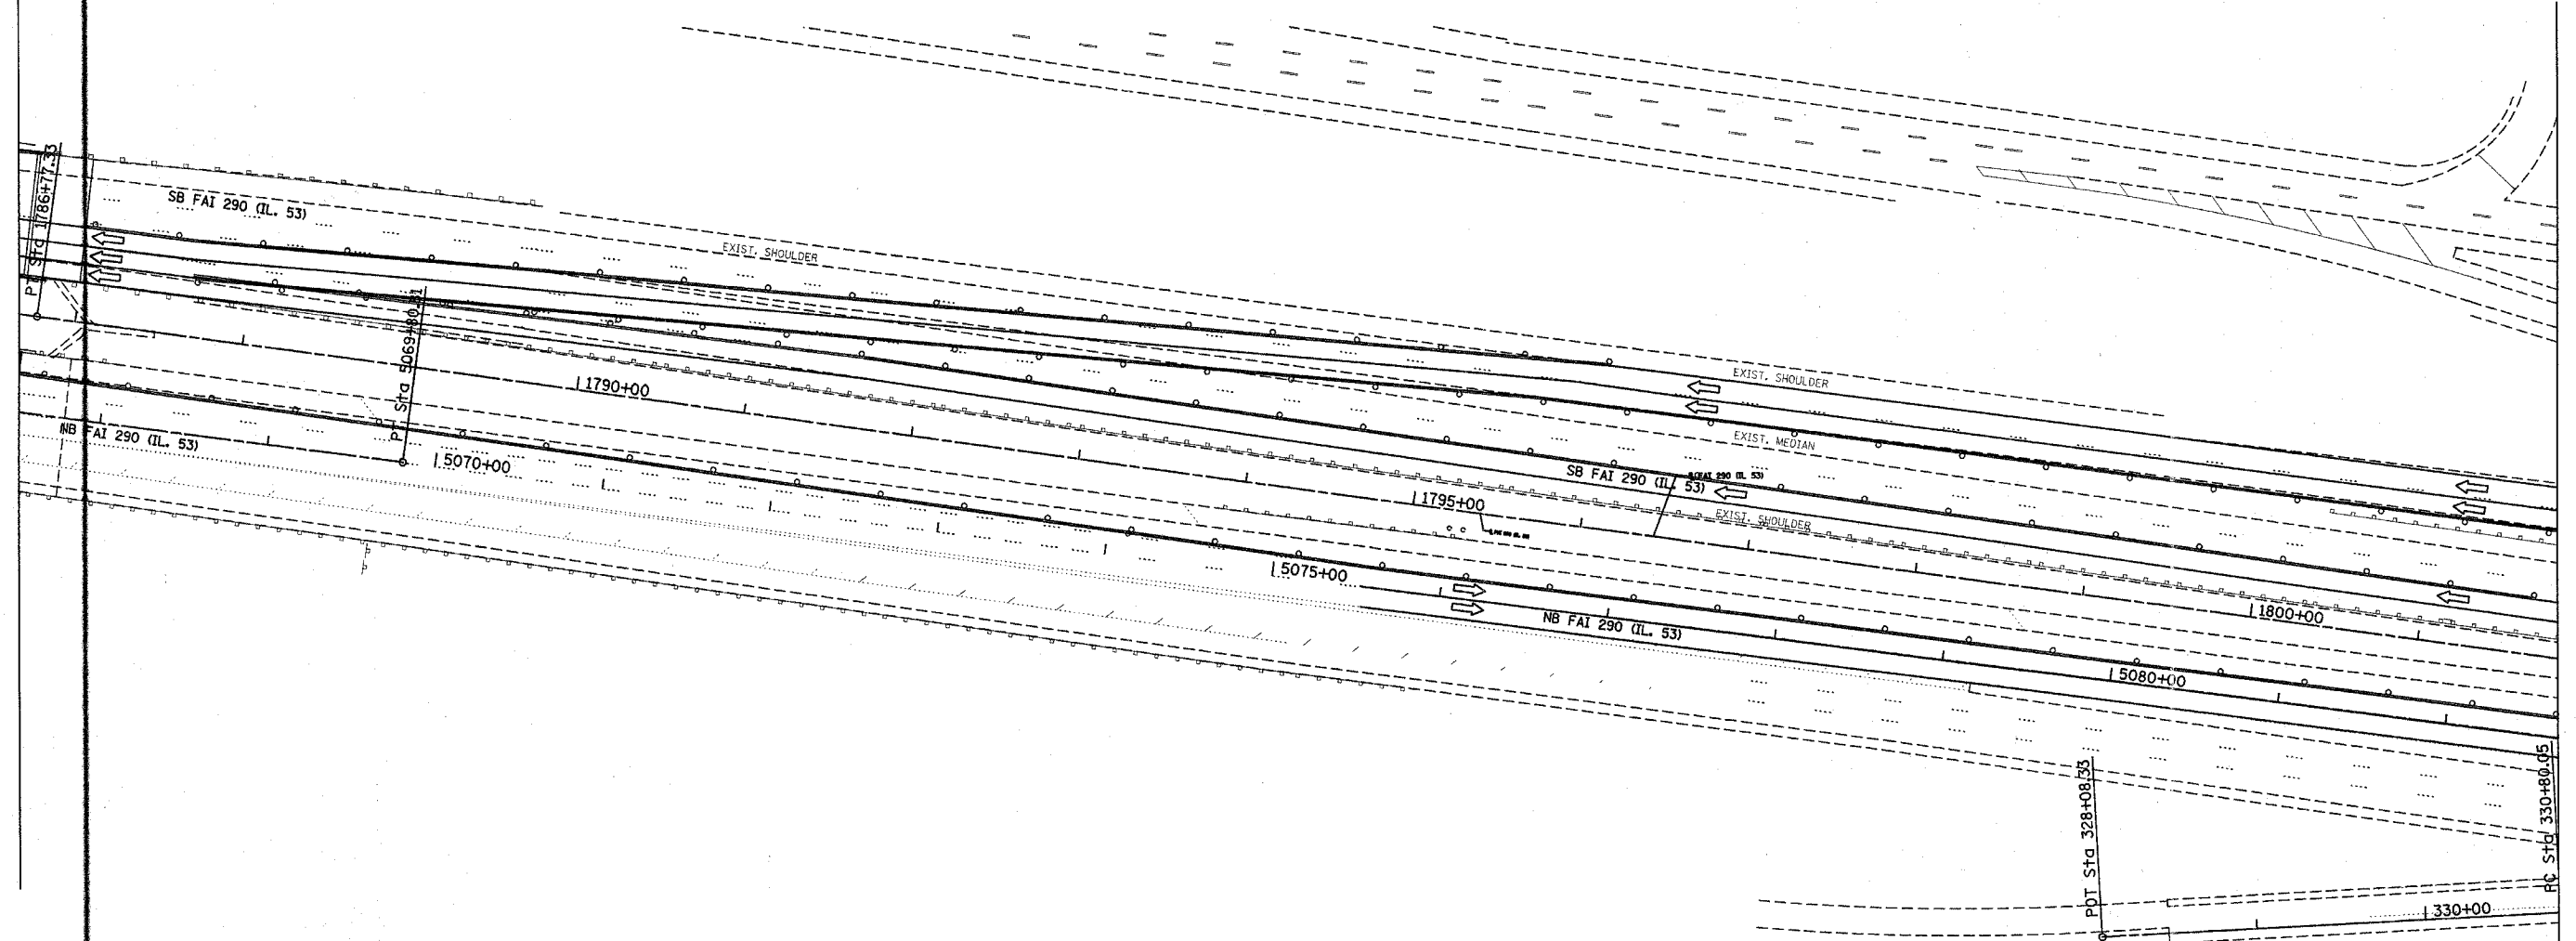

PLOT DATE = 4/17/2007
 FILE NAME = c:\p\projects\42886\design\paa.dgn
 PLOT SCALE = 61.8000 / IN.
 USER NAME = rtschuro

REVISIONS	
NAME	DATE

ILLINOIS DEPARTMENT OF TRANSPORTATION
 TRAFFIC CONTROL STAGING
 Stage 2A

SCALE: VERT. / HORIZ.
 DATE
 DRAWN BY / CHECKED BY