


F.A. RTE.	SECTION	COUNTY	TOTAL SHEETS	SHEET NO.
290	2006-030 I	COOK	78	32
STA.		TO STA.		
FED. ROAD DIST. NO.		ILLINOIS	FED. AID	PROJECT

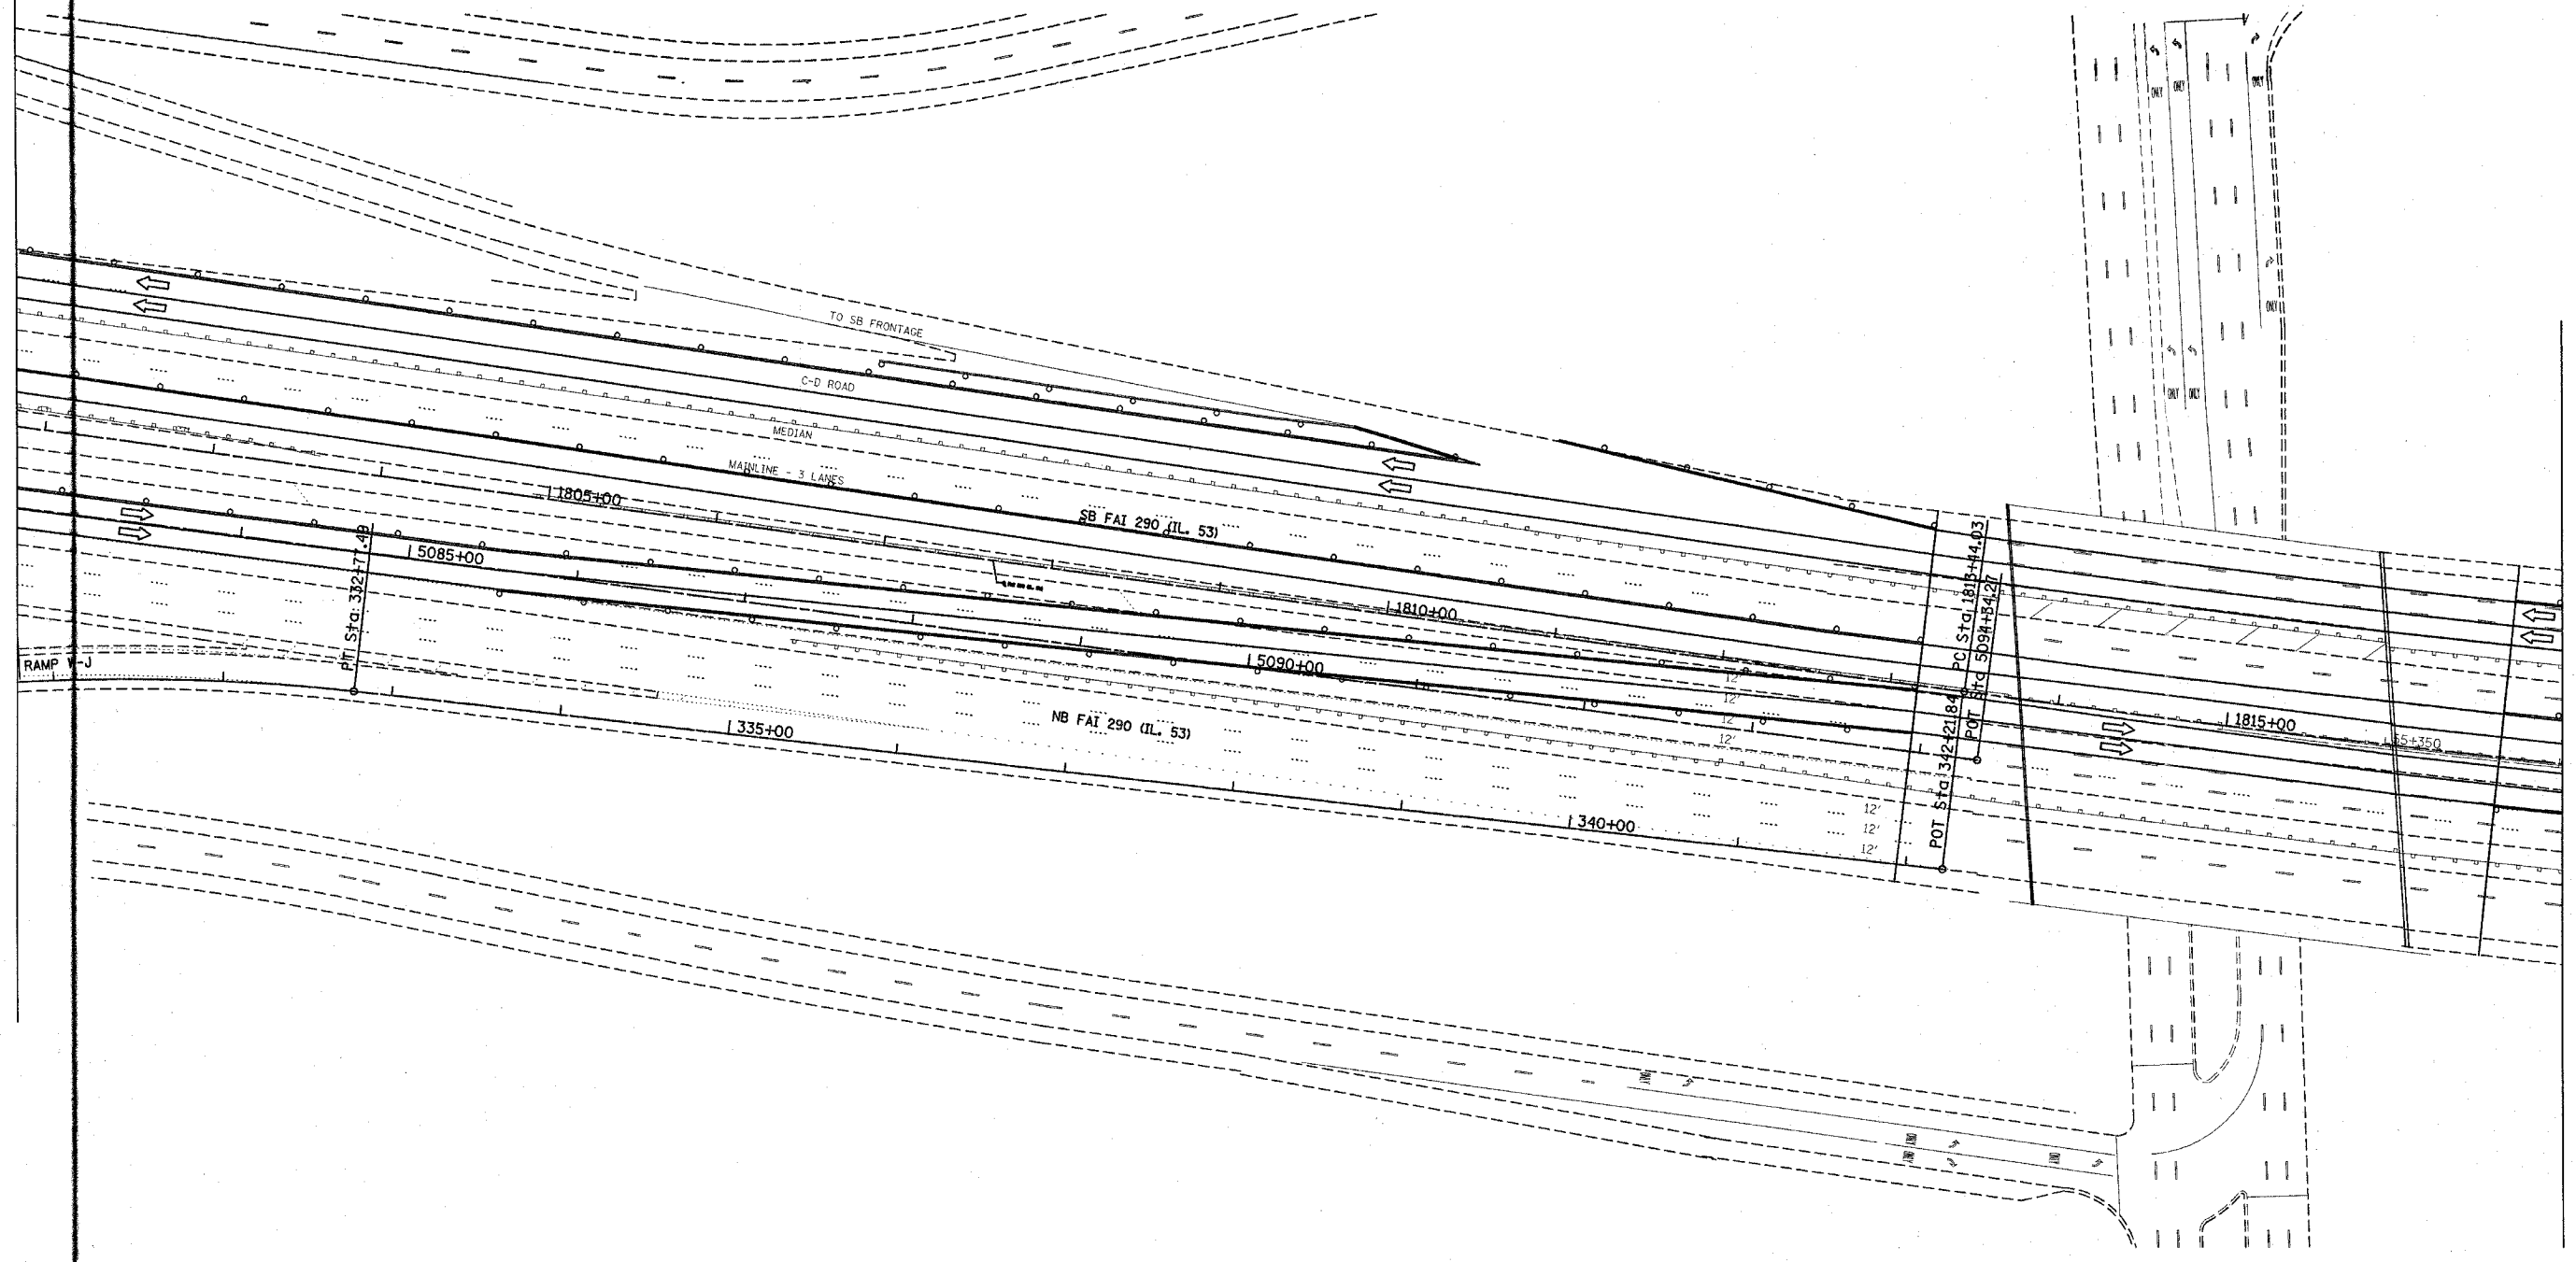

PLOT DATE = 4/17/2007
 FILE NAME = c:\projects\142886\design\p06a.dgn
 PLOT SCALE = 5/16/880 // IN.
 USER NAME = ritchie

REVISIONS	
NAME	DATE

ILLINOIS DEPARTMENT OF TRANSPORTATION
 TRAFFIC CONTROL STAGING
 Stage 2A

SCALE: VERT. DRAWN BY
 HORIZ. CHECKED BY
 DATE