


F.A. RTE.	SECTION	COUNTY	TOTAL SHEETS	SHEET NO.
290	2006-030 I	COOK	78	35
STA.		TO STA.		
FED. ROAD DIST. NO.		ILLINOIS FED. AID PROJECT		

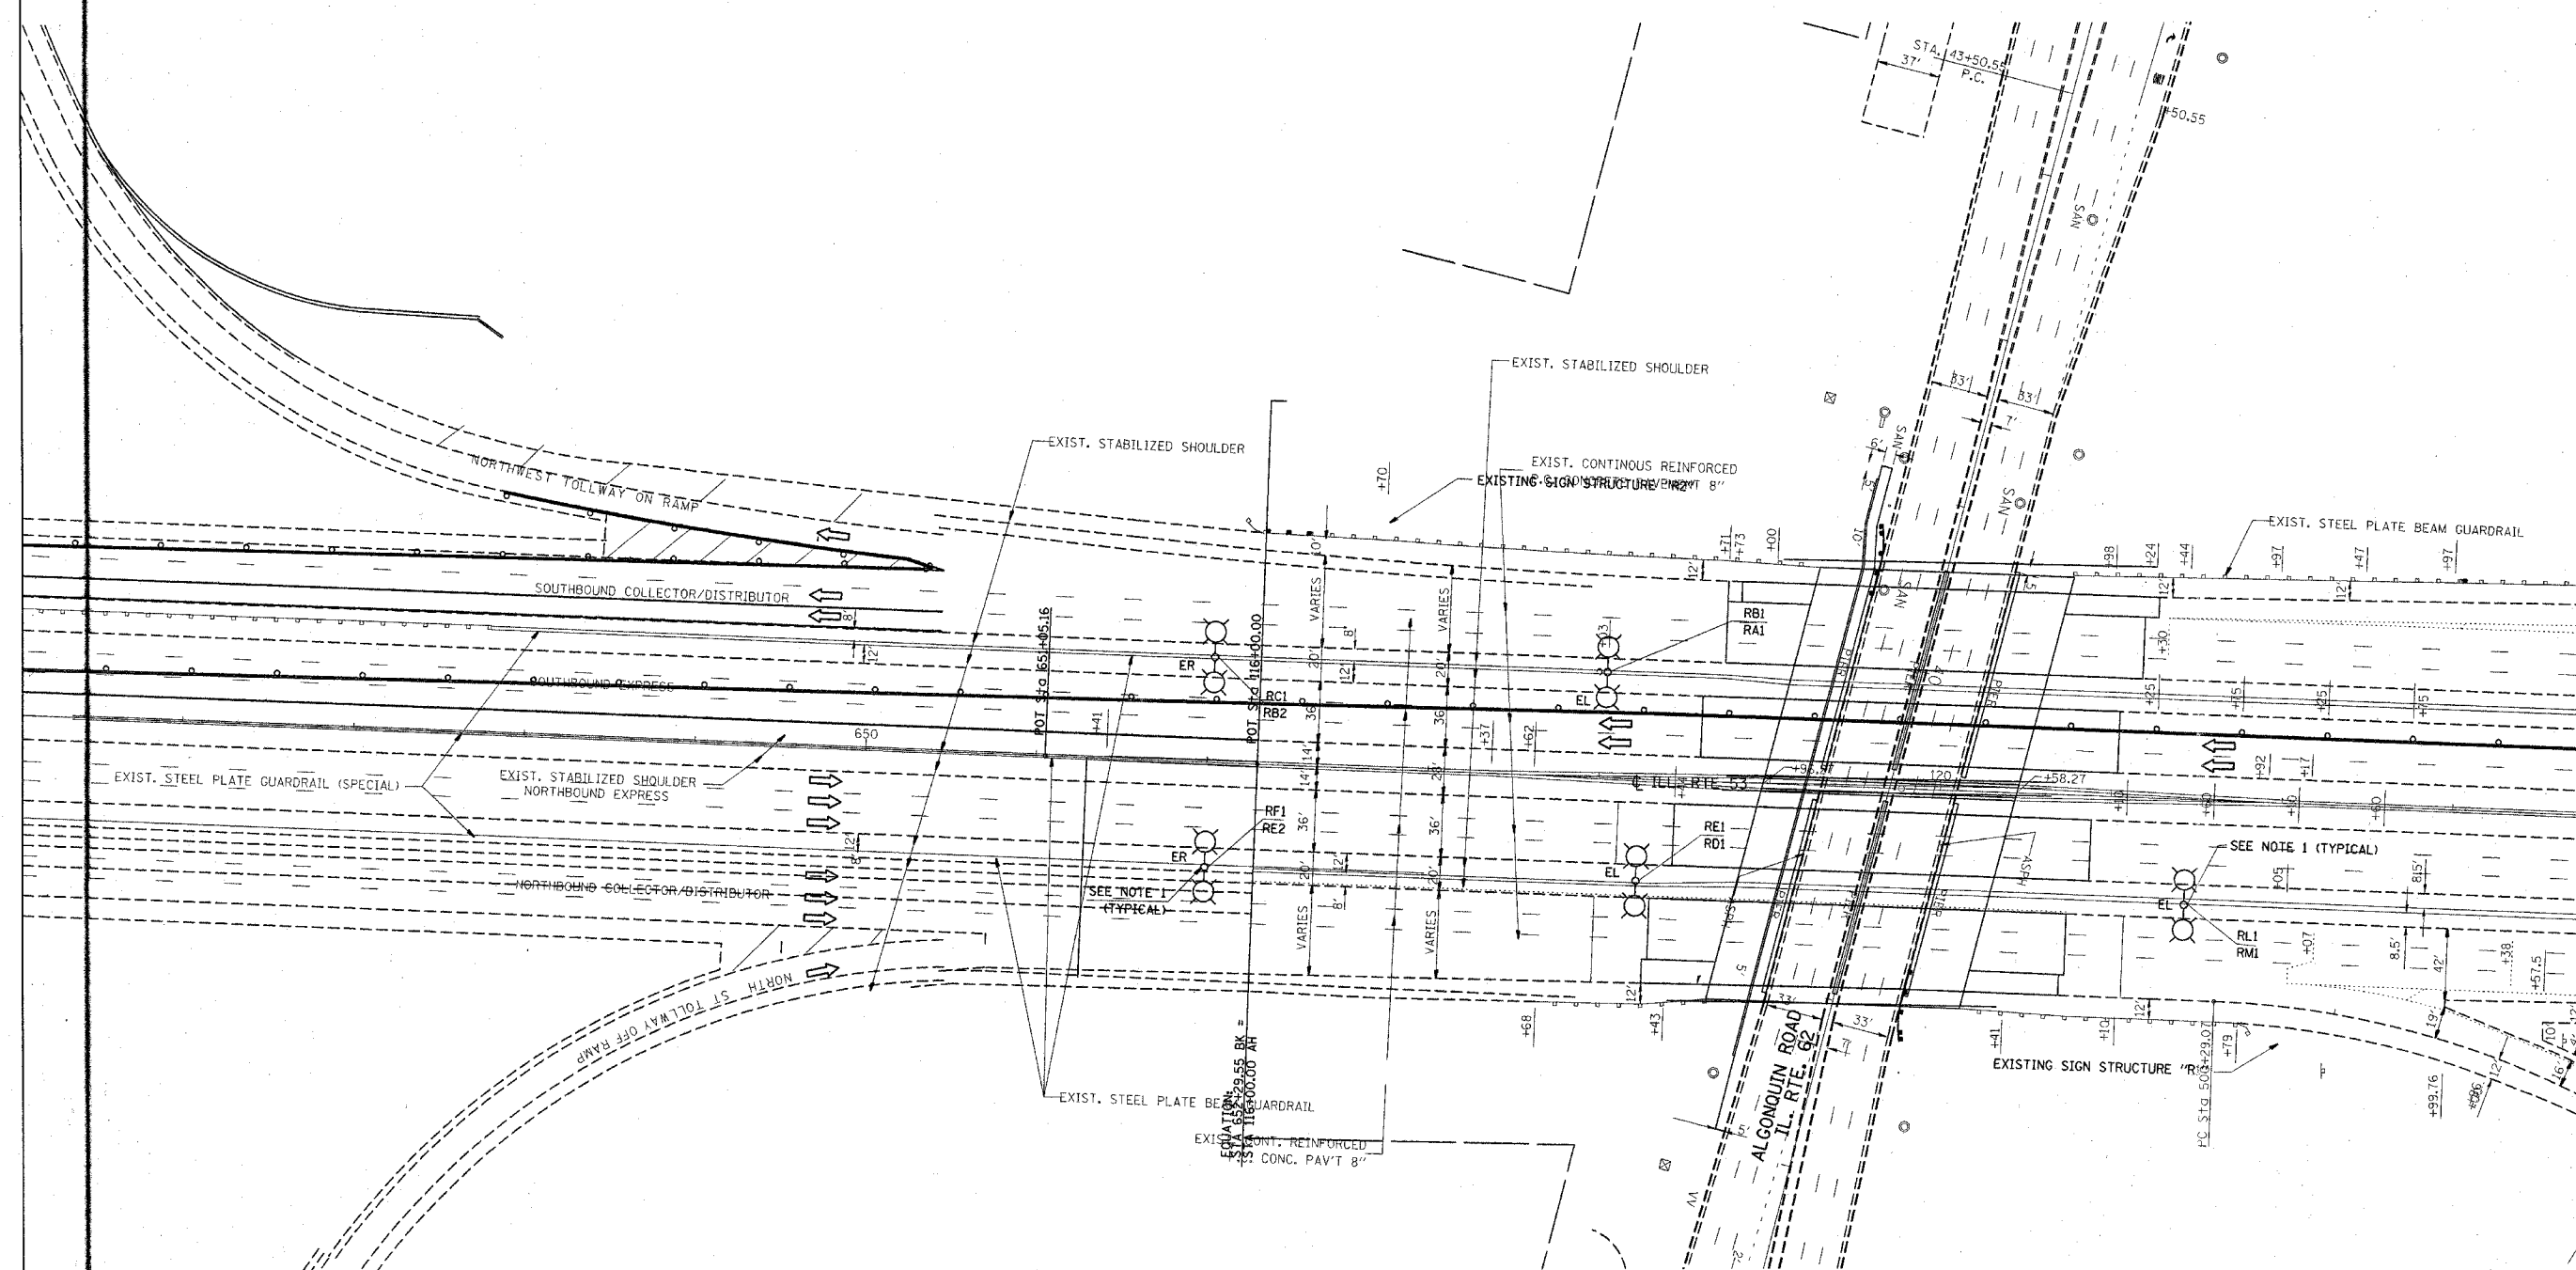

PLOT DATE = 4/17/2007
 FILE NAME = c:\p\projects\4142885\design\stage2a.dgn
 PLOT SCALE = 1/8" = 1' IN.
 USER NAME = p1chiero

REVISIONS	
NAME	DATE

ILLINOIS DEPARTMENT OF TRANSPORTATION
 TRAFFIC CONTROL STAGING
 Stage 2A
 SCALE: VERT. / HORIZ.
 DATE / DRAWN BY / CHECKED BY