
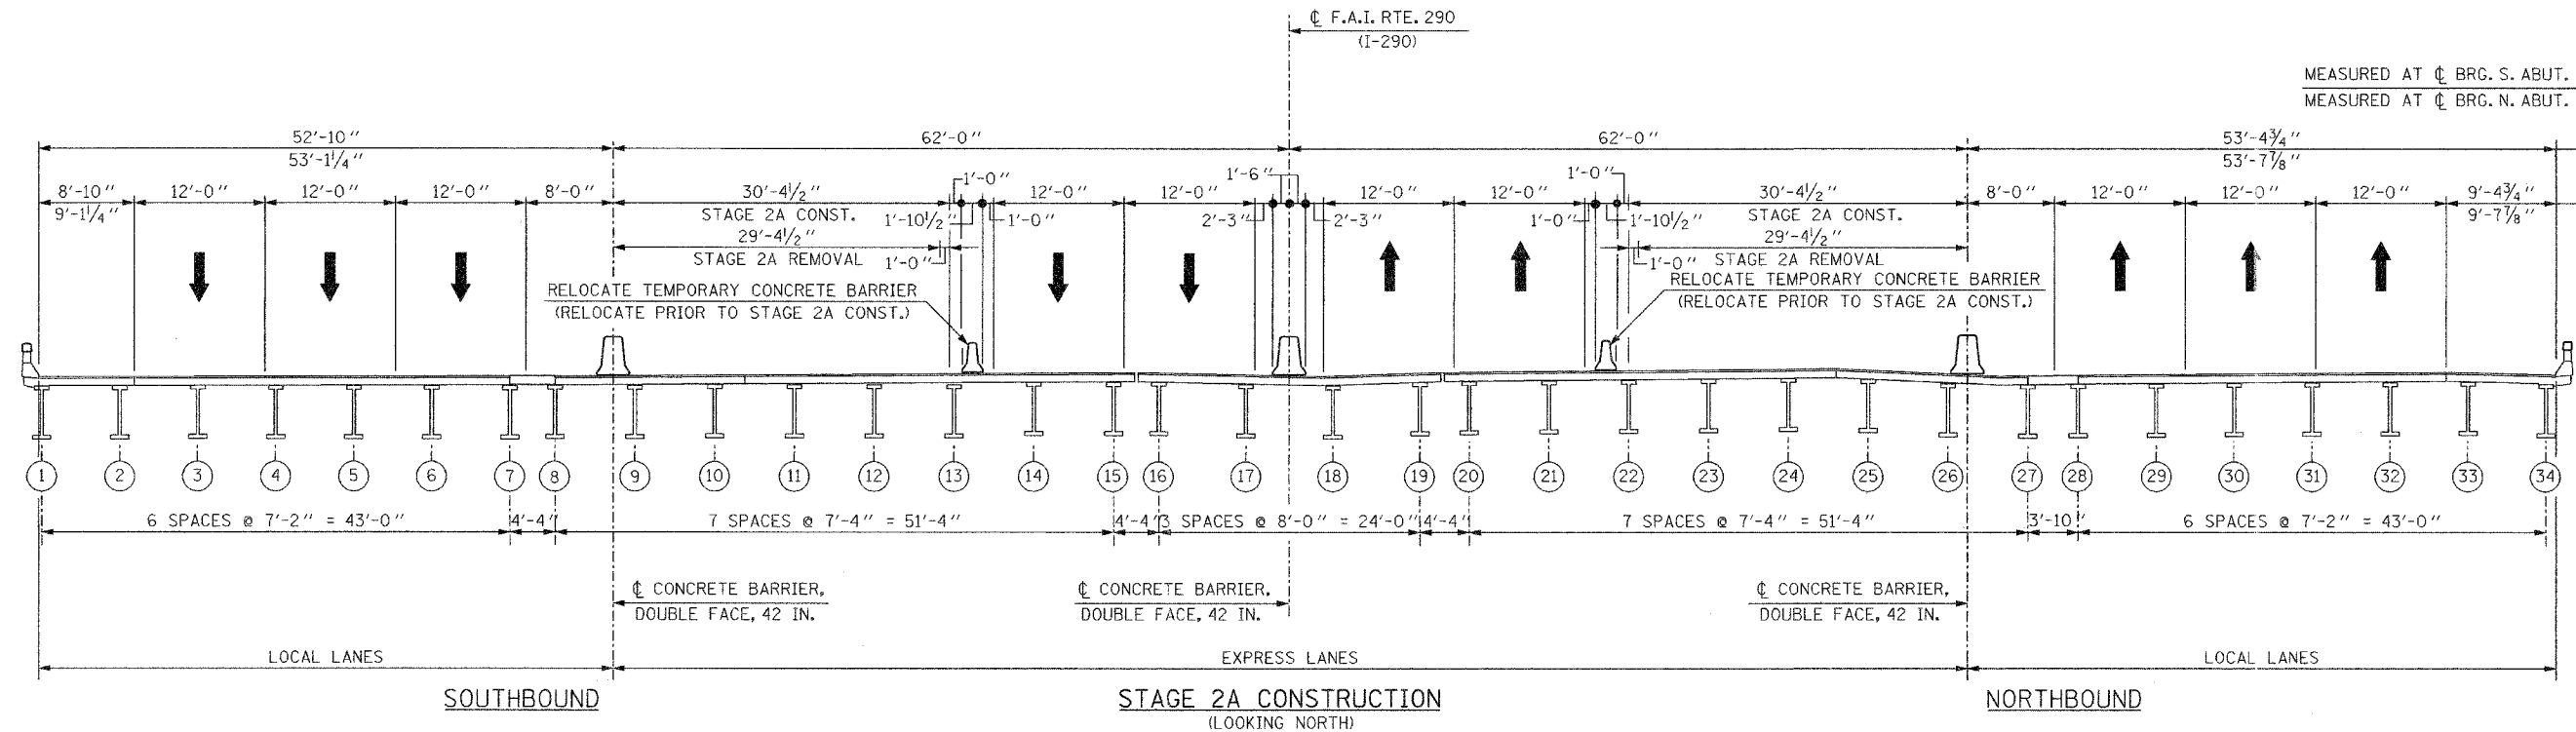


F.A.I. RTE.	SECTION	COUNTY	TOTAL SHEETS	SHEET NO.
290	2006-0301	COOK	78	53
STA.	TO STA.			
FED. ROAD DIST. NO.	ILLINOIS	FED. AID PROJECT		

CONTRACT NO. 60B79

MEASURED AT  $\bar{C}$  BRG. S. ABUT.  
MEASURED AT  $\bar{C}$  BRG. N. ABUT.

**NOTE "A"**  
REMOVE GUARDRAIL & REPLACE WITH CONCRETE BARRIER, DOUBLE FACE, 42 IN.

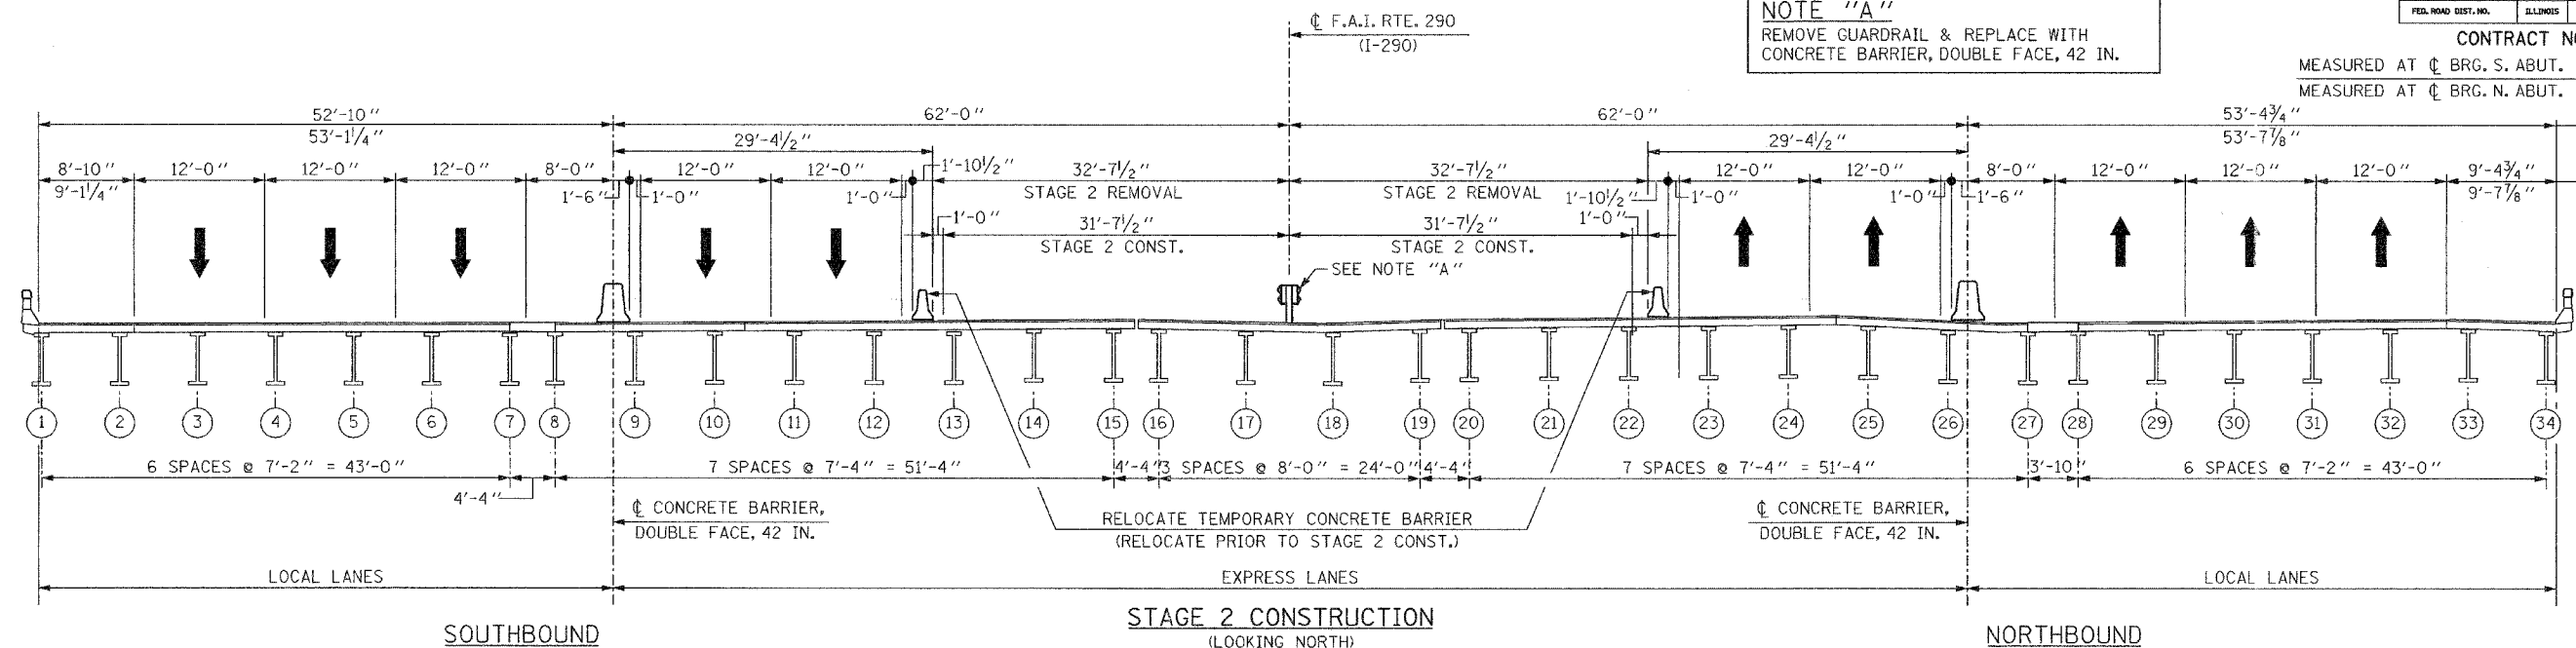

REVISIONS	
NAME	DATE

ILLINOIS DEPARTMENT OF TRANSPORTATION  
EXIST. DECK CROSS SECTION & STAGING  
F.A.I. RTE. 290 (I-290) OVER  
GOLF ROAD  
F.A.I. RTE. 290 SECTION: 2006-0301  
COOK COUNTY STATION: 612+95.92  
STRUCTURE NO. 016-0980

SCALE: DRAWN BY: D.L./F.M.  
DATE: MAY 10, 2007 CHECKED BY: B.N.S./J.C.N.

**CHRISTIAN-ROGE & ASSOC., INC.**  
CHICAGO ILLINOIS