



F.A.I. RTE.	SECTION	COUNTY	TOTAL SHEETS	SHEET NO.
290	2006-0301	COOK	78	70
STA.	TO STA.			
FED. ROAD DIST. NO.	ILLINOIS	FED. AID PROJECT		

CONTRACT NO. 60B79

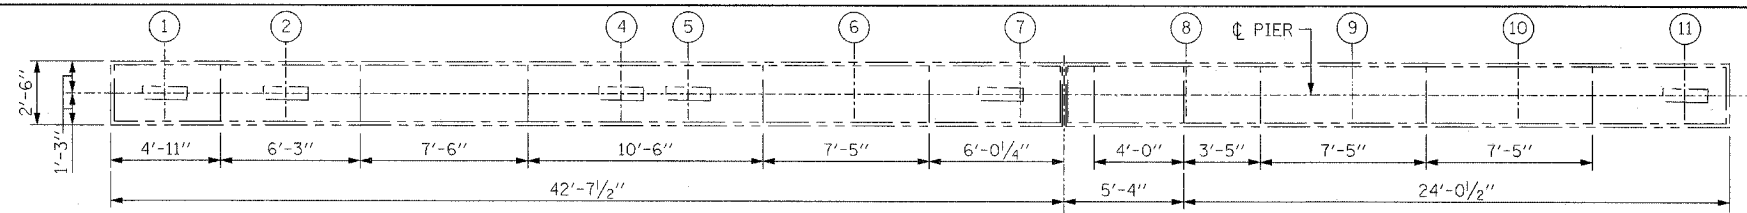


EXISTING TOP PLAN

NOTE:
STEPS ON THE PIER CAP ARE OMITTED

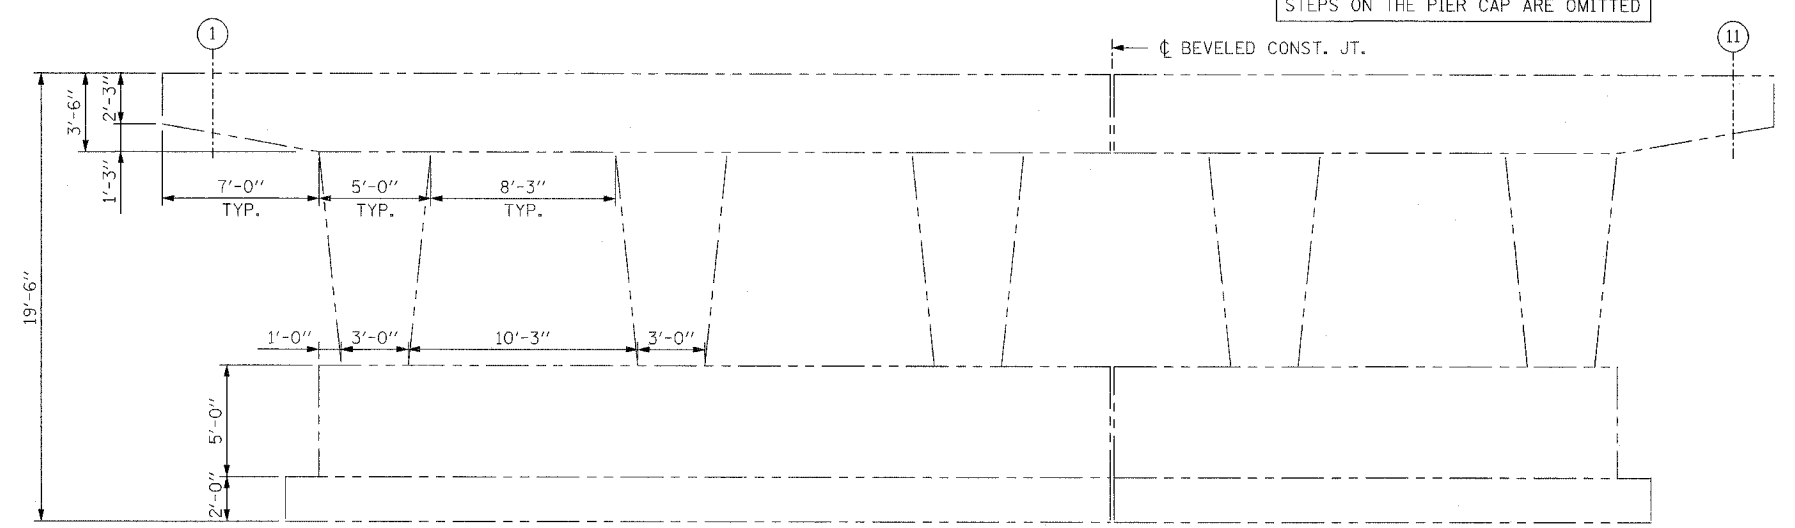


EXISTING ELEVATION (LOOKING NORTH)

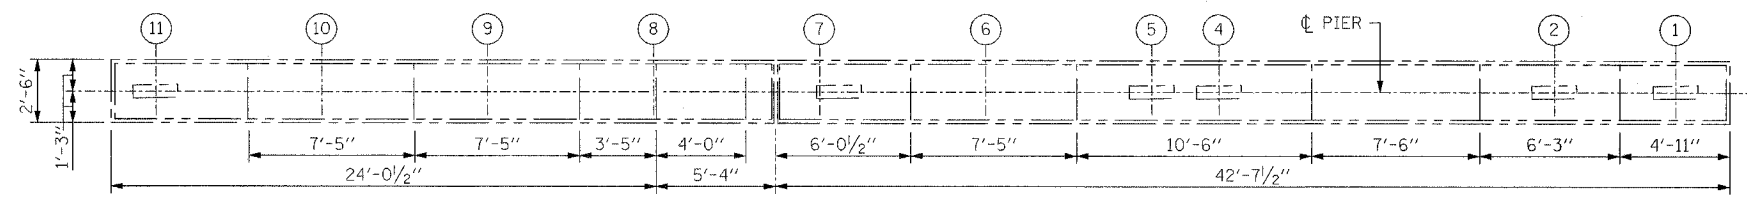

EXISTING TOP PLAN

NOTE:
STEPS ON THE PIER CAP ARE OMITTED

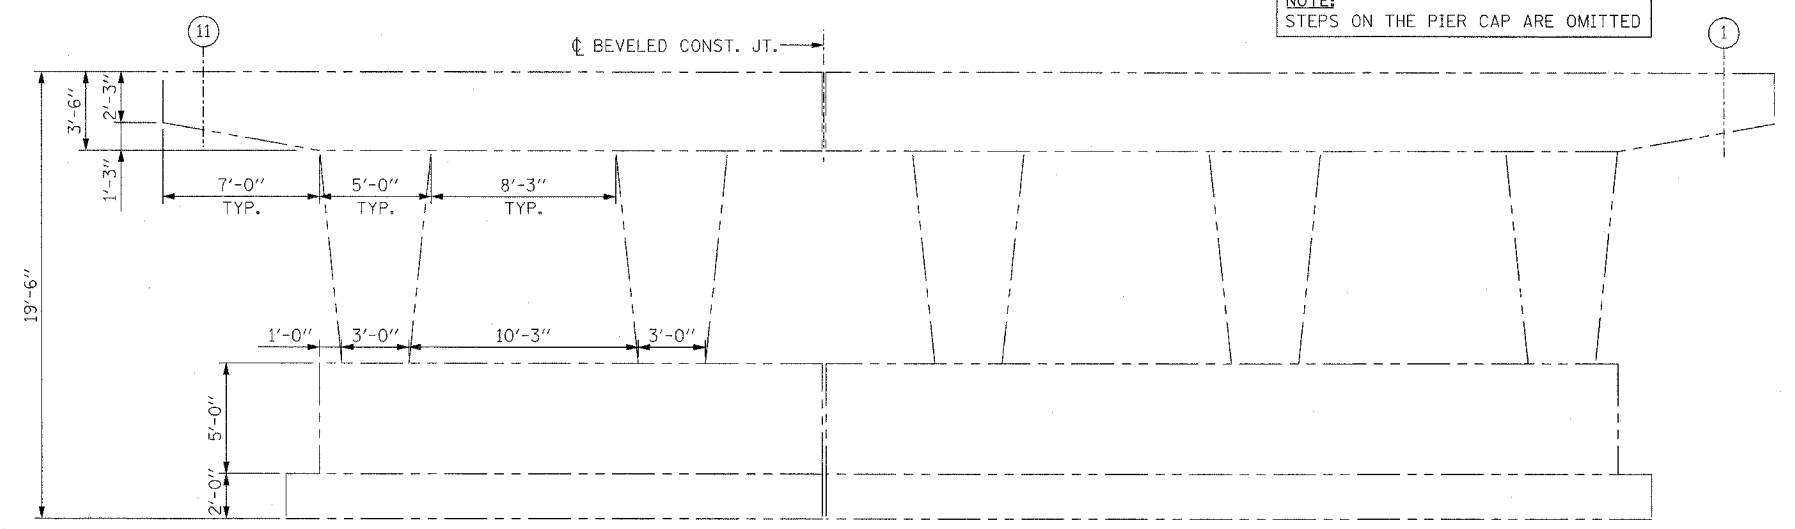

EXISTING ELEVATION (LOOKING SOUTH)

NOTE:
NO REPAIRS ARE REQUIRED FOR PIER 2

REVISIONS	
NAME	DATE

ILLINOIS DEPARTMENT OF TRANSPORTATION

PIER 2 REPAIRS
 F.A.I. RTE. 290 (I-290) OVER
 WOODFIELD DRIVE
 F.A.I. RTE. 290 SECTION: 2006-0301
 COOK COUNTY STATION 583+97.56
 STRUCTURE NO. 016-0978

SCALE: DATE: MAY 10, 2007

DRAWN BY: D.L./F.M.
 CHECKED BY: B.N.S./J.C.N.

CHRISTIAN-ROGE & ASSOC., INC.
 CHICAGO ILLINOIS