


F.A.P. RT.	SECTION	COUNTY	TOTAL SHEETS	SHEET NO.
303	131B(1&2)BR	McHENRY	107	86
STA.		TO STA.		
FED. ROAD DIST. NO.		ILLINOIS	FED. AID PROJECT	

CONTRACT NO. 60B83

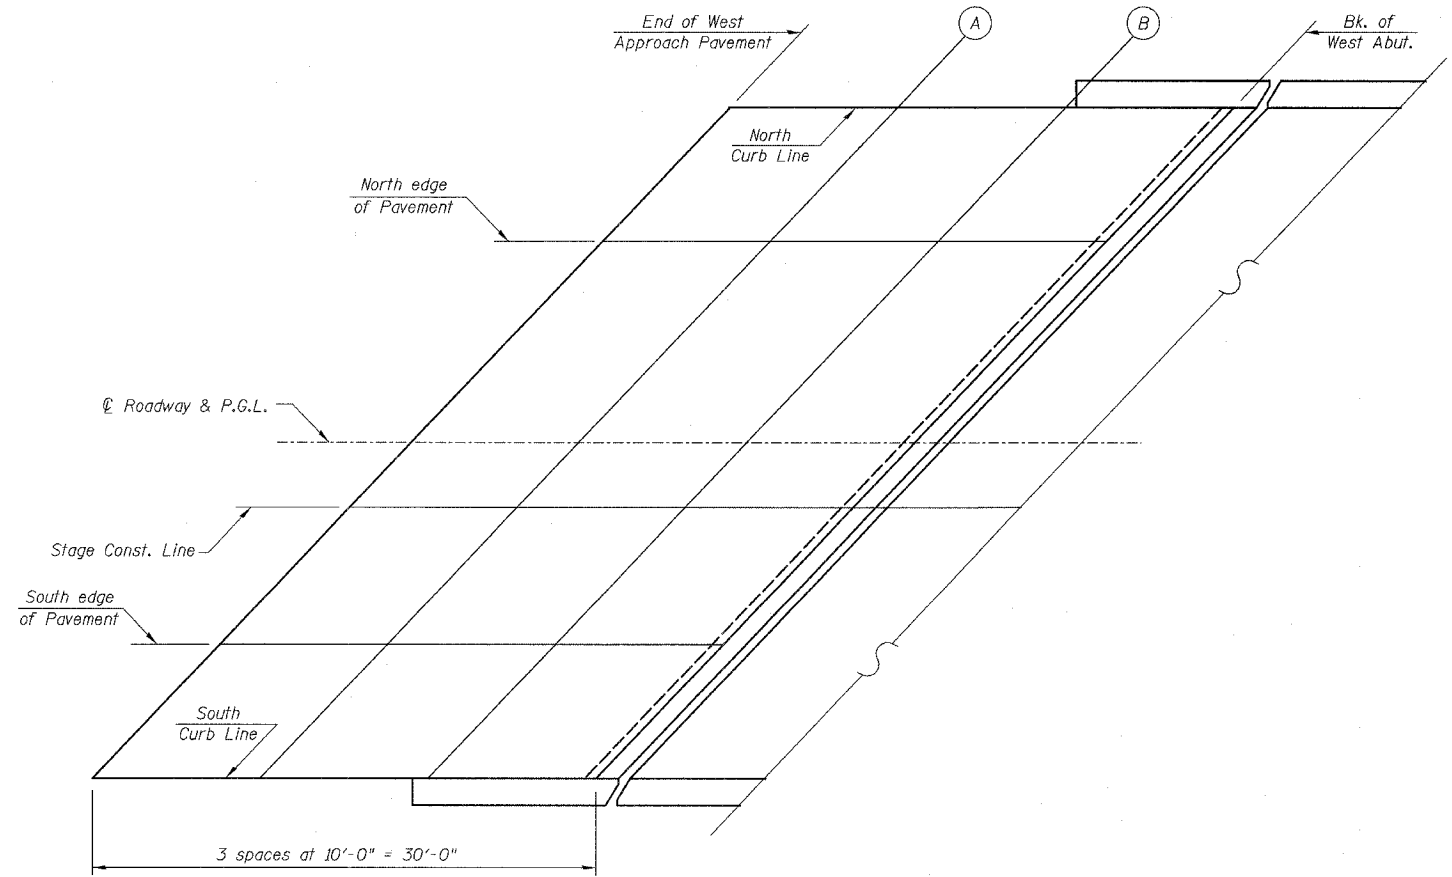

PLAN
WEST APPROACH PAVEMENT

NORTH CURB LINE

LOCATION	STATION	OFFSET	THEORETICAL GRADE ELEVATIONS	THEORETICAL GRADE ELEVATIONS ADJUSTED FOR DEAD LOAD DEFLECTIONS
END W. APPR. PAV'T	98+94.669	-20.00	875.38	875.38
A	99+04.669	-20.00	875.43	875.43
B	99+14.669	-20.00	875.48	875.48
BACK OF WEST ABUT.	99+24.669	-20.00	875.53	875.53

NORTH EDGE OF PAVEMENT

LOCATION	STATION	OFFSET	THEORETICAL GRADE ELEVATIONS	THEORETICAL GRADE ELEVATIONS ADJUSTED FOR DEAD LOAD DEFLECTIONS
END W. APPR. PAV'T	98+87.078	-12.00	875.51	875.51
A	98+97.078	-12.00	875.56	875.56
B	99+07.078	-12.00	875.61	875.61
BACK OF WEST ABUT.	99+17.078	-12.00	875.66	875.66

CL ROADWAY & P.G.L.

LOCATION	STATION	OFFSET	THEORETICAL GRADE ELEVATIONS	THEORETICAL GRADE ELEVATIONS ADJUSTED FOR DEAD LOAD DEFLECTIONS
END W. APPR. PAV'T	98+75.690	0.00	875.64	875.64
A	98+85.690	0.00	875.69	875.69
B	98+95.690	0.00	875.74	875.74
BACK OF WEST ABUT.	99+05.690	0.00	875.79	875.79

STAGE CONSTRUCTION LINE

LOCATION	STATION	OFFSET	THEORETICAL GRADE ELEVATIONS	THEORETICAL GRADE ELEVATIONS ADJUSTED FOR DEAD LOAD DEFLECTIONS
END W. APPR. PAV'T	98+72.013	3.88	875.56	875.56
A	98+82.013	3.88	875.61	875.61
B	98+92.013	3.88	875.66	875.66
BACK OF WEST ABUT.	99+02.013	3.88	875.71	875.71

SOUTH EDGE OF PAVEMENT

LOCATION	STATION	OFFSET	THEORETICAL GRADE ELEVATIONS	THEORETICAL GRADE ELEVATIONS ADJUSTED FOR DEAD LOAD DEFLECTIONS
END W. APPR. PAV'T	98+64.302	12.00	875.40	875.40
A	98+74.302	12.00	875.45	875.45
B	98+84.302	12.00	875.50	875.50
BACK OF WEST ABUT.	98+94.302	12.00	875.55	875.55

SOUTH CURB LINE

LOCATION	STATION	OFFSET	THEORETICAL GRADE ELEVATIONS	THEORETICAL GRADE ELEVATIONS ADJUSTED FOR DEAD LOAD DEFLECTIONS
END W. APPR. PAV'T	98+56.711	20.00	875.19	875.19
A	98+66.711	20.00	875.24	875.24
B	98+76.711	20.00	875.29	875.29
BACK OF WEST ABUT.	98+86.711	20.00	875.34	875.34

REVISIONS	
NAME	DATE

ILLINOIS DEPARTMENT OF TRANSPORTATION
 WEST APPROACH PAVEMENT-ELEVATIONS
 IL. RTE. 173
 OVER
 PISCASAW CREEK
 F.A.P. RTE. 303 SECTION: 131B(1&2)BR
 McHENRY COUNTY STATION 100+00.00
 STRUCTURE NO. 056-0090
 SCALE: DATE: APRIL 2, 2007
 DRAWN BY: D.L./F.M.
 CHECKED BY: B.N.S./J.C.N.
CHRISTIAN-ROGE & ASSOC., INC.
 CHICAGO ILLINOIS