


CONTRACT NO. 60B83

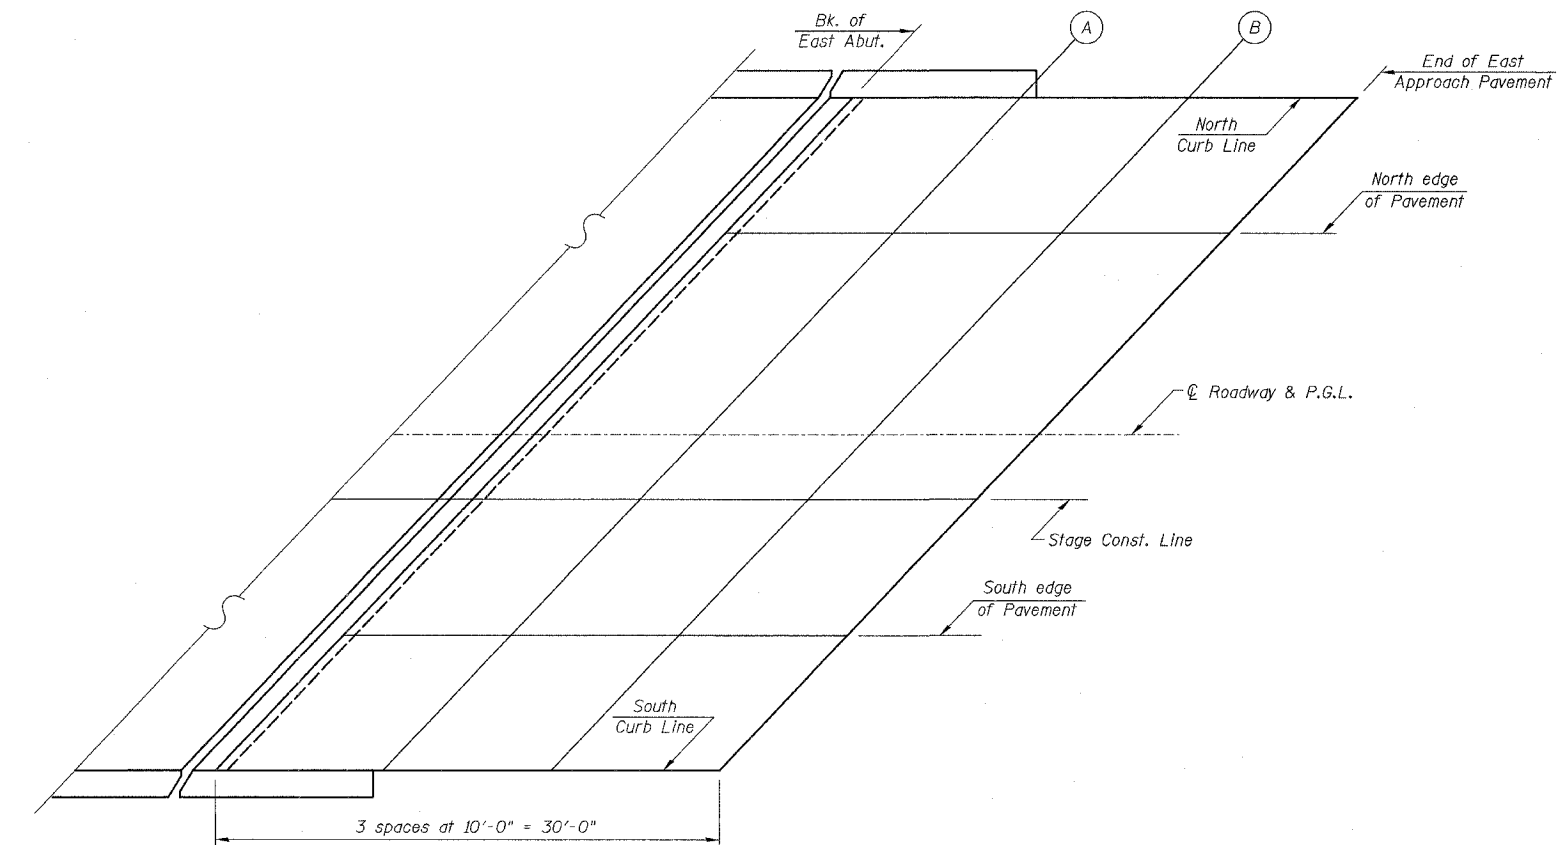

PLAN
EAST APPROACH PAVEMENT

NORTH CURB LINE

LOCATION	STATION	OFFSET	THEORETICAL GRADE ELEVATIONS	THEORETICAL GRADE ELEVATIONS ADJUSTED FOR DEAD LOAD DEFLECTIONS
BACK OF EAST ABUT.	101+13.289	-20.00	876.47	876.47
A	101+23.289	-20.00	876.52	876.52
B	101+33.289	-20.00	876.57	876.57
END E. APPR. PAV'T	101+43.289	-20.00	876.62	876.62

NORTH EDGE OF PAVEMENT

LOCATION	STATION	OFFSET	THEORETICAL GRADE ELEVATIONS	THEORETICAL GRADE ELEVATIONS ADJUSTED FOR DEAD LOAD DEFLECTIONS
BACK OF EAST ABUT.	101+05.698	-12.00	876.60	876.60
A	101+15.698	-12.00	876.65	876.65
B	101+25.698	-12.00	876.70	876.70
END E. APPR. PAV'T	101+35.698	-12.00	876.75	876.75

CL ROADWAY & P.G.L.

LOCATION	STATION	OFFSET	THEORETICAL GRADE ELEVATIONS	THEORETICAL GRADE ELEVATIONS ADJUSTED FOR DEAD LOAD DEFLECTIONS
BACK OF EAST ABUT.	100+94.310	0.00	876.73	876.73
A	101+04.310	0.00	876.78	876.78
B	101+14.310	0.00	876.83	876.83
END E. APPR. PAV'T	101+24.310	0.00	876.88	876.88

STAGE CONSTRUCTION LINE

LOCATION	STATION	OFFSET	THEORETICAL GRADE ELEVATIONS	THEORETICAL GRADE ELEVATIONS ADJUSTED FOR DEAD LOAD DEFLECTIONS
BACK OF EAST ABUT.	100+90.633	3.88	876.65	876.65
A	101+00.633	3.88	876.71	876.71
B	101+10.633	3.88	876.76	876.76
END E. APPR. PAV'T	101+20.633	3.88	876.81	876.81

SOUTH EDGE OF PAVEMENT

LOCATION	STATION	OFFSET	THEORETICAL GRADE ELEVATIONS	THEORETICAL GRADE ELEVATIONS ADJUSTED FOR DEAD LOAD DEFLECTIONS
BACK OF EAST ABUT.	100+82.922	12.00	876.49	876.49
A	100+92.922	12.00	876.54	876.54
B	101+02.922	12.00	876.59	876.59
END E. APPR. PAV'T	101+12.922	12.00	876.64	876.64

SOUTH CURB LINE

LOCATION	STATION	OFFSET	THEORETICAL GRADE ELEVATIONS	THEORETICAL GRADE ELEVATIONS ADJUSTED FOR DEAD LOAD DEFLECTIONS
BACK OF EAST ABUT.	100+75.331	20.00	876.28	876.28
A	100+85.331	20.00	876.33	876.33
B	100+95.331	20.00	876.38	876.38
END E. APPR. PAV'T	101+05.331	20.00	876.43	876.43

REVISIONS	
NAME	DATE

ILLINOIS DEPARTMENT OF TRANSPORTATION
EAST APPROACH PAVEMENT-ELEVATIONS
 IL. RTE. 173
 OVER
 PISCASAW CREEK
 F.A.P. RTE. 303 SECTION: 131B(1&2)BR
 McHENRY COUNTY STATION 100+00.00
 STRUCTURE NO. 056-0090

SCALE: DATE: APRIL 2, 2007
 DRAWN BY: D.L./F.M.
 CHECKED BY: B.N.S./J.C.N.

CHRISTIAN-ROGE & ASSOC., INC.
 CHICAGO ILLINOIS