



PLAN	SURVEYED	BY	DATE
	ALIGNED		
	CHECKED		
	BY		
	NO.		
	ADD FILE NAME		

PROFILE	SURVEYED	BY	DATE
	GRADED		
	CHECKED		
	BY		
	NO.		
	STRUCTURE NOTATIONS OK'D		

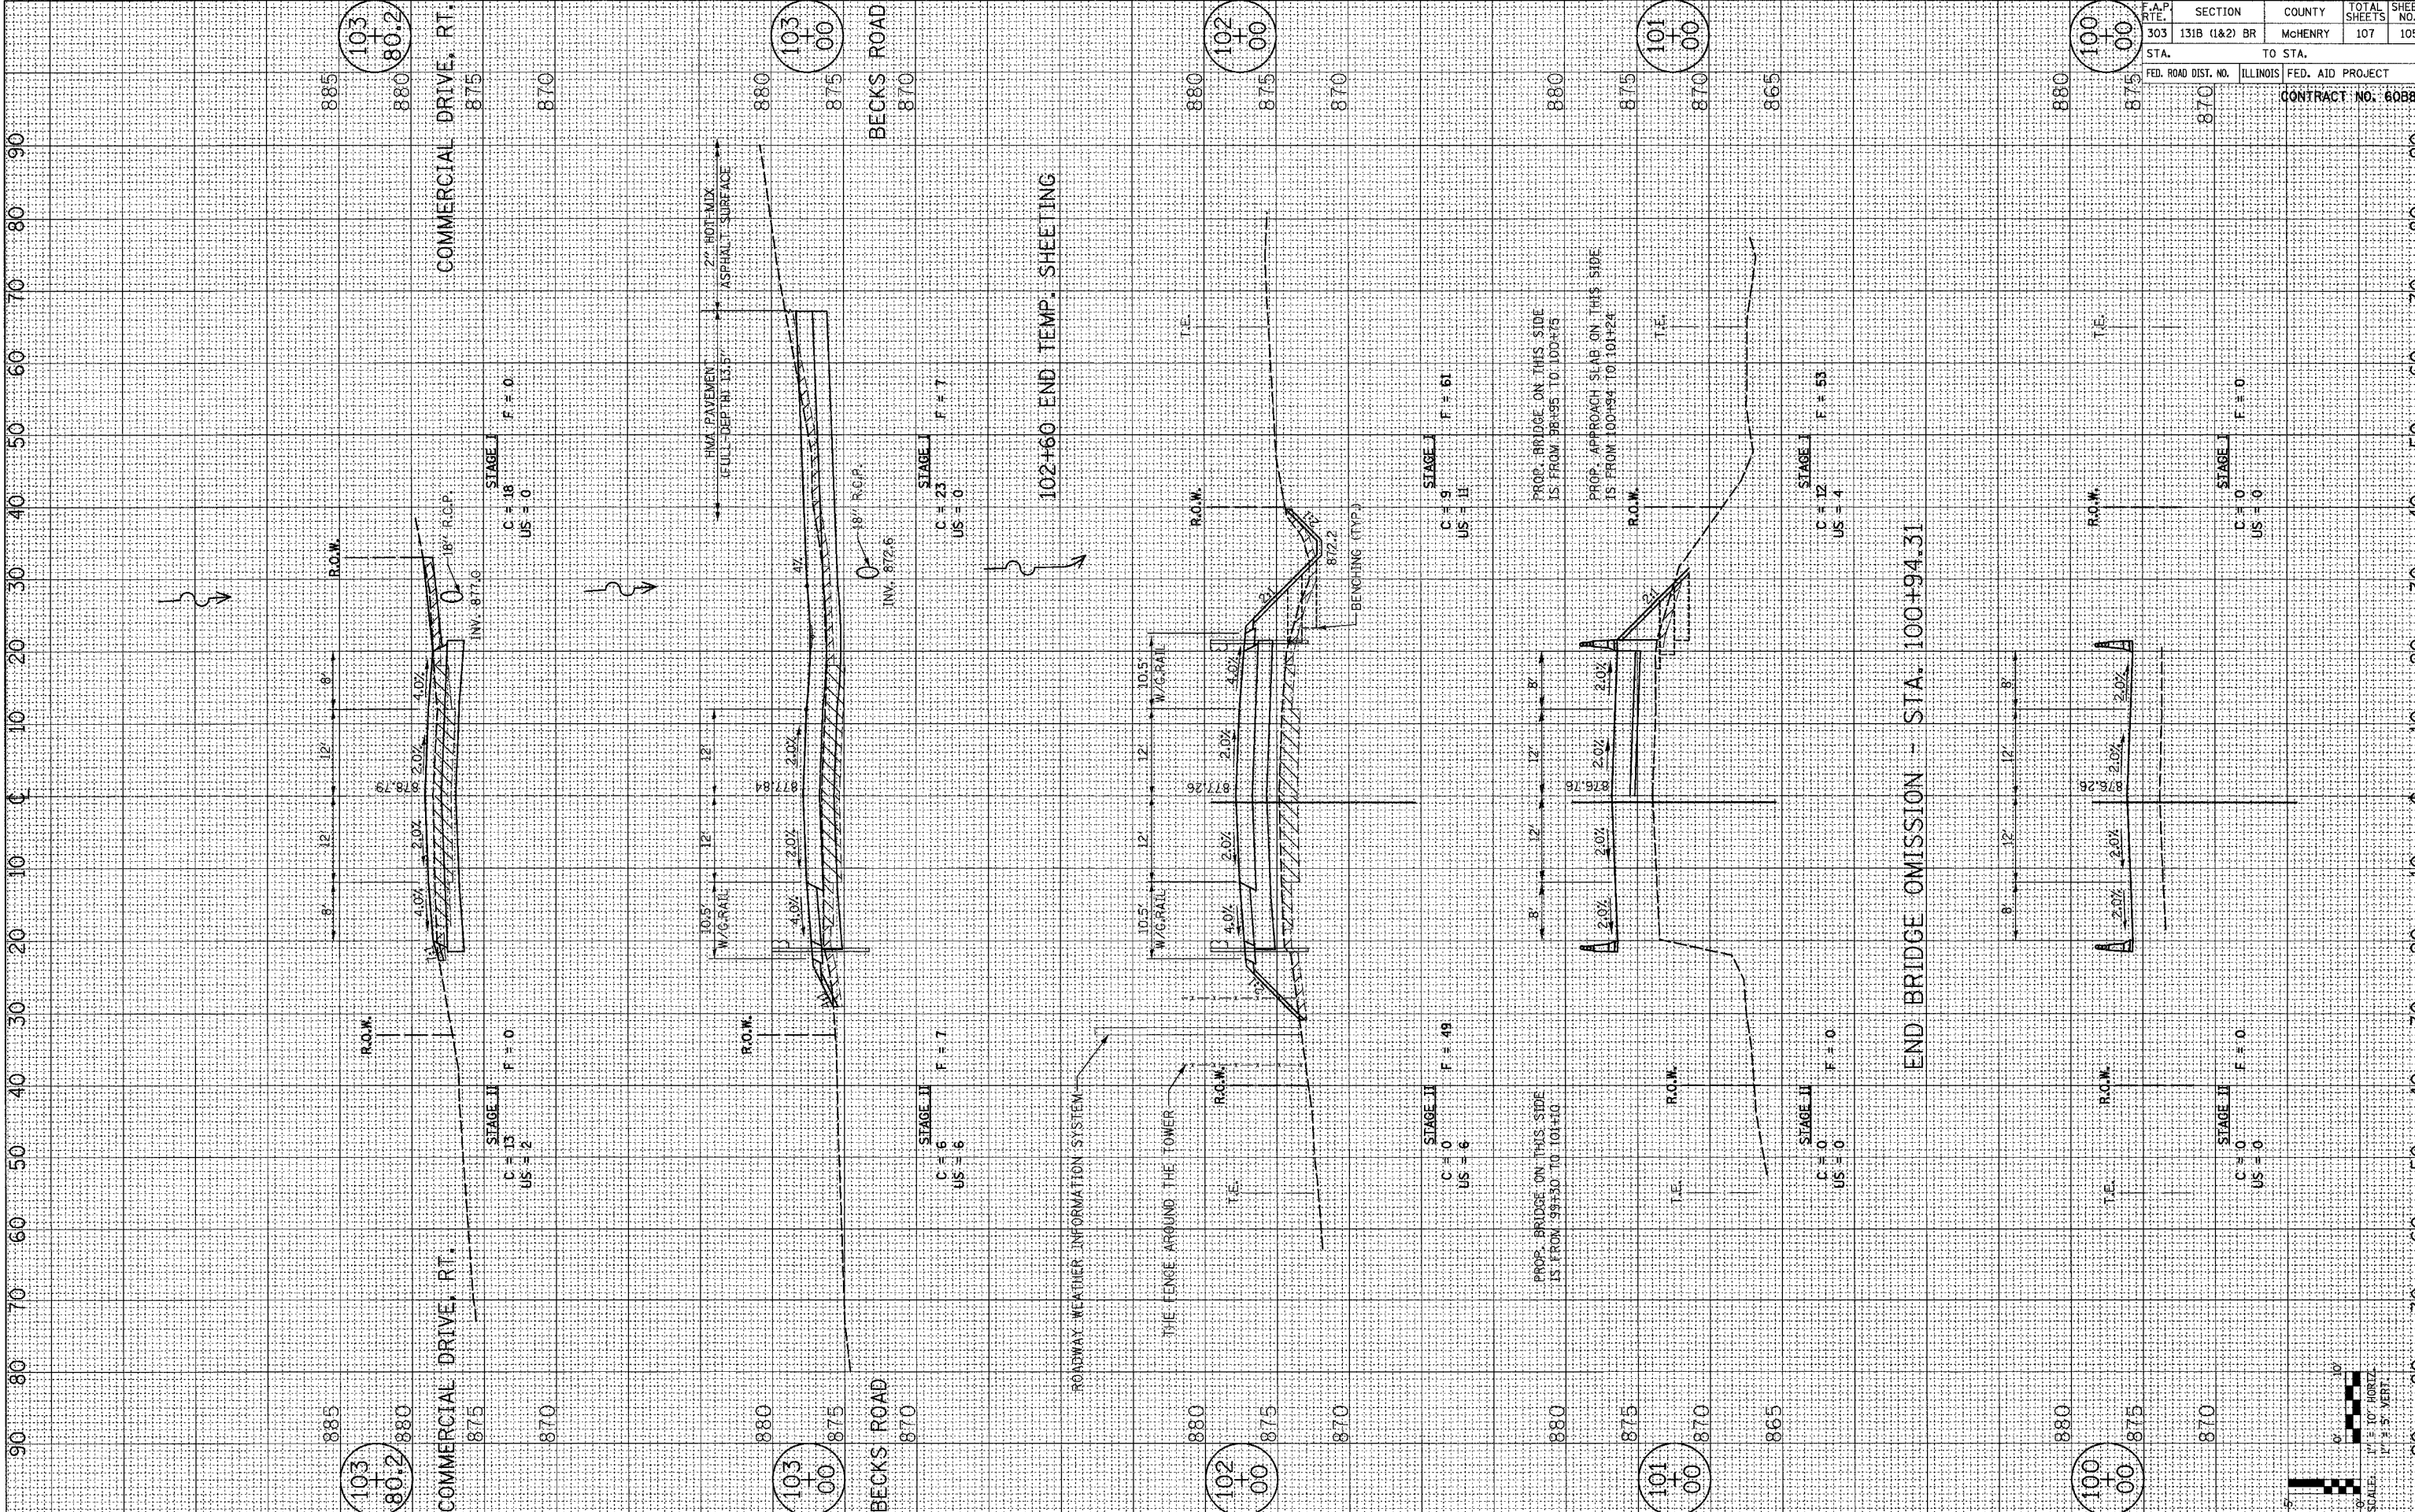

F.A.P. NO.	SECTION	COUNTY	TOTAL SHEETS	SHEET NO.
303	131B (1&2) BR	MCHENRY	107	105
STA.	TO STA.		CONTRACT NO. 60B83	
FED. ROAD DIST. NO.	ILLINOIS	FED. AID PROJECT		

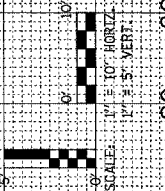

DATE: APRIL 16, 2007

CROSS SECTIONS ILLINOIS ROUTE 173