




F.A.I. RTE.	SECTION	COUNTY	TOTAL SHEETS	SHEET NO.
59	*	WILL	102	59
STA.		TO STA.		
FED. ROAD DIST. NO. 1		ILLINOIS	FED. AID PROJECT	
* 99(1&2)AC-R-2		CONTRACT NO. 60B97		

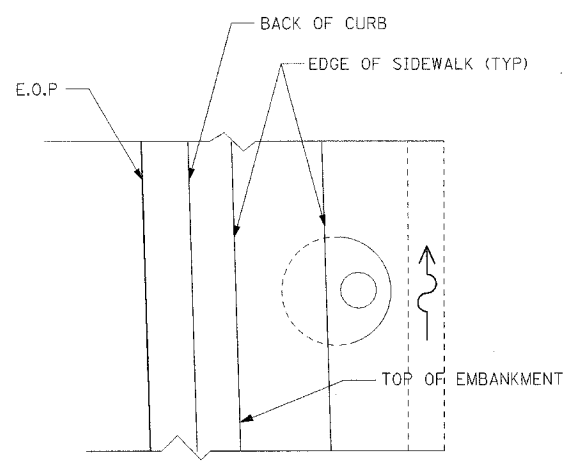


PLAN VIEW
MANHOLE WITH FLAT SLAB TOP IN PARKWAY

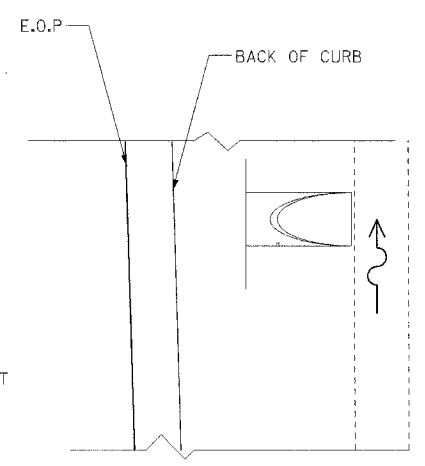


PLAN VIEW
FLARED END SECTION

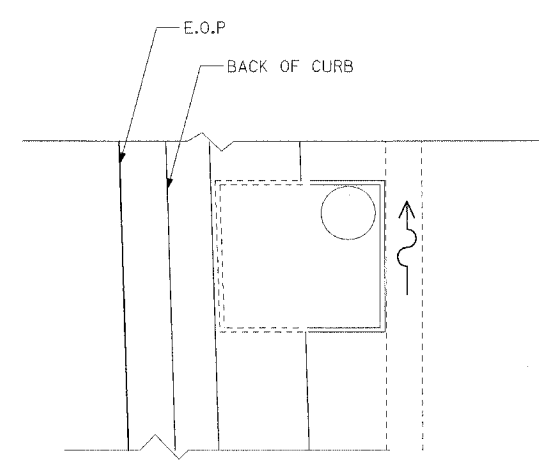


PLAN VIEW
JUNCTION CHAMBER

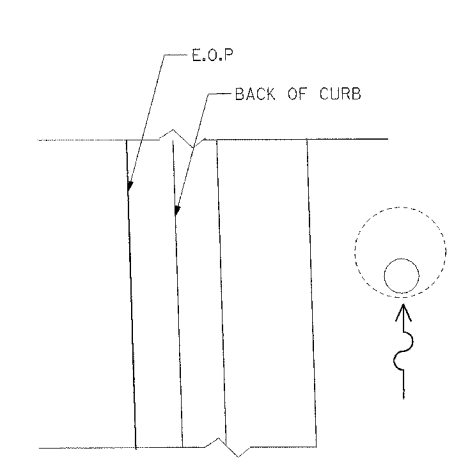


PLAN VIEW
CATCH BASIN IN DITCH

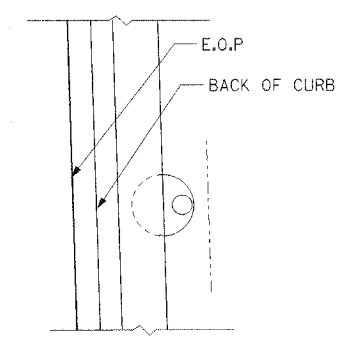


PLAN VIEW
MANHOLE WITH CONE SECTION IN PARKWAY

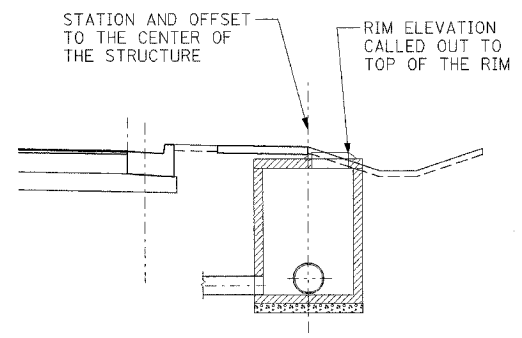


SECTION
MANHOLE WITH FLAT SLAB TOP IN PARKWAY

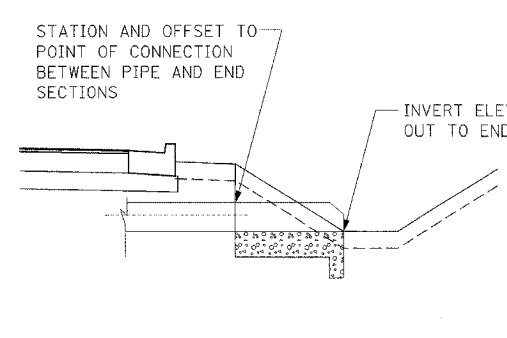


ELEVATION
FLARED END SECTION

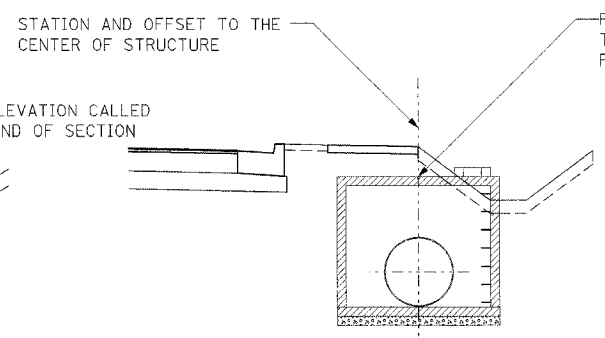


ELEVATION
JUNCTION CHAMBER

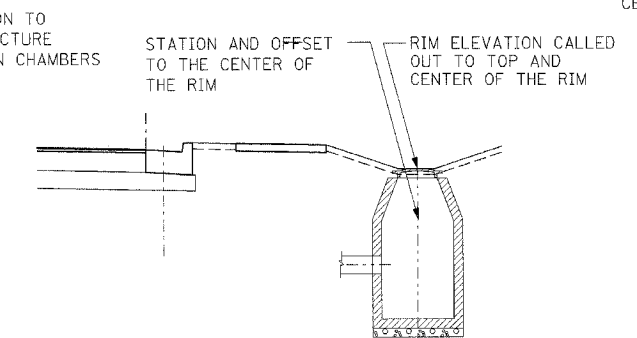


ELEVATION
CATCH BASIN IN DITCH

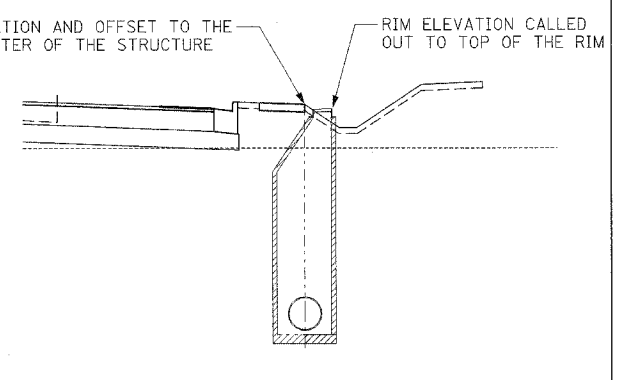


SECTION
MANHOLE WITH CONE SECTION IN PARKWAY

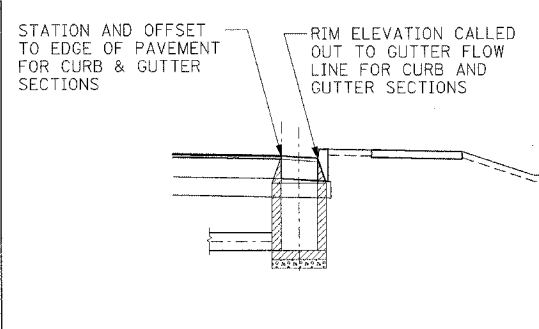

ELEVATION
INLET WITH CURB AND GUTTER

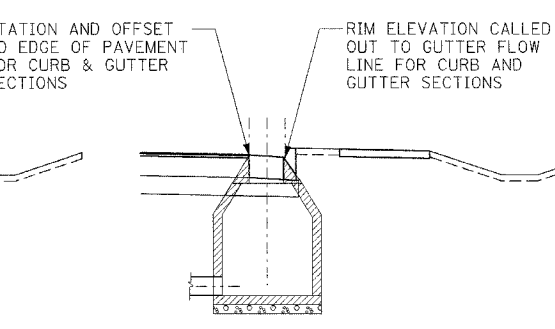

ELEVATION
MANHOLE WITH CURB AND GUTTER

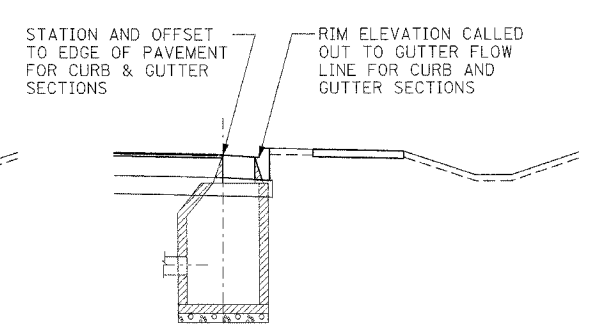

ELEVATION
CATCH BASIN WITH CURB AND GUTTER

\\TIB00262.DGN, \\NSC00T\MLDON, T:\DOCUMENT\B2790\CVL\DGN\UR0002\AL.DGN
 3-26-2007 1:54:03 PM
 1 2 

REVISIONS	
NAME	DATE

ILLINOIS DEPARTMENT OF TRANSPORTATION
 FAI 55 WEST FRONTAGE ROAD AT IL 59
 SECTION: 99(1&2)AC-R-2

DRAINAGE DETAILS III
DRAINAGE STRUCTURE PLACEMENT

SCALE: N.T.S. DRAWN BY: RB
 DATE: 03/22/2007 CHECKED BY: ACL

TENG
 TENG & ASSOCIATES, INC.
 ENGINEERS/ARCHITECTS/PLANNERS
 300 N. MICHIGAN AVE. CHICAGO, IL 60611
 TELEPHONE: 312.587.9000