


F.A.I. RTE.	SECTION	COUNTY	TOTAL SHEETS	SHEET NO.
59	*	WILL	102	63
STA.		TO STA.		
FED. ROAD DIST. NO. 1		ILLINOIS	FED. AID PROJECT	
* 99(1&2)AC-R-2		CONTRACT NO. 60B97		

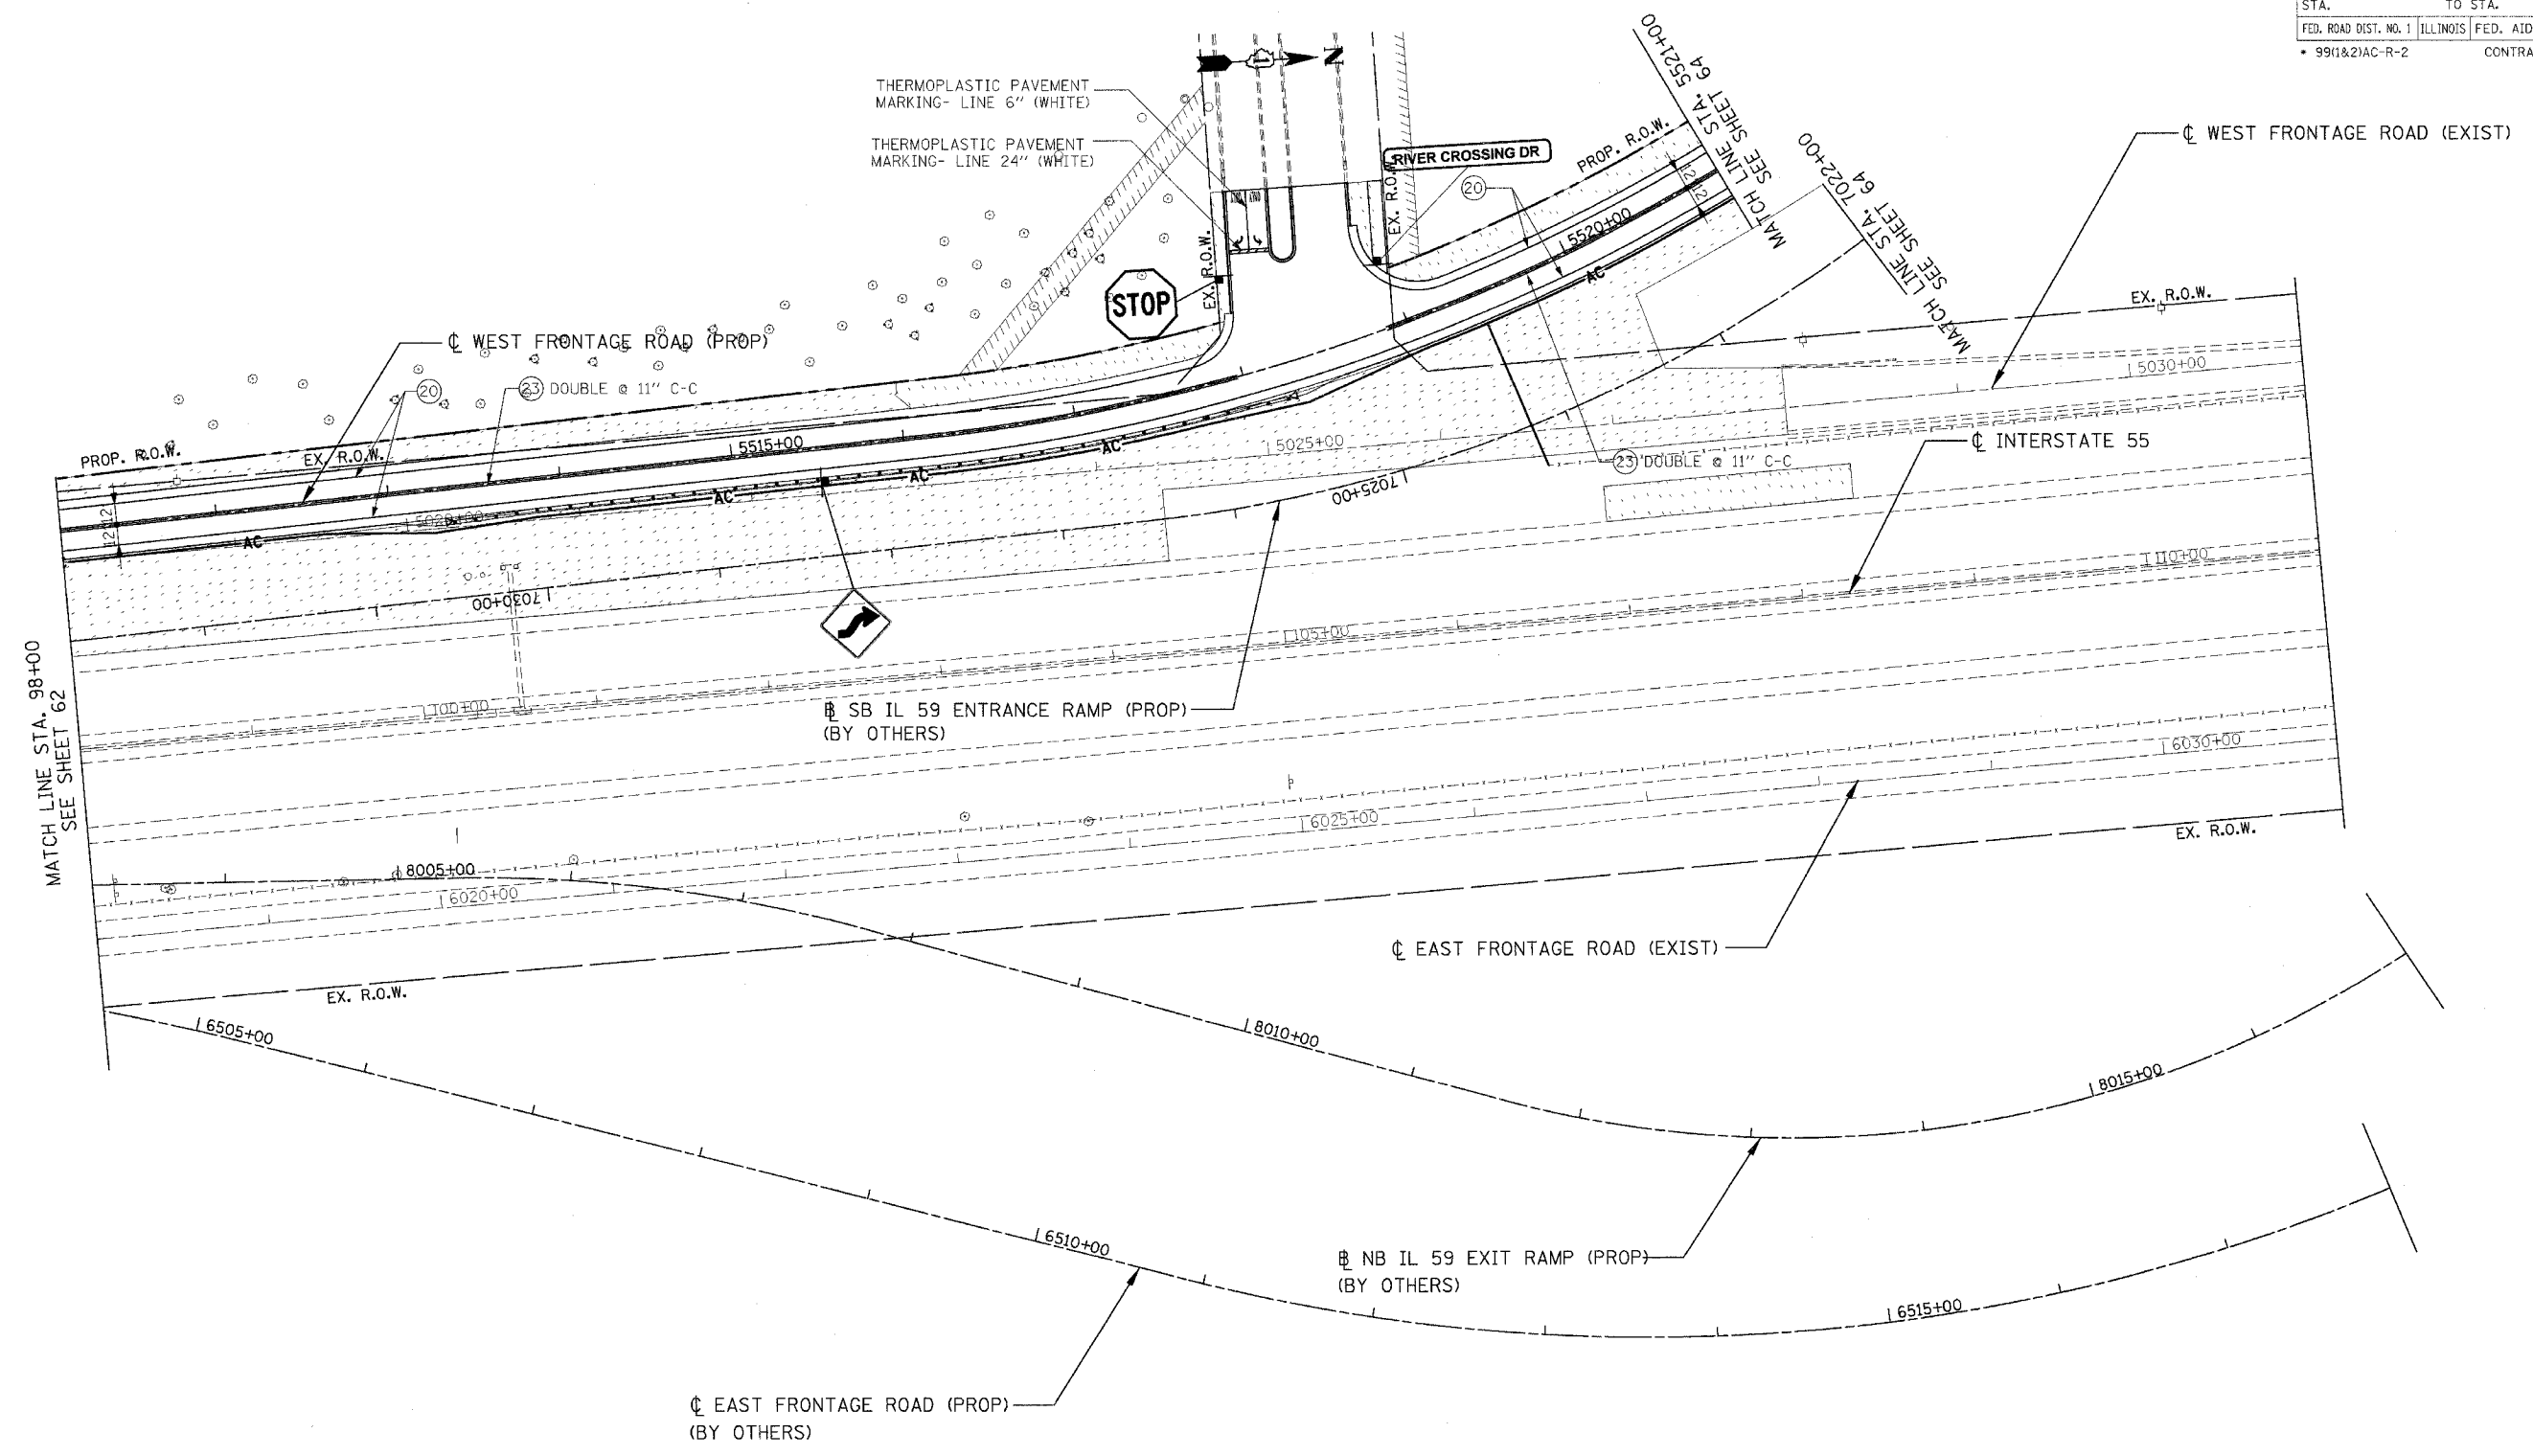

**PAVEMENT MARKING LEGEND**

- (20) THERMOPLASTIC PAVEMENT MARKING- LINE 4" (WHITE)
- (23) THERMOPLASTIC PAVEMENT MARKING- LINE 4" (YELLOW)
- (28) THERMOPLASTIC PAVEMENT MARKING- LINE 24" (WHITE)

**SIGNING LEGEND**

- EXISTING GROUND/ BRIDGE MOUNTED SIGN
- PROPOSED GROUND/ BRIDGE MOUNTED SIGN

**LANDSCAPING LEGEND**

- SEEDING CLASS 2A (SALT TOLERANT ROADSIDE MIXTURE) TOPSOIL FURNISH AND PLACE, 4" NITROGEN, PHOSPHOROUS AND POTASSIUM FERTILIZER NUTRIENTS (90 LBS/ACRE EACH)
- SODDING, SALT TOLERANT TOPSOIL FURNISH AND PLACE, 4" NITROGEN, PHOSPHOROUS AND POTASSIUM FERTILIZER NUTRIENTS (60 LBS/ACRE EACH)

- (X") TREE TRUNK PROTECTION (TTP)
- RAISED REFLECTIVE PAVEMENT MARKERS (TWO-WAY AMBER) TO BE PLACED PER DISTRICT 1 STANDARD TC-11.

REVISIONS	
NAME	DATE

ILLINOIS DEPARTMENT OF TRANSPORTATION  
 FAI 55 WEST FRONTAGE ROAD AT IL 59  
 SECTION: 99(1&2)AC-R-2  
**PAVEMENT MARKING, SIGNING  
 AND LANDSCAPING PLANS**  
 STA. 98+00 TO STA. 111+00  
 SCALE: 1" = 50'  
 DATE: 03/22/2007  
 DRAWN BY: BRH  
 CHECKED BY: ACL  
**TENG**  
TENG & ASSOCIATES, INC.  
 ENGINEERS/ARCHITECTS/PLANNERS  
 300 N. MICHIGAN AVE., CHICAGO, IL 60601  
 TEL: 312.587.1000 FAX: 312.587.1001

\\ALT00264.DGN, \\P\MO25.DGN, \\S\MO26.DGN, \\T\MO27.DGN, \\L\MO28.DGN, \\P\MO29.DGN, \\P\MO30.DGN, \\P\MO31.DGN,\\P\MO99.DGN, \\P\MO100.DGN