

F.A.1 RTE.	SECTION	COUNTY	TOTAL SHEETS	SHEET NO.
59	•	WILL	102	80
STA.		TO STA.		
FED. ROAD DIST. NO. 1 ILLINOIS FED. AID PROJECT				
• 99 (182)AC-R-2 CONTRACT 60B97				


REVISIONS	DATE

BY	DATE

FINL SURVEY	NO. 1

ORIGINAL SURVEY	NO. 2

DATE	BY

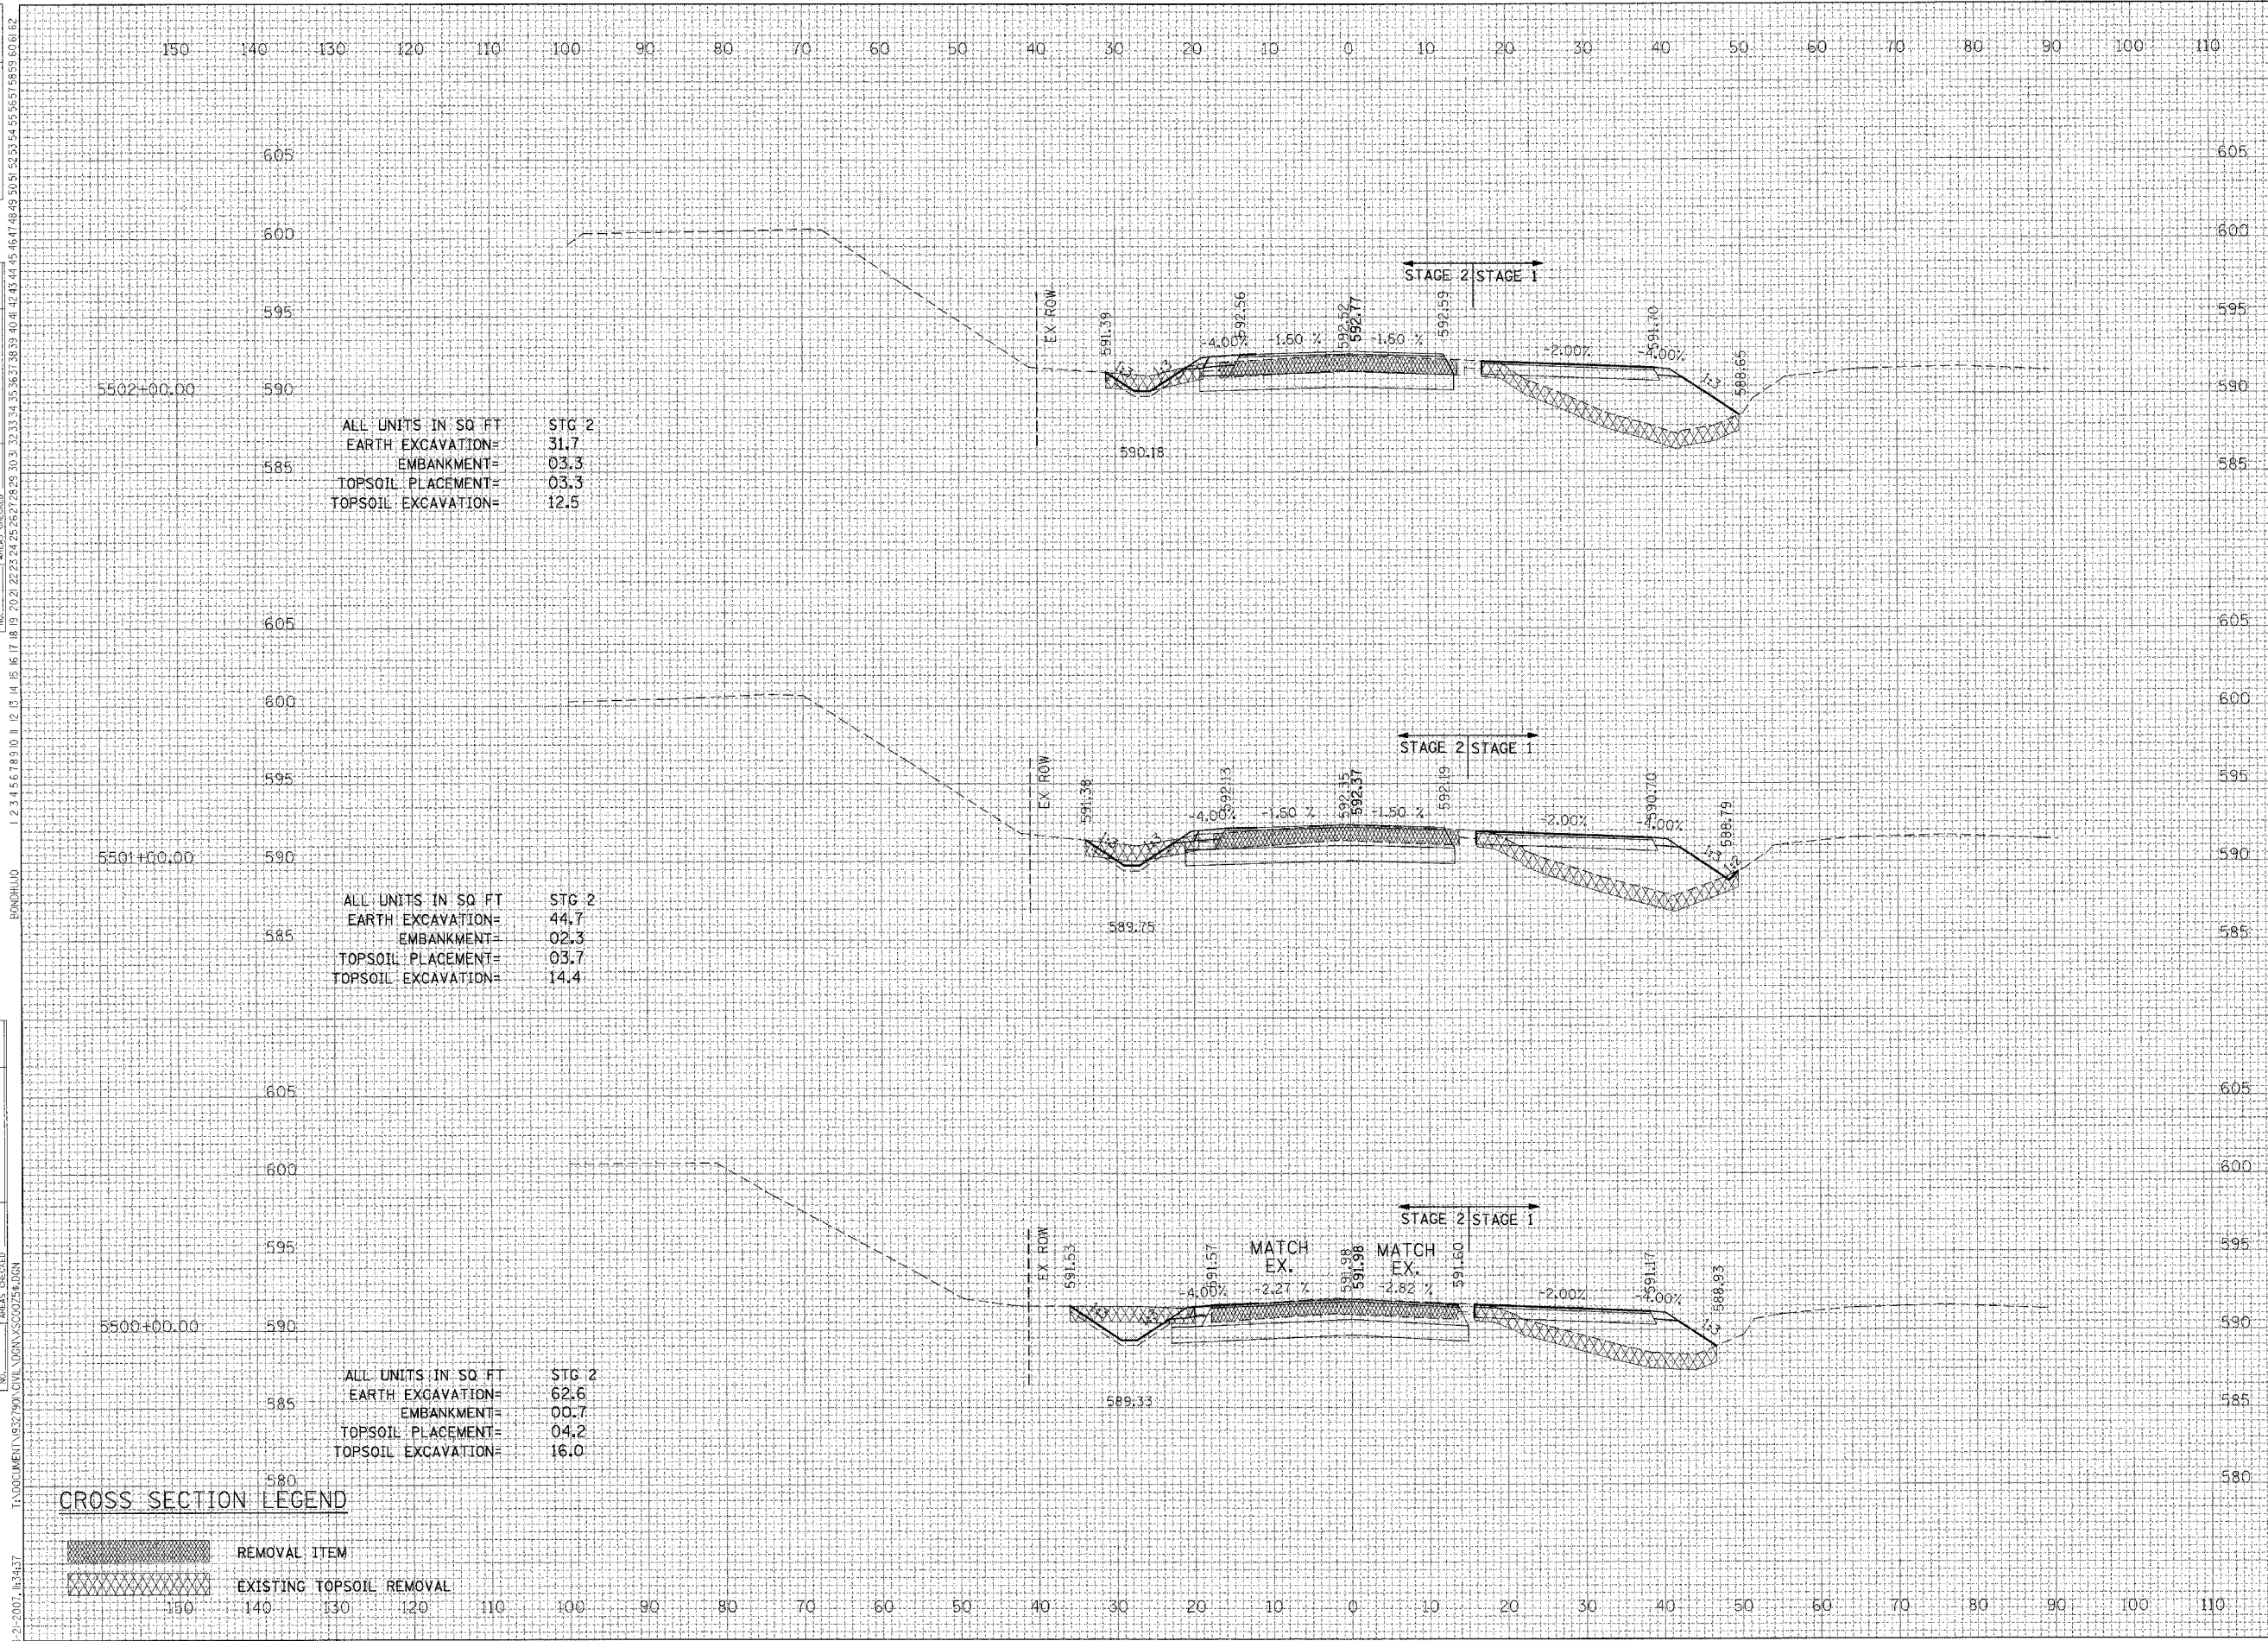

ALL UNITS IN SQ FT	STG 2
EARTH EXCAVATION=	31.7
EMBANKMENT=	03.3
TOPSOIL PLACEMENT=	03.3
TOPSOIL EXCAVATION=	12.5

ALL UNITS IN SQ FT	STG 1
EARTH EXCAVATION=	00.0
EMBANKMENT=	84.2
TOPSOIL PLACEMENT=	00.0
TOPSOIL EXCAVATION=	32.9

ALL UNITS IN SQ FT	STG 2
EARTH EXCAVATION=	44.7
EMBANKMENT=	02.3
TOPSOIL PLACEMENT=	03.7
TOPSOIL EXCAVATION=	14.4

ALL UNITS IN SQ FT	STG 1
EARTH EXCAVATION=	00.0
EMBANKMENT=	73.6
TOPSOIL PLACEMENT=	00.0
TOPSOIL EXCAVATION=	33.4

ALL UNITS IN SQ FT	STG 2
EARTH EXCAVATION=	62.6
EMBANKMENT=	00.7
TOPSOIL PLACEMENT=	04.2
TOPSOIL EXCAVATION=	16.0

ALL UNITS IN SQ FT	STG 1
EARTH EXCAVATION=	00.0
EMBANKMENT=	55.4
TOPSOIL PLACEMENT=	00.0
TOPSOIL EXCAVATION=	30.8

CROSS SECTION LEGEND

	REMOVAL ITEM
	EXISTING TOPSOIL REMOVAL