


F.A.I. RTE.	SECTION	COUNTY	TOTAL SHEETS	SHEET NO.
59	*	WILL	102	82
STA.		TO STA.		
FED. ROAD DIST. NO. 1 ILLINOIS FED. AID PROJECT				
* 99 (1&2)AC-R-2 CONTRACT 60B97				

REVISIONS	DATE

BY	DATE

DATE

DATE

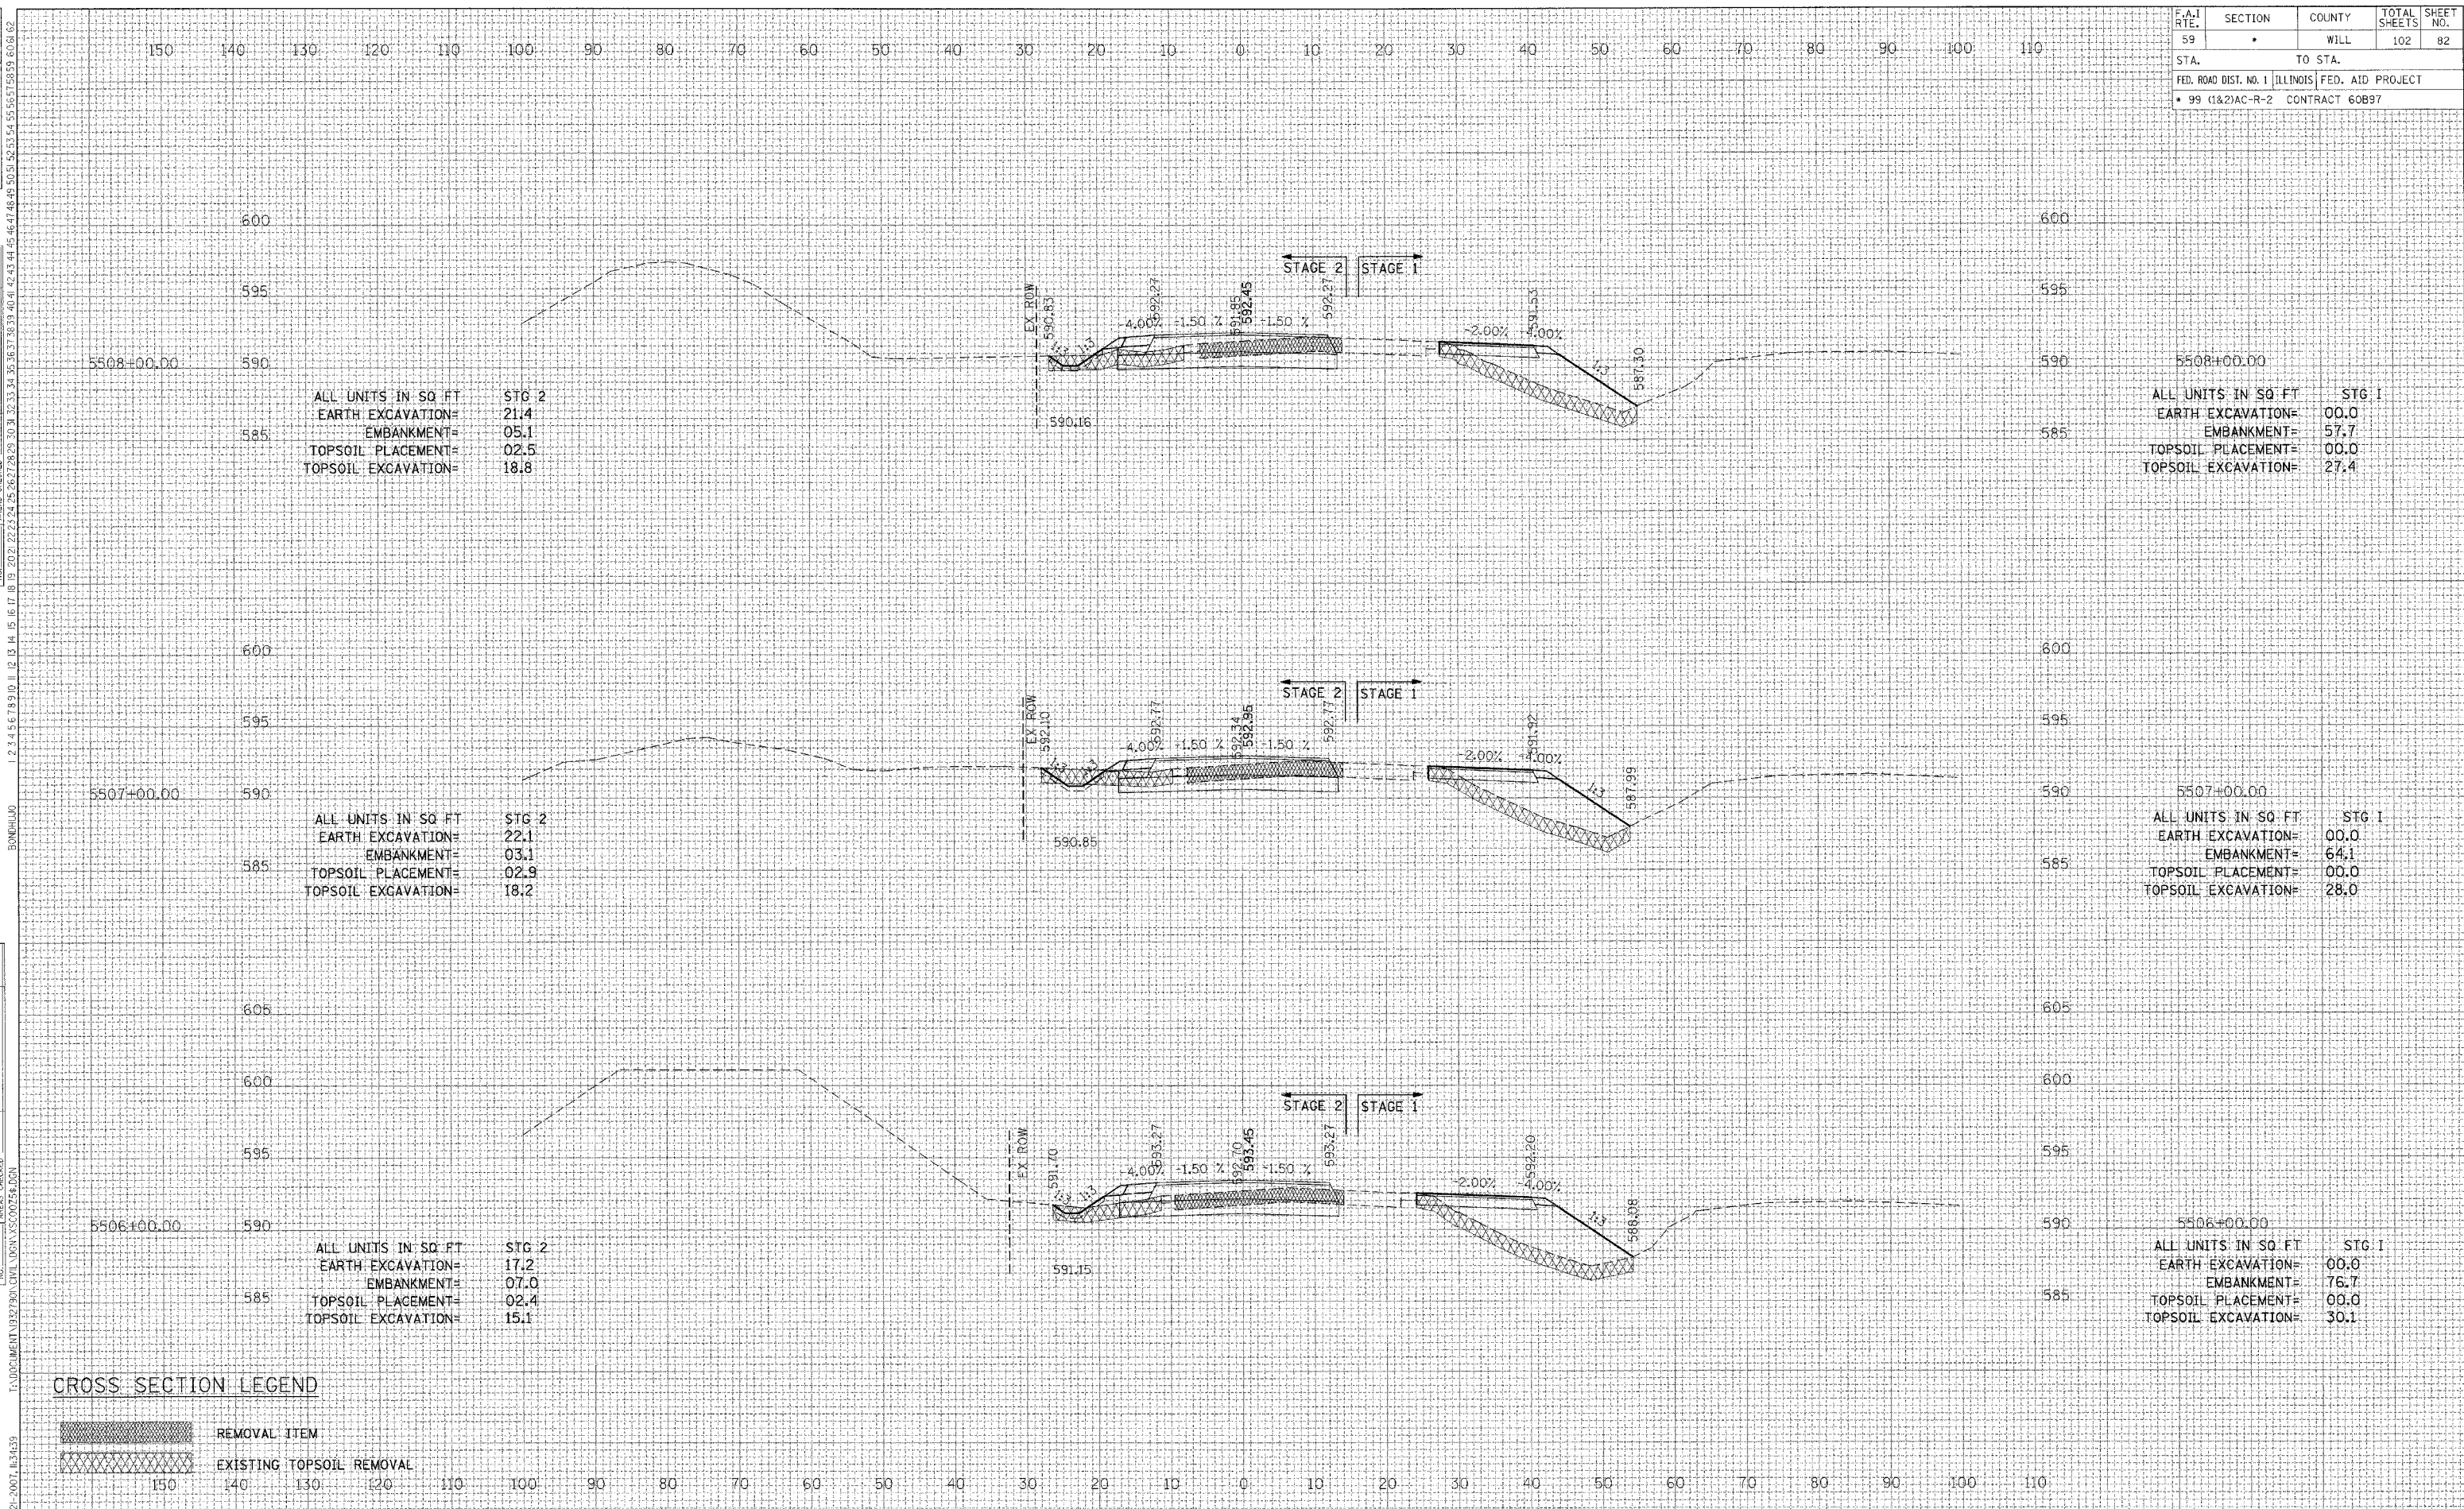

ALL UNITS IN SQ. FT.	STG. 2
EARTH EXCAVATION=	21.4
EMBANKMENT=	05.1
TOPSOIL PLACEMENT=	02.5
TOPSOIL EXCAVATION=	18.8

ALL UNITS IN SQ. FT.	STG. 1
EARTH EXCAVATION=	00.0
EMBANKMENT=	57.7
TOPSOIL PLACEMENT=	00.0
TOPSOIL EXCAVATION=	27.4

ALL UNITS IN SQ. FT.	STG. 2
EARTH EXCAVATION=	22.1
EMBANKMENT=	03.1
TOPSOIL PLACEMENT=	02.9
TOPSOIL EXCAVATION=	18.2

ALL UNITS IN SQ. FT.	STG. 1
EARTH EXCAVATION=	00.0
EMBANKMENT=	64.1
TOPSOIL PLACEMENT=	00.0
TOPSOIL EXCAVATION=	28.0

ALL UNITS IN SQ. FT.	STG. 2
EARTH EXCAVATION=	17.2
EMBANKMENT=	07.0
TOPSOIL PLACEMENT=	02.4
TOPSOIL EXCAVATION=	15.1

ALL UNITS IN SQ. FT.	STG. 1
EARTH EXCAVATION=	00.0
EMBANKMENT=	76.7
TOPSOIL PLACEMENT=	00.0
TOPSOIL EXCAVATION=	30.1

CROSS SECTION LEGEND

- REMOVAL ITEM
- EXISTING TOPSOIL REMOVAL