


| | | | | |
|---------------------------------|---------|---------------------------|--------------|-----------|
| F.A.I. RTE. | SECTION | COUNTY | TOTAL SHEETS | SHEET NO. |
| 59 | * | WILL | 102 | 86 |
| STA. | | TO STA. | | |
| FED. ROAD DIST. NO. 1 | | ILLINOIS FED. AID PROJECT | | |
| * 99 (I&2)AC-R-2 CONTRACT 60B97 | | | | |

| REVISIONS | NAME | DATE |
|-----------|------|------|
| | | |

| BY | DATE |
|----|------|
| | |

| DATE | BY |
|------|----|
| | |

| DATE | BY |
|------|----|
| | |

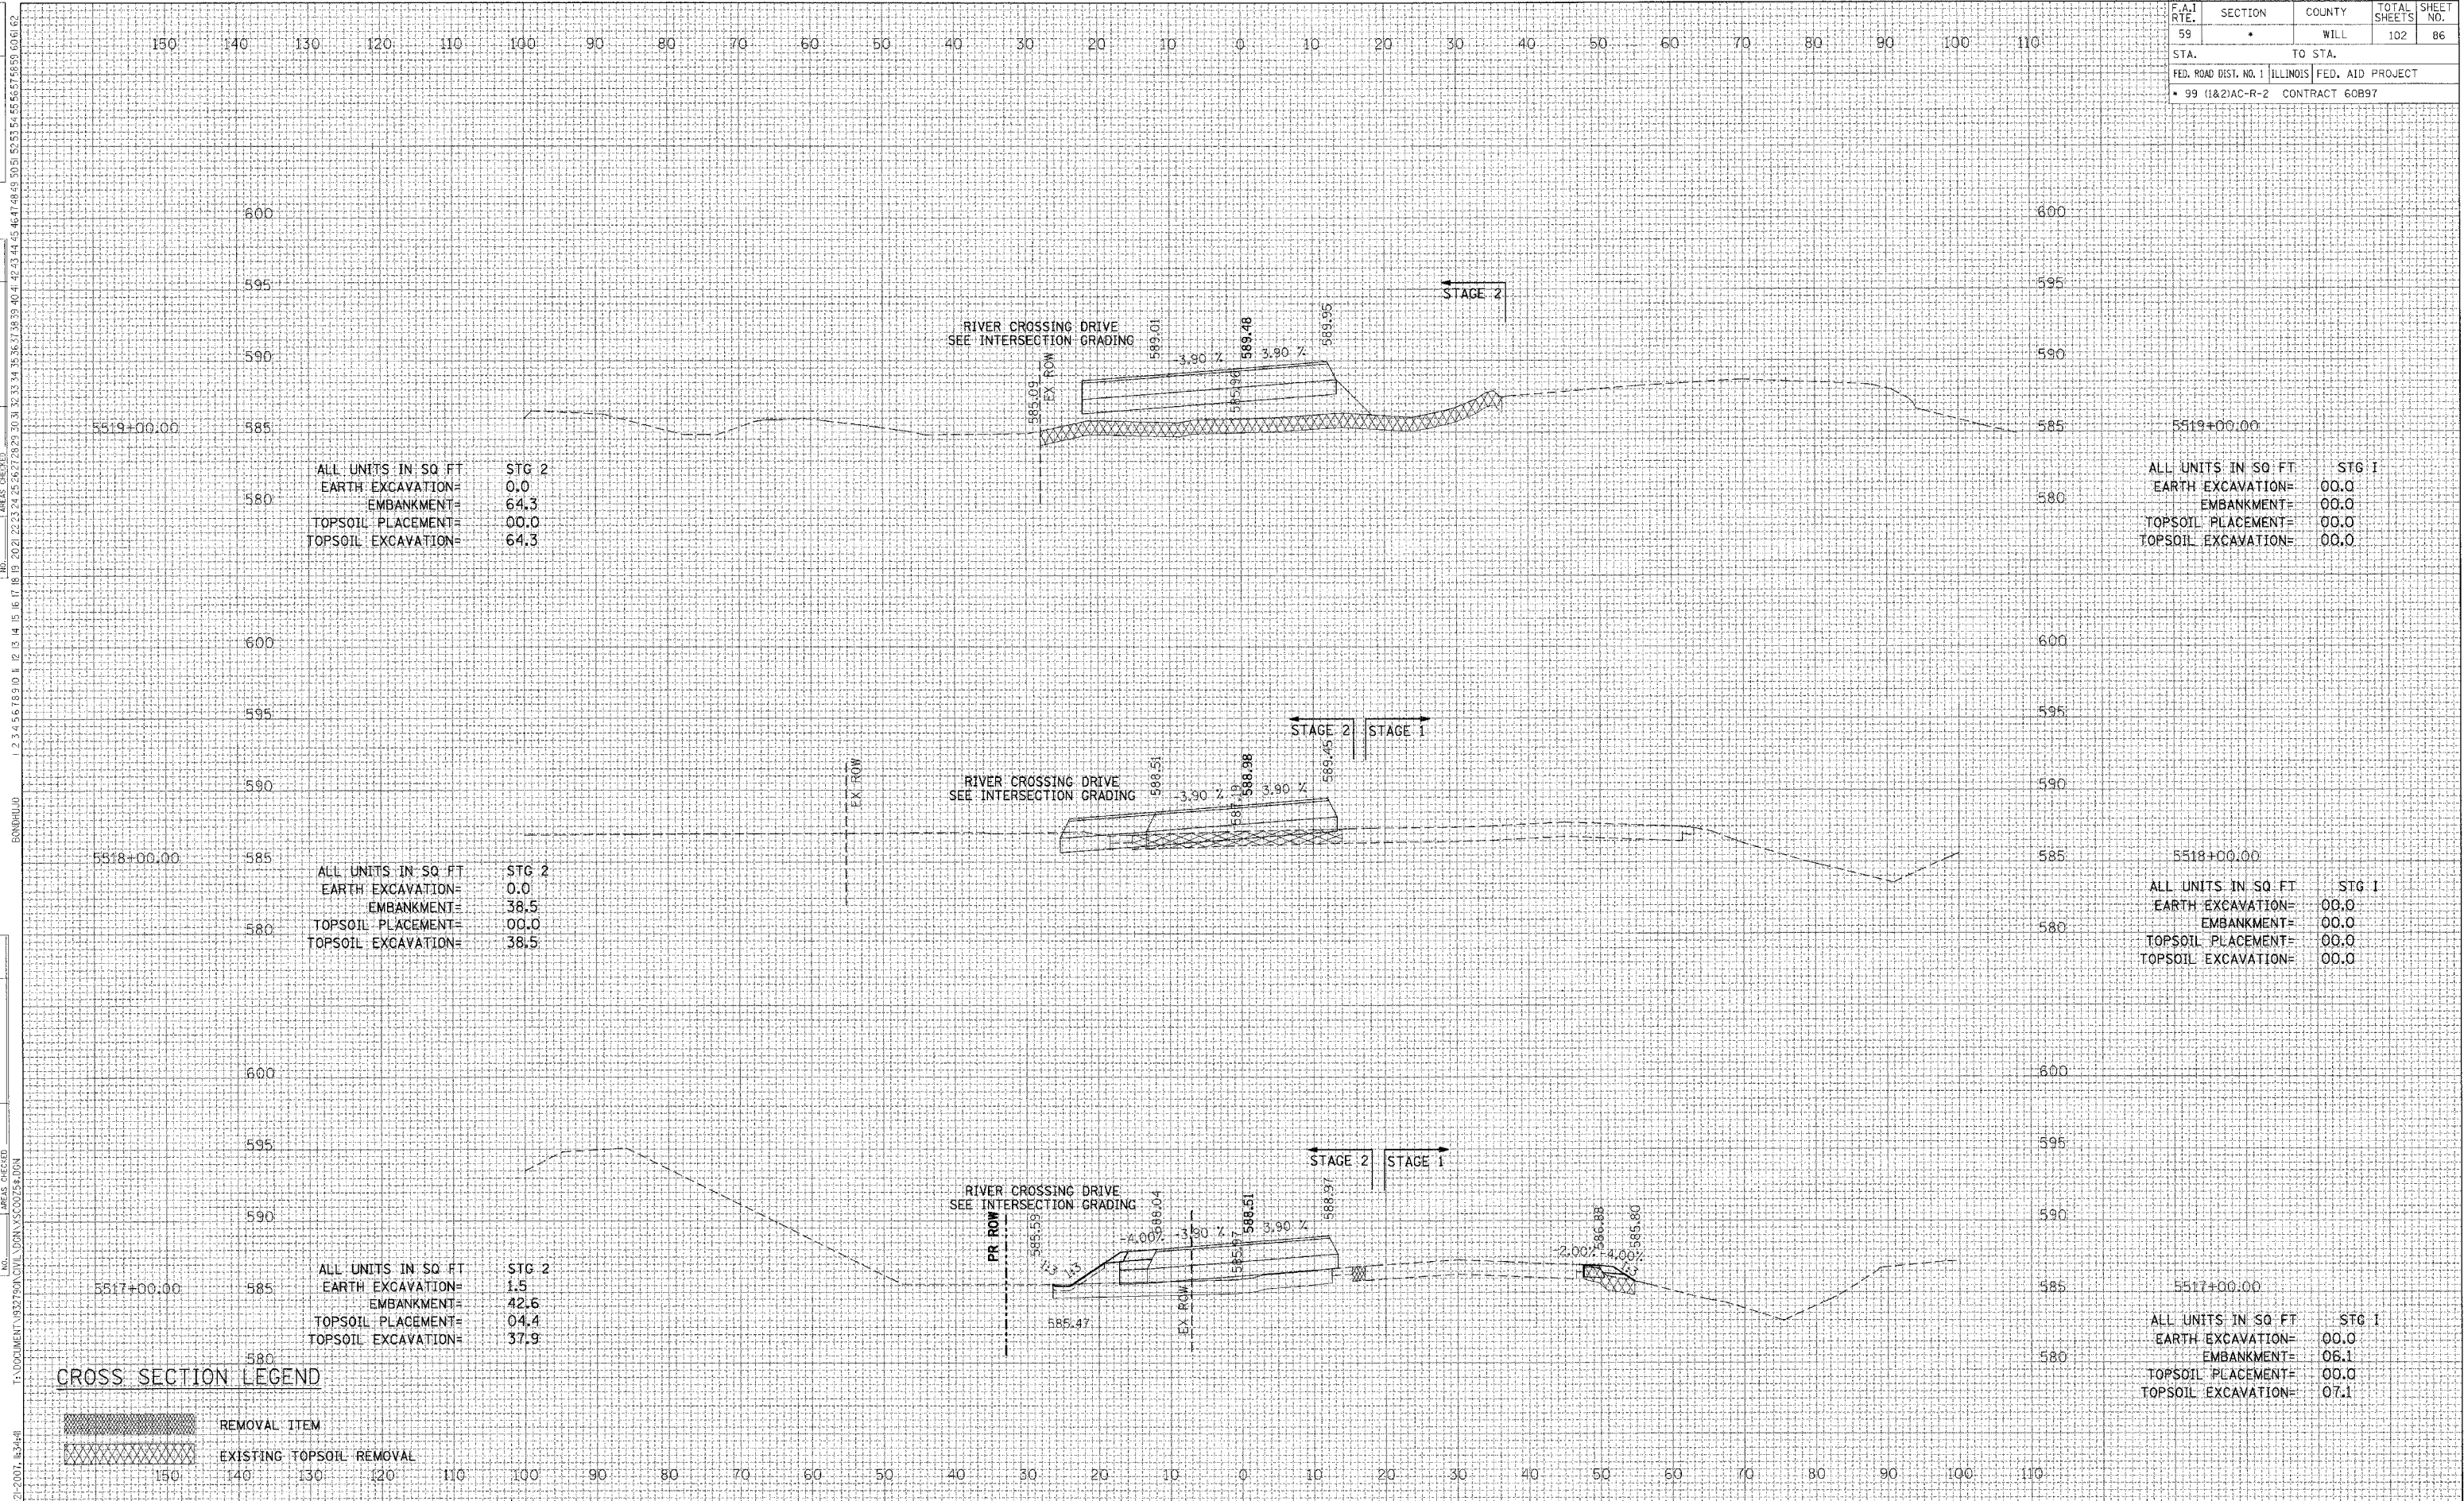

| | |
|---------------------|-------|
| ALL UNITS IN SQ FT | STG 2 |
| EARTH EXCAVATION= | 0.0 |
| EMBANKMENT= | 64.3 |
| TOPSOIL PLACEMENT= | 00.0 |
| TOPSOIL EXCAVATION= | 64.3 |

| | |
|---------------------|-------|
| ALL UNITS IN SQ FT | STG 1 |
| EARTH EXCAVATION= | 00.0 |
| EMBANKMENT= | 00.0 |
| TOPSOIL PLACEMENT= | 00.0 |
| TOPSOIL EXCAVATION= | 00.0 |

| | |
|---------------------|-------|
| ALL UNITS IN SQ FT | STG 2 |
| EARTH EXCAVATION= | 0.0 |
| EMBANKMENT= | 38.5 |
| TOPSOIL PLACEMENT= | 00.0 |
| TOPSOIL EXCAVATION= | 38.5 |

| | |
|---------------------|-------|
| ALL UNITS IN SQ FT | STG 1 |
| EARTH EXCAVATION= | 00.0 |
| EMBANKMENT= | 00.0 |
| TOPSOIL PLACEMENT= | 00.0 |
| TOPSOIL EXCAVATION= | 00.0 |

| | |
|---------------------|-------|
| ALL UNITS IN SQ FT | STG 2 |
| EARTH EXCAVATION= | 1.5 |
| EMBANKMENT= | 42.6 |
| TOPSOIL PLACEMENT= | 04.4 |
| TOPSOIL EXCAVATION= | 37.9 |

| | |
|---------------------|-------|
| ALL UNITS IN SQ FT | STG 1 |
| EARTH EXCAVATION= | 00.0 |
| EMBANKMENT= | 06.1 |
| TOPSOIL PLACEMENT= | 00.0 |
| TOPSOIL EXCAVATION= | 07.1 |

CROSS SECTION LEGEND

- REMOVAL ITEM
- EXISTING TOPSOIL REMOVAL