


F.A.I. RTE.	SECTION	COUNTY	TOTAL SHEETS	SHEET NO.
59	*	WILL	102	89
STA.		TO STA.		
FED. ROAD DIST. NO. 1 ILLINOIS FED. AID PROJECT				
* 99 (1&2)AC-R-2 CONTRACT 60B97				

REVISIONS	NAME	DATE

BY	DATE

DATE	BY

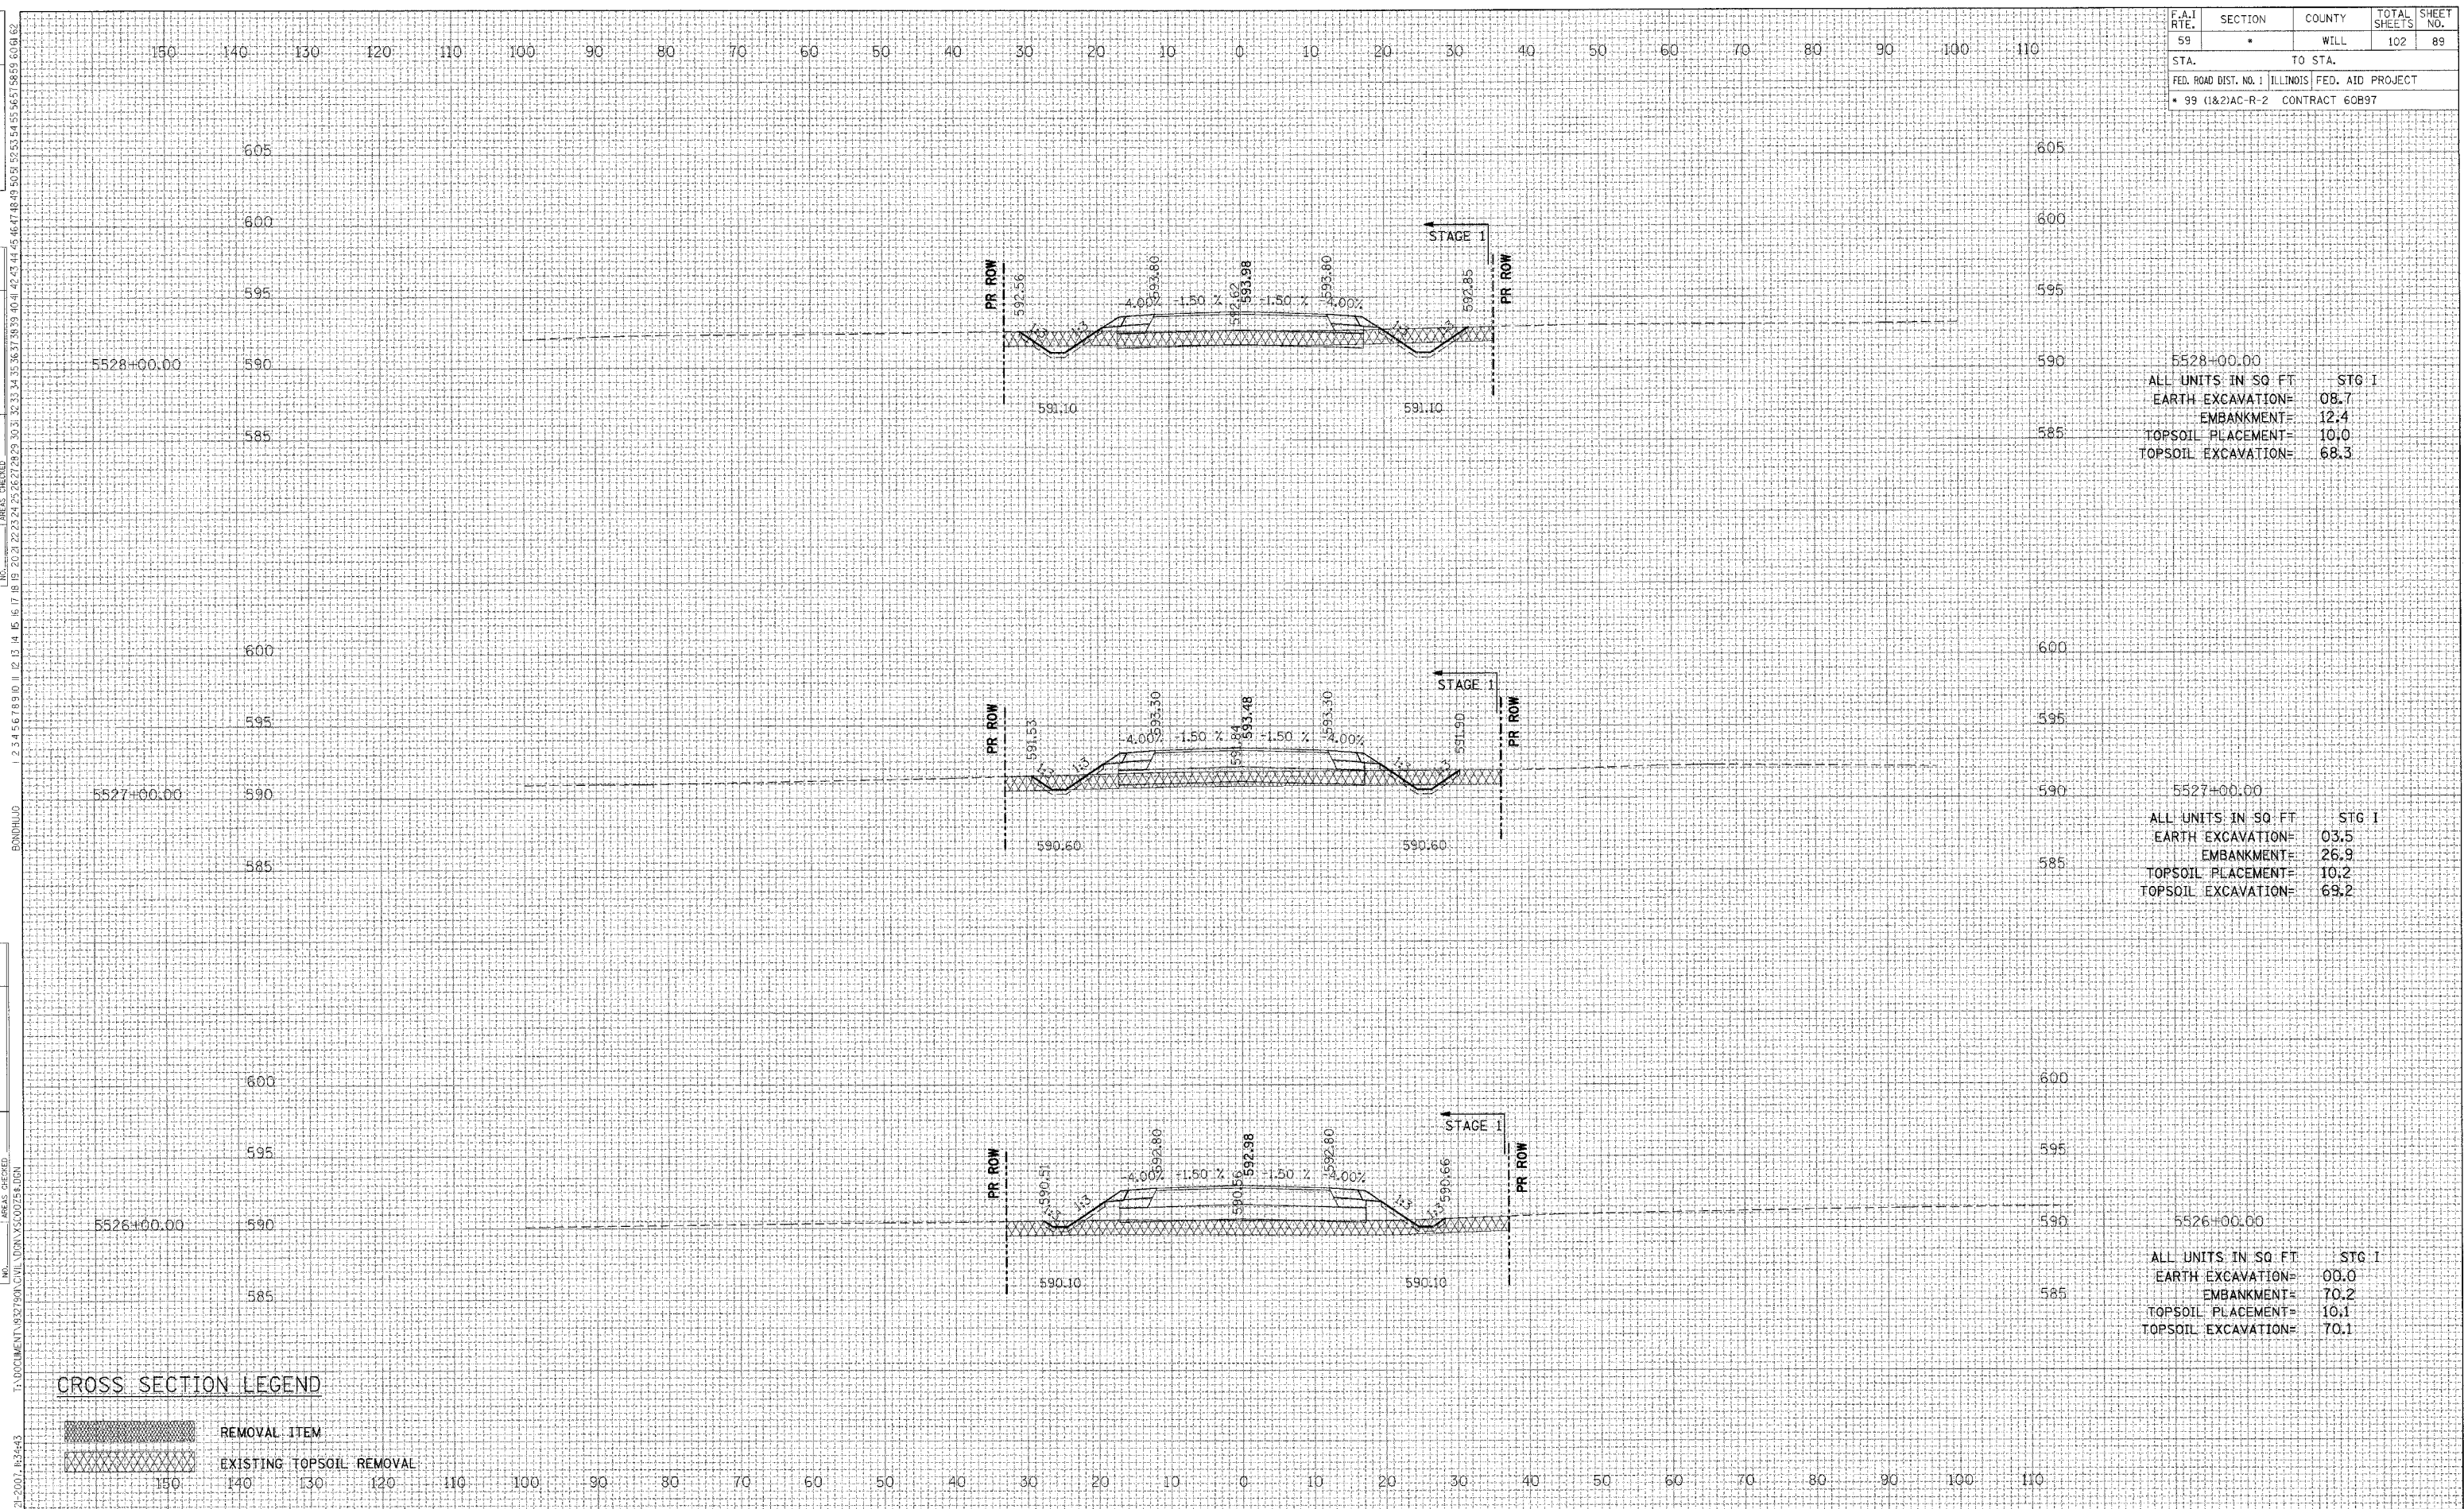

5528+00.00	STG I
ALL UNITS IN SQ FT	
EARTH EXCAVATION=	08.7
EMBANKMENT=	12.4
TOPSOIL PLACEMENT=	10.0
TOPSOIL EXCAVATION=	68.3

5527+00.00	STG I
ALL UNITS IN SQ FT	
EARTH EXCAVATION=	03.5
EMBANKMENT=	26.9
TOPSOIL PLACEMENT=	10.2
TOPSOIL EXCAVATION=	69.2

5526+00.00	STG I
ALL UNITS IN SQ FT	
EARTH EXCAVATION=	00.0
EMBANKMENT=	70.2
TOPSOIL PLACEMENT=	10.1
TOPSOIL EXCAVATION=	70.1

CROSS SECTION LEGEND

- REMOVAL ITEM
- EXISTING TOPSOIL REMOVAL