


F.A. RTE.	SECTION	COUNTY	TOTAL SHEETS	SHEET NO.
59	*	WILL	102	91
STA.		TO STA.		
FED. ROAD DIST. NO. 1		ILLINOIS FED. AID PROJECT		
* 99 (1&2)AC-R-2 CONTRACT 60897				

REVISIONS	DATE

BY	DATE

DATE

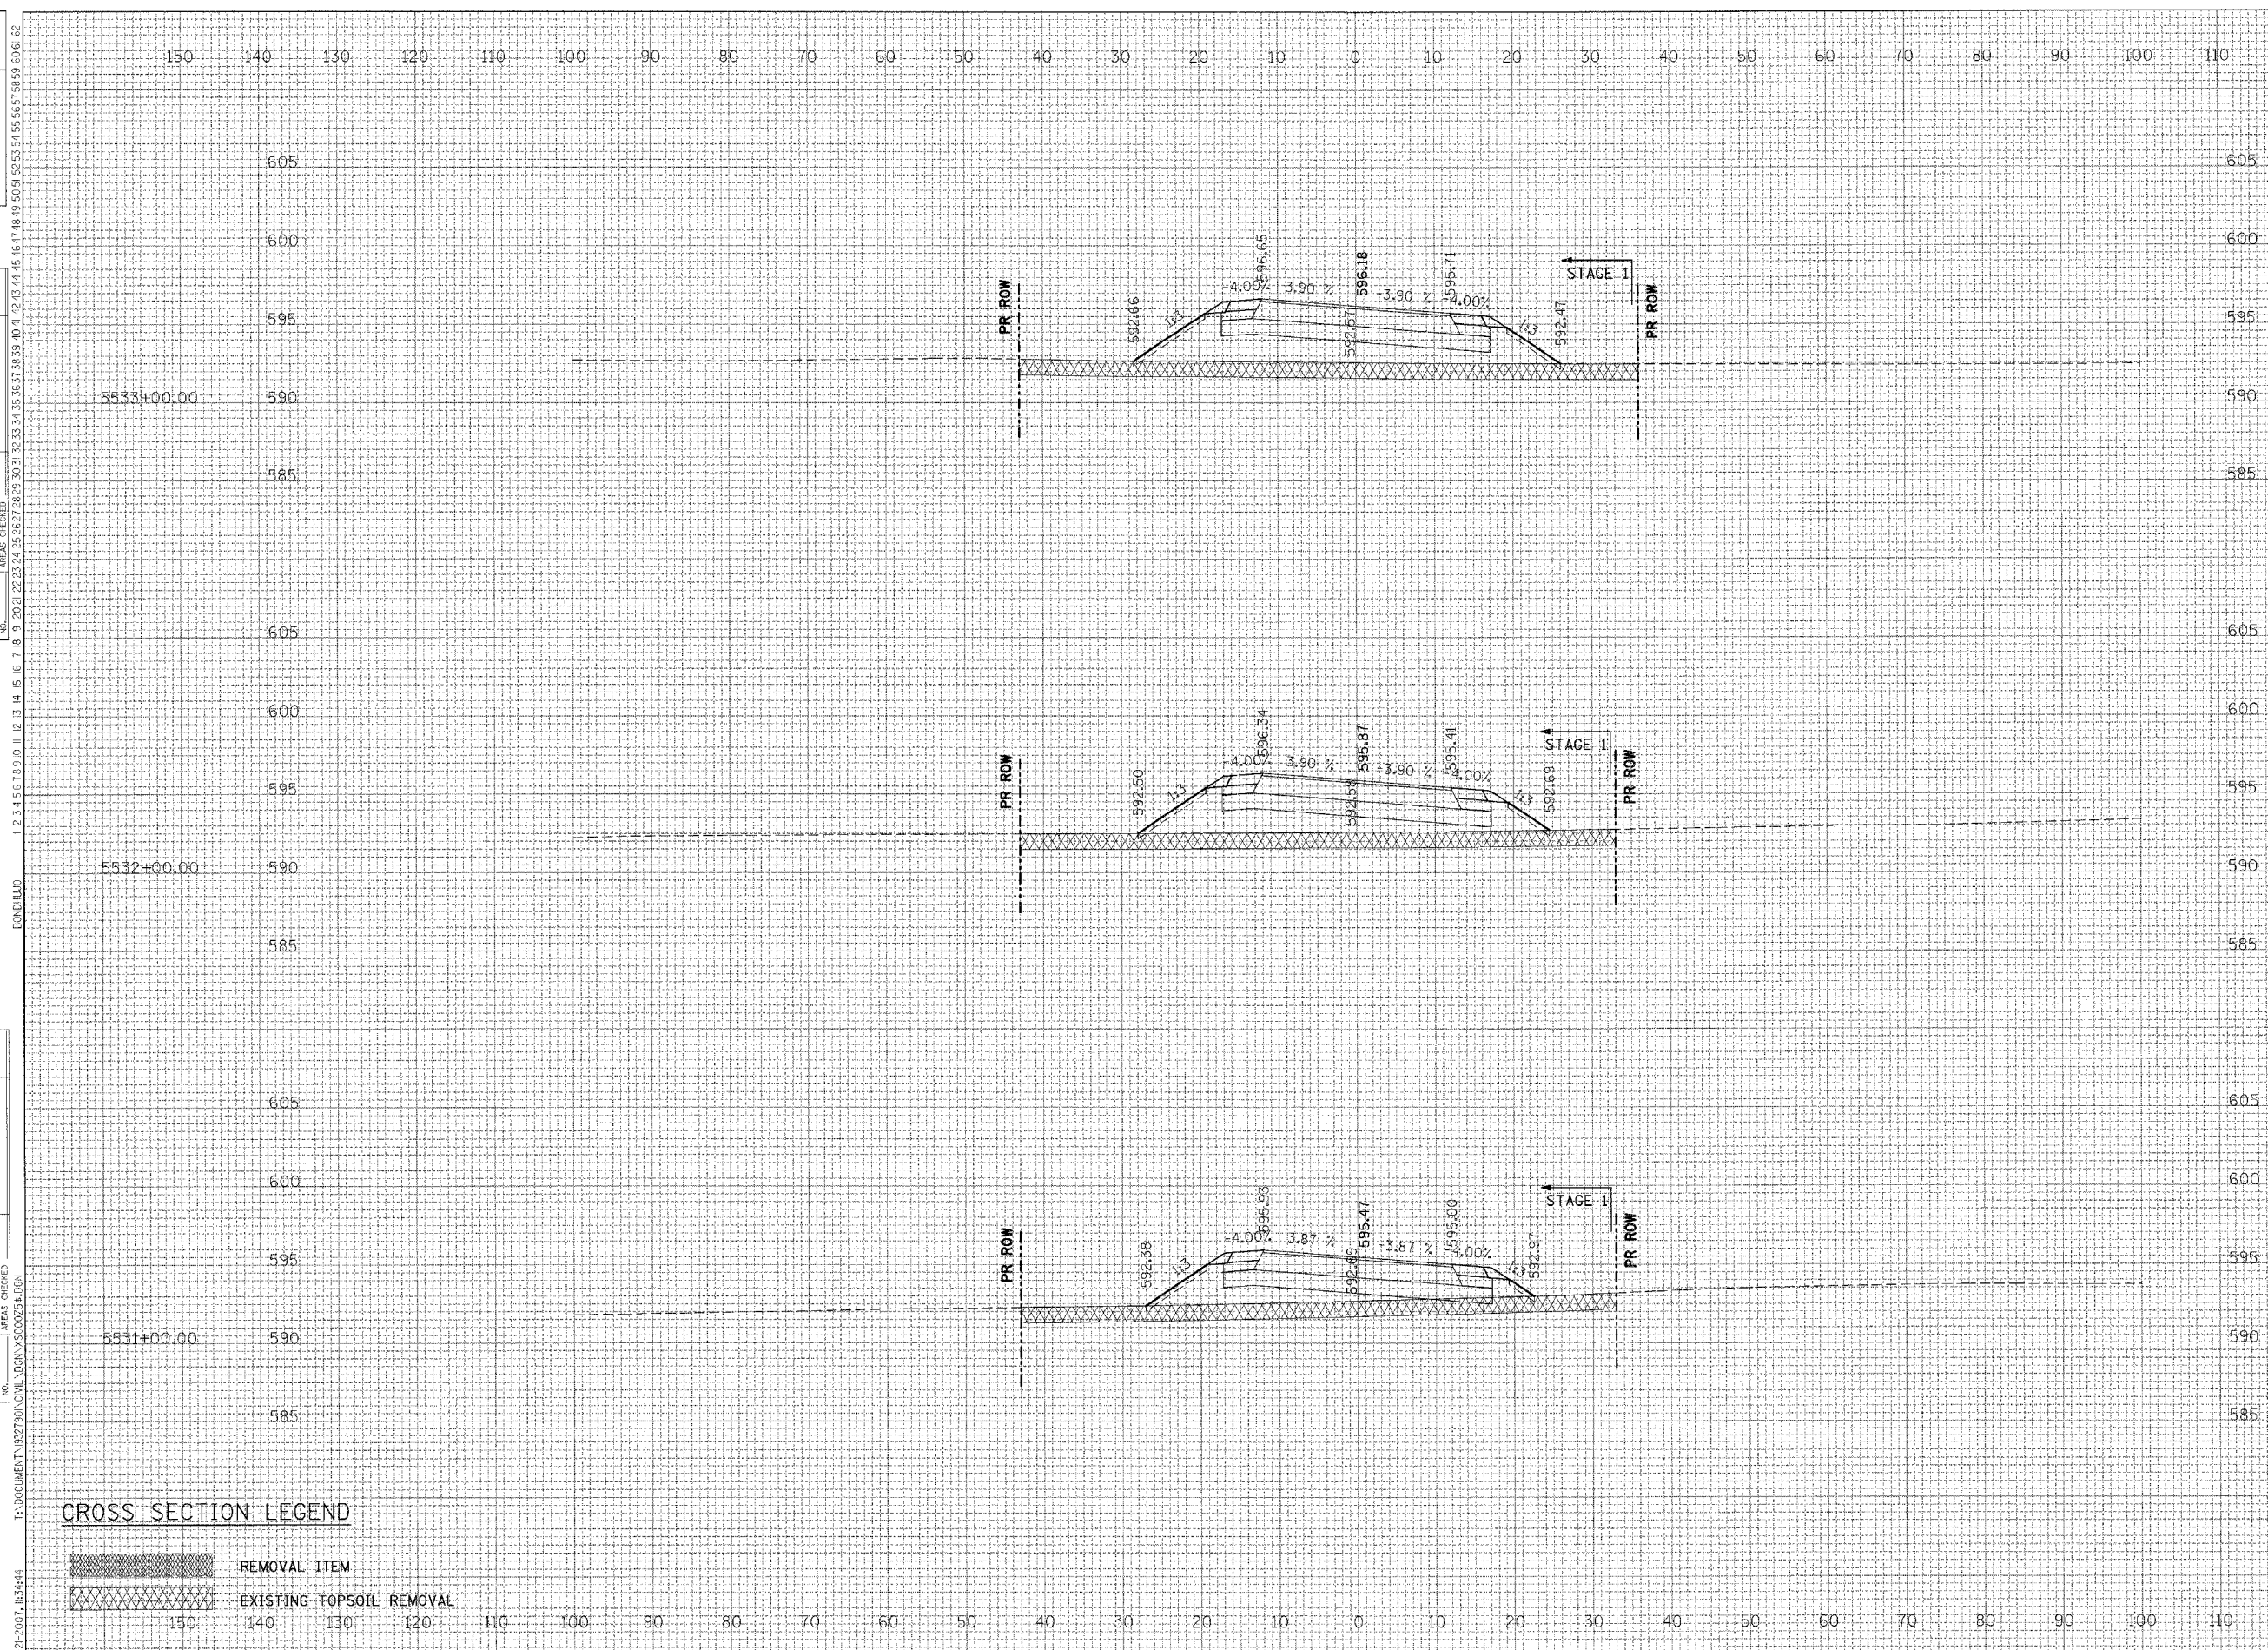

5533+00.00	STG I
ALL UNITS IN SQ. FT.	
EARTH EXCAVATION=	00.0
EMBANKMENT=	141.8
TOPSOIL PLACEMENT=	13.4
TOPSOIL EXCAVATION=	79.0

5532+00.00	STG I
ALL UNITS IN SQ. FT.	
EARTH EXCAVATION=	00.0
EMBANKMENT=	126.0
TOPSOIL PLACEMENT=	12.7
TOPSOIL EXCAVATION=	76.0

5531+00.00	STG I
ALL UNITS IN SQ. FT.	
EARTH EXCAVATION=	00.0
EMBANKMENT=	103.0
TOPSOIL PLACEMENT=	12.4
TOPSOIL EXCAVATION=	76.0

CROSS SECTION LEGEND

- REMOVAL ITEM
- EXISTING TOPSOIL REMOVAL