


F.A. RTE.	SECTION	COUNTY	TOTAL SHEETS	SHEET NO.
59	•	WILL	102	92
STA.		TO STA.		
FED. ROAD DIST. NO. 1		ILLINOIS FED. AID PROJECT		
• 99 (I&2)AC-R-2 CONTRACT 60B97				

REVISIONS	DATE

BY	DATE

FINAL SURVEY	DATE

ORIGINAL SURVEY	DATE

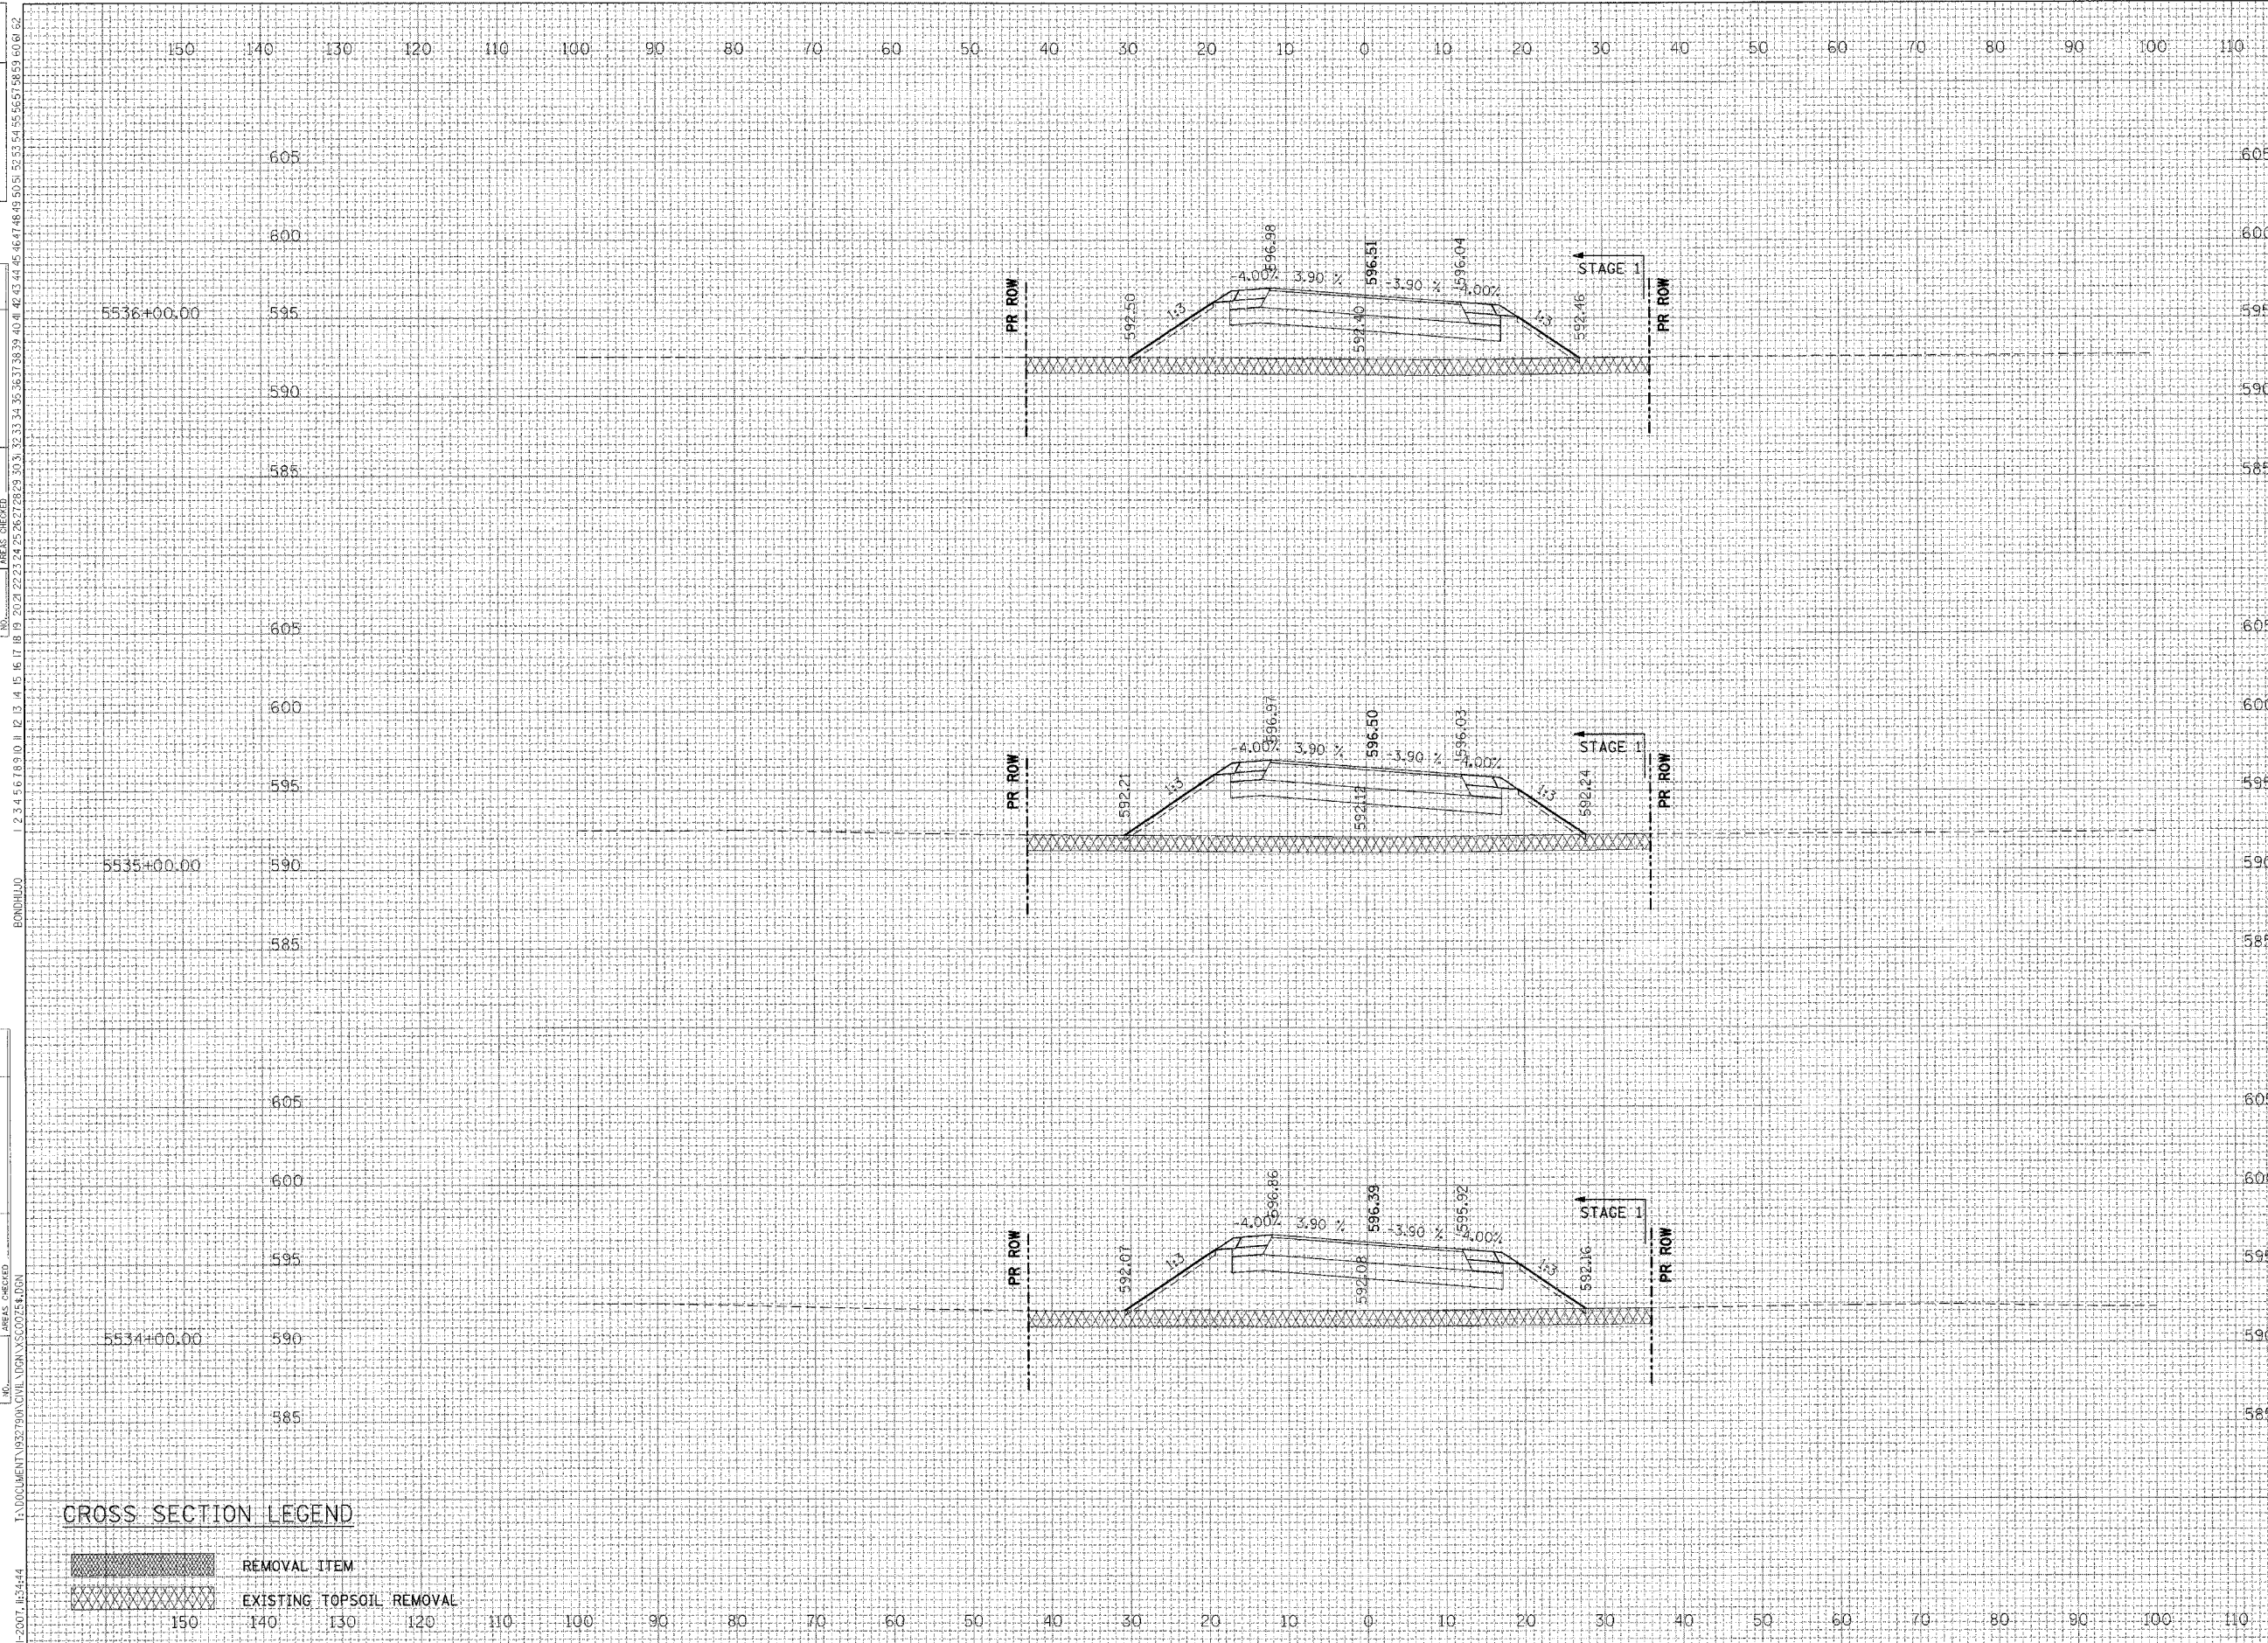

ALL UNITS IN SQ FT	STG I
EARTH EXCAVATION=	00.0
EMBANKMENT=	171.0
TOPSOIL PLACEMENT=	13.5
TOPSOIL EXCAVATION=	79.0

ALL UNITS IN SQ FT	STG I
EARTH EXCAVATION=	00.0
EMBANKMENT=	183.7
TOPSOIL PLACEMENT=	13.4
TOPSOIL EXCAVATION=	79.0

ALL UNITS IN SQ FT	STG I
EARTH EXCAVATION=	00.0
EMBANKMENT=	179.4
TOPSOIL PLACEMENT=	13.4
TOPSOIL EXCAVATION=	79.0

**CROSS SECTION LEGEND**

- REMOVAL ITEM
- EXISTING TOPSOIL REMOVAL