


F.A.I. RTE.	SECTION	COUNTY	TOTAL SHEETS	SHEET NO.
59	*	WILL	102	93
STA.		TO STA.		
FED. ROAD DIST. NO. 1 ILLINOIS FED. AID PROJECT				
* 99 (1&2)AC-R-2 CONTRACT 60B97				

REVISIONS	DATE

BY	DATE

FINAL SURVEY	DATE

ORIGINAL SURVEY	DATE

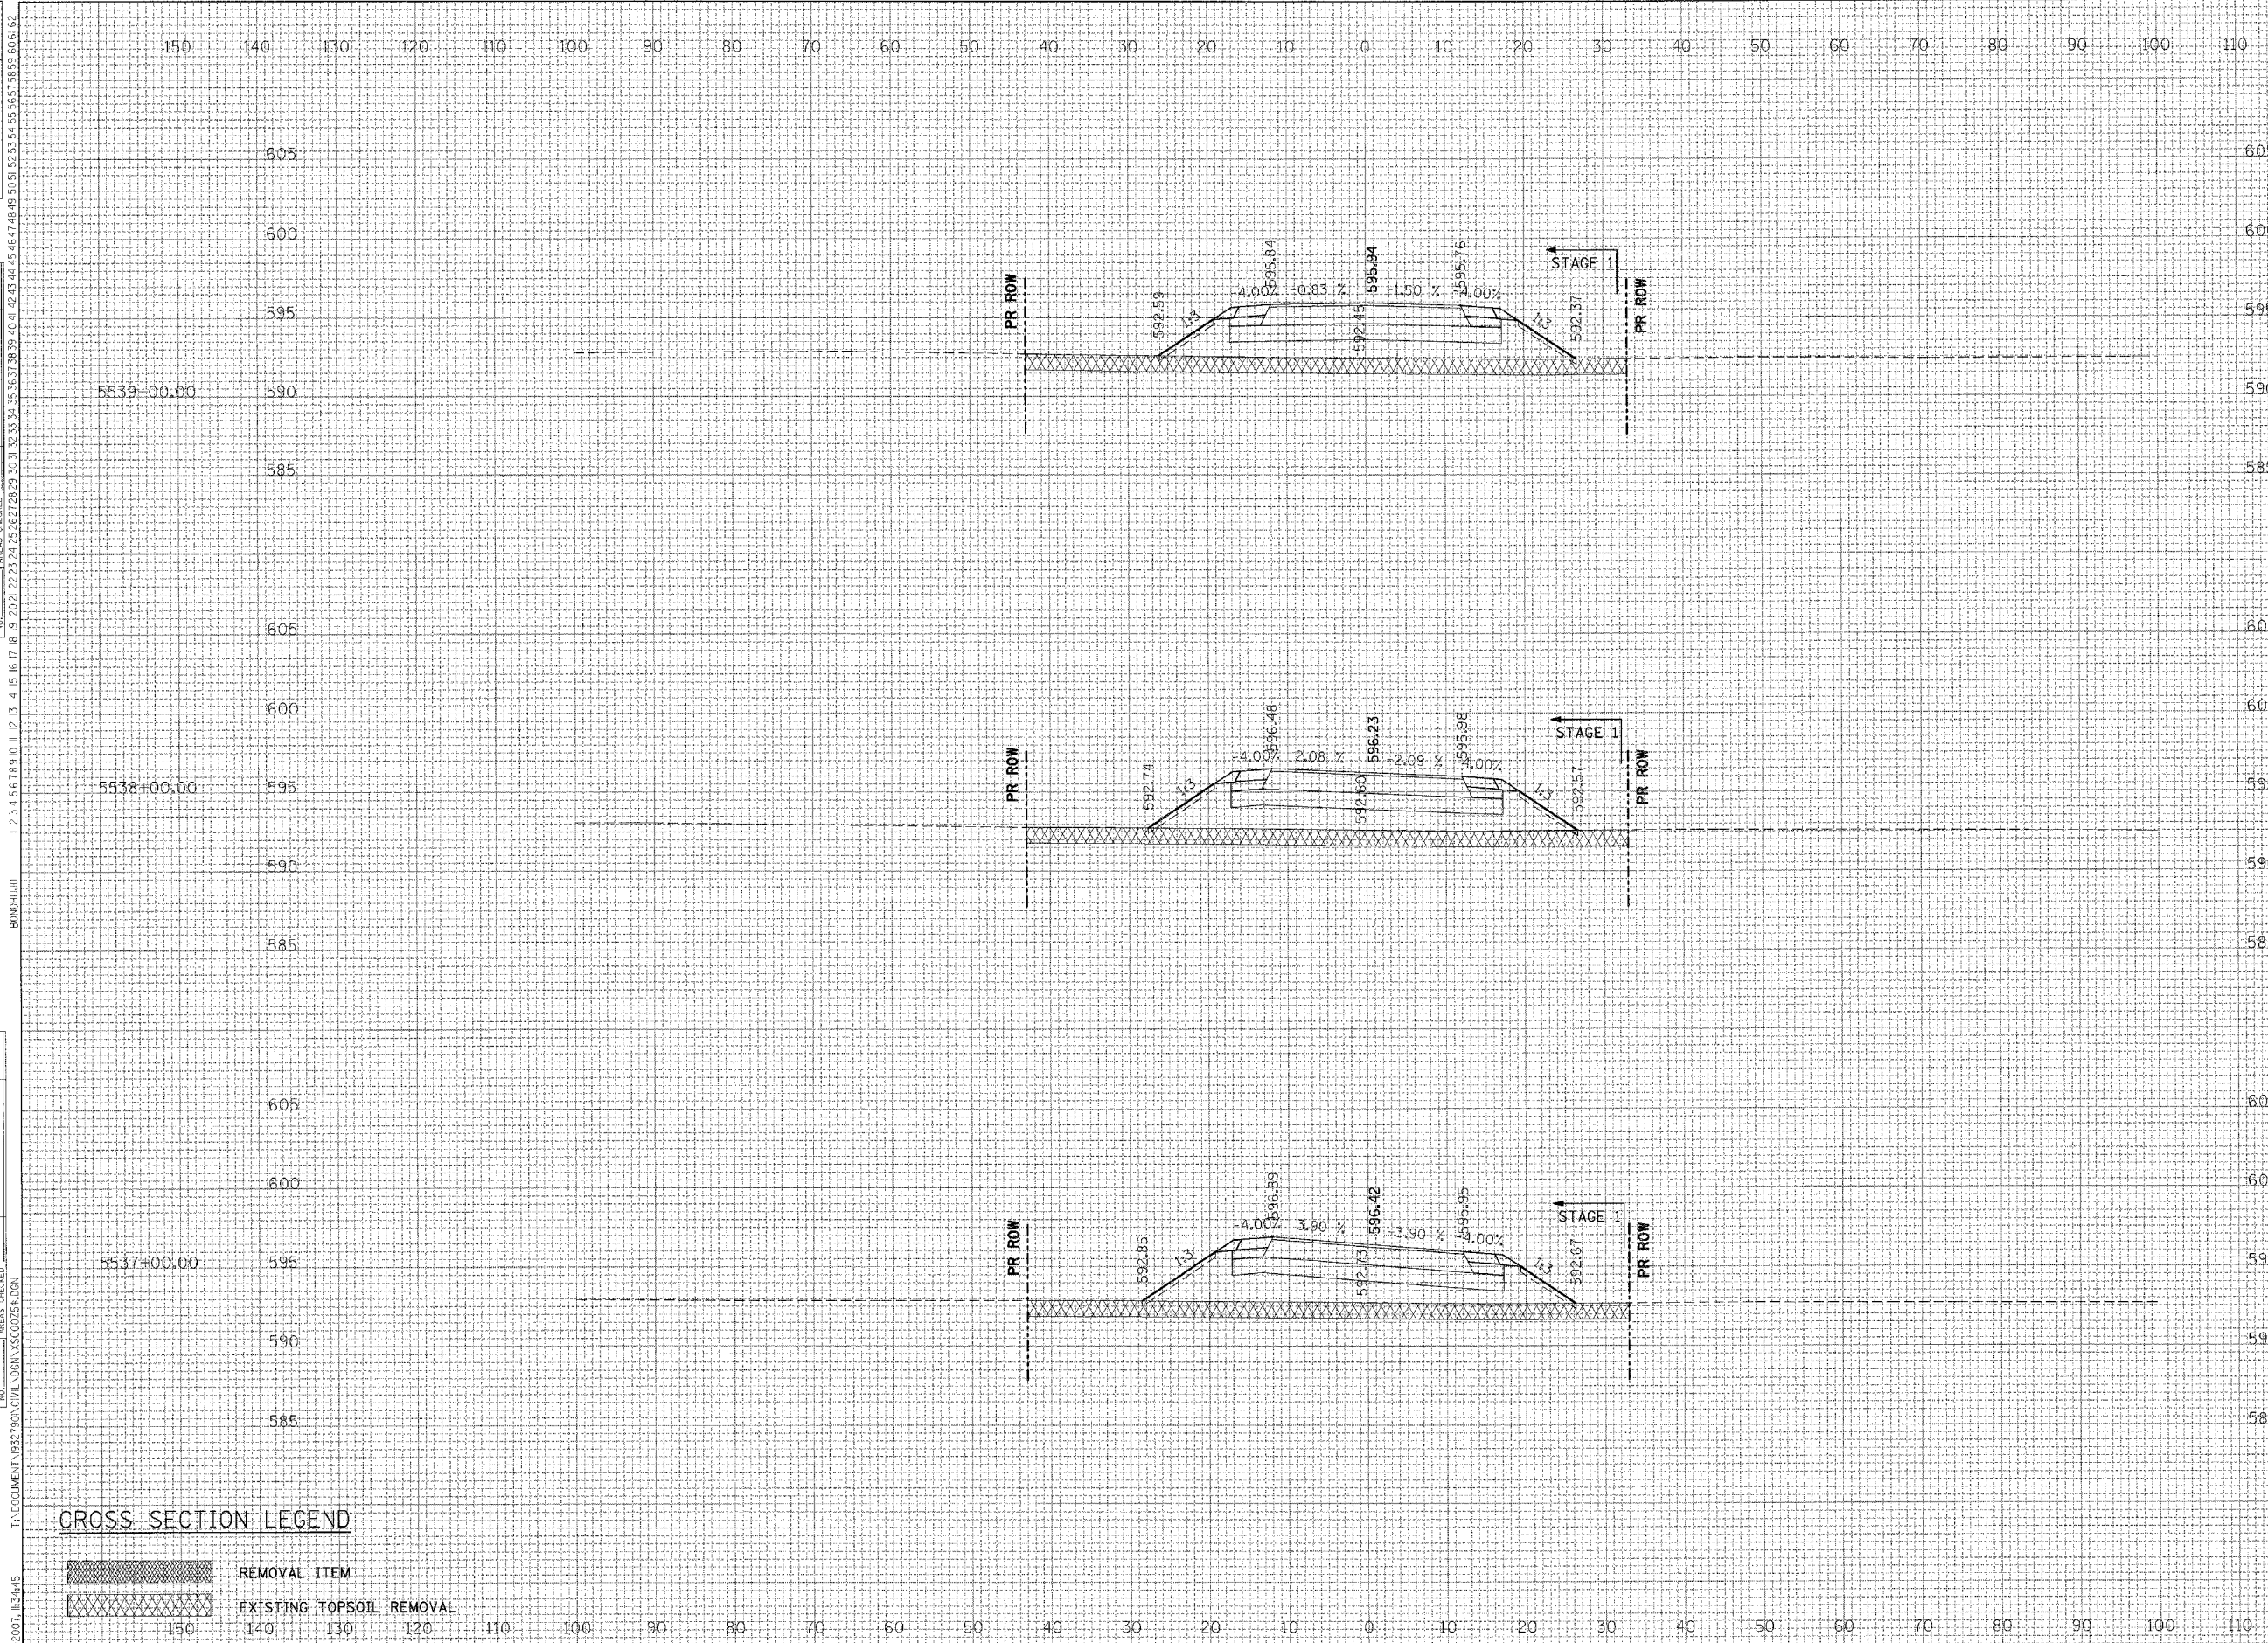

5539+00.00	STG I
ALL UNITS IN SQ FT	
EARTH EXCAVATION=	00.0
EMBANKMENT=	130.0
TOPSOIL PLACEMENT=	12.5
TOPSOIL EXCAVATION=	76.0

5538+00.00	STG I
ALL UNITS IN SQ FT	
EARTH EXCAVATION=	00.0
EMBANKMENT=	141.8
TOPSOIL PLACEMENT=	12.4
TOPSOIL EXCAVATION=	76.0

5537+00.00	STG I
ALL UNITS IN SQ FT	
EARTH EXCAVATION=	00.0
EMBANKMENT=	146.9
TOPSOIL PLACEMENT=	12.5
TOPSOIL EXCAVATION=	76.0

CROSS SECTION LEGEND

- REMOVAL ITEM
- EXISTING TOPSOIL REMOVAL