


F.A.I. RTE.	SECTION	COUNTY	TOTAL SHEETS	SHEET NO.
59	*	WILL	102	94
STA.		TO STA.		
FED. ROAD DIST. NO. 1		ILLINOIS FED. AID PROJECT		
* 99 (I&2)AC-R-2 CONTRACT 60697				

REVISIONS	DATE

BY	DATE

BY	DATE

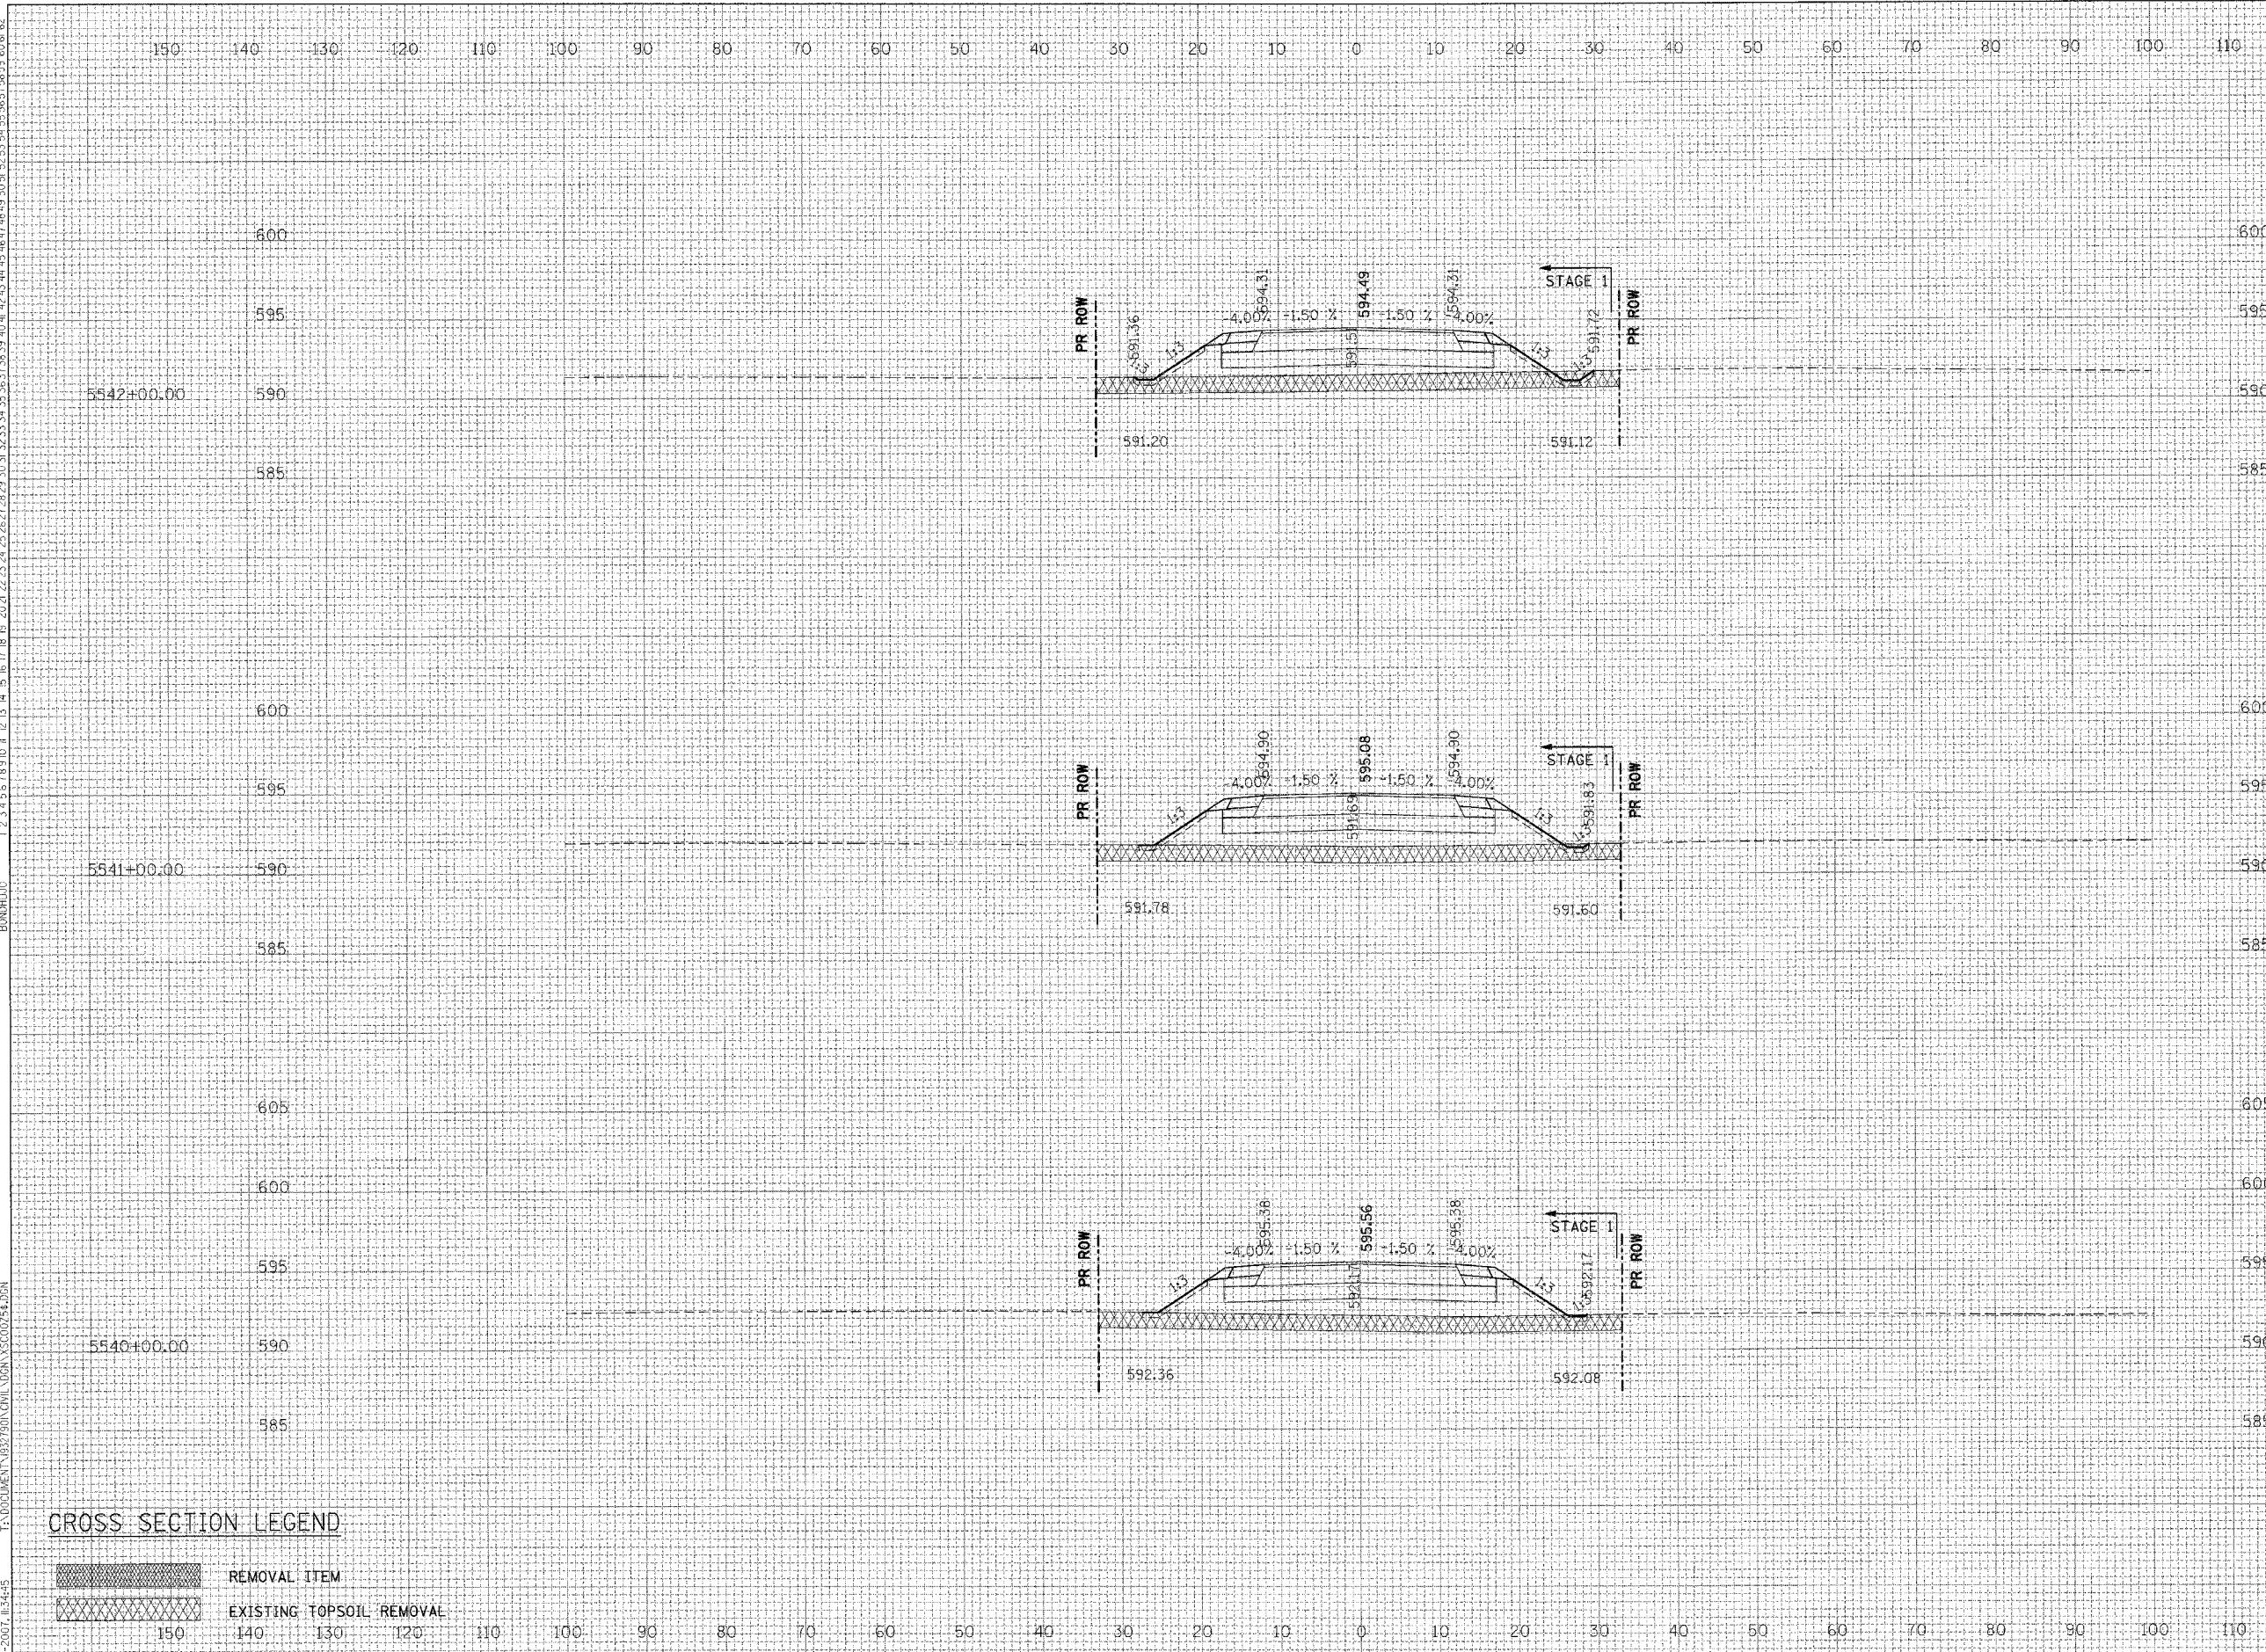

5542+00.00	STG I
ALL UNITS IN SQ FT	
EARTH EXCAVATION=	00.0
EMBANKMENT=	98.3
TOPSOIL PLACEMENT=	09.2
TOPSOIL EXCAVATION=	66.0

5541+00.00	STG I
ALL UNITS IN SQ FT	
EARTH EXCAVATION=	00.0
EMBANKMENT=	115.6
TOPSOIL PLACEMENT=	09.2
TOPSOIL EXCAVATION=	66.0

5540+00.00	STG I
ALL UNITS IN SQ FT	
EARTH EXCAVATION=	00.0
EMBANKMENT=	117.7
TOPSOIL PLACEMENT=	09.2
TOPSOIL EXCAVATION=	66.0

**CROSS SECTION LEGEND**

- REMOVAL ITEM
- EXISTING TOPSOIL REMOVAL