


F.A.I. R.T.E.	SECTION	COUNTY	TOTAL SHEETS	SHEET NO.
59	*	WILL	102	96
STA.		TO STA.		
FED. ROAD DIST. NO. 1 ILLINOIS FED. AID PROJECT				
* 99 (1&2)AC-R-2 CONTRACT 60897				

REVISIONS	DATE

BY	DATE

ORIGINAL SURVEY	DATE

NO.	DATE

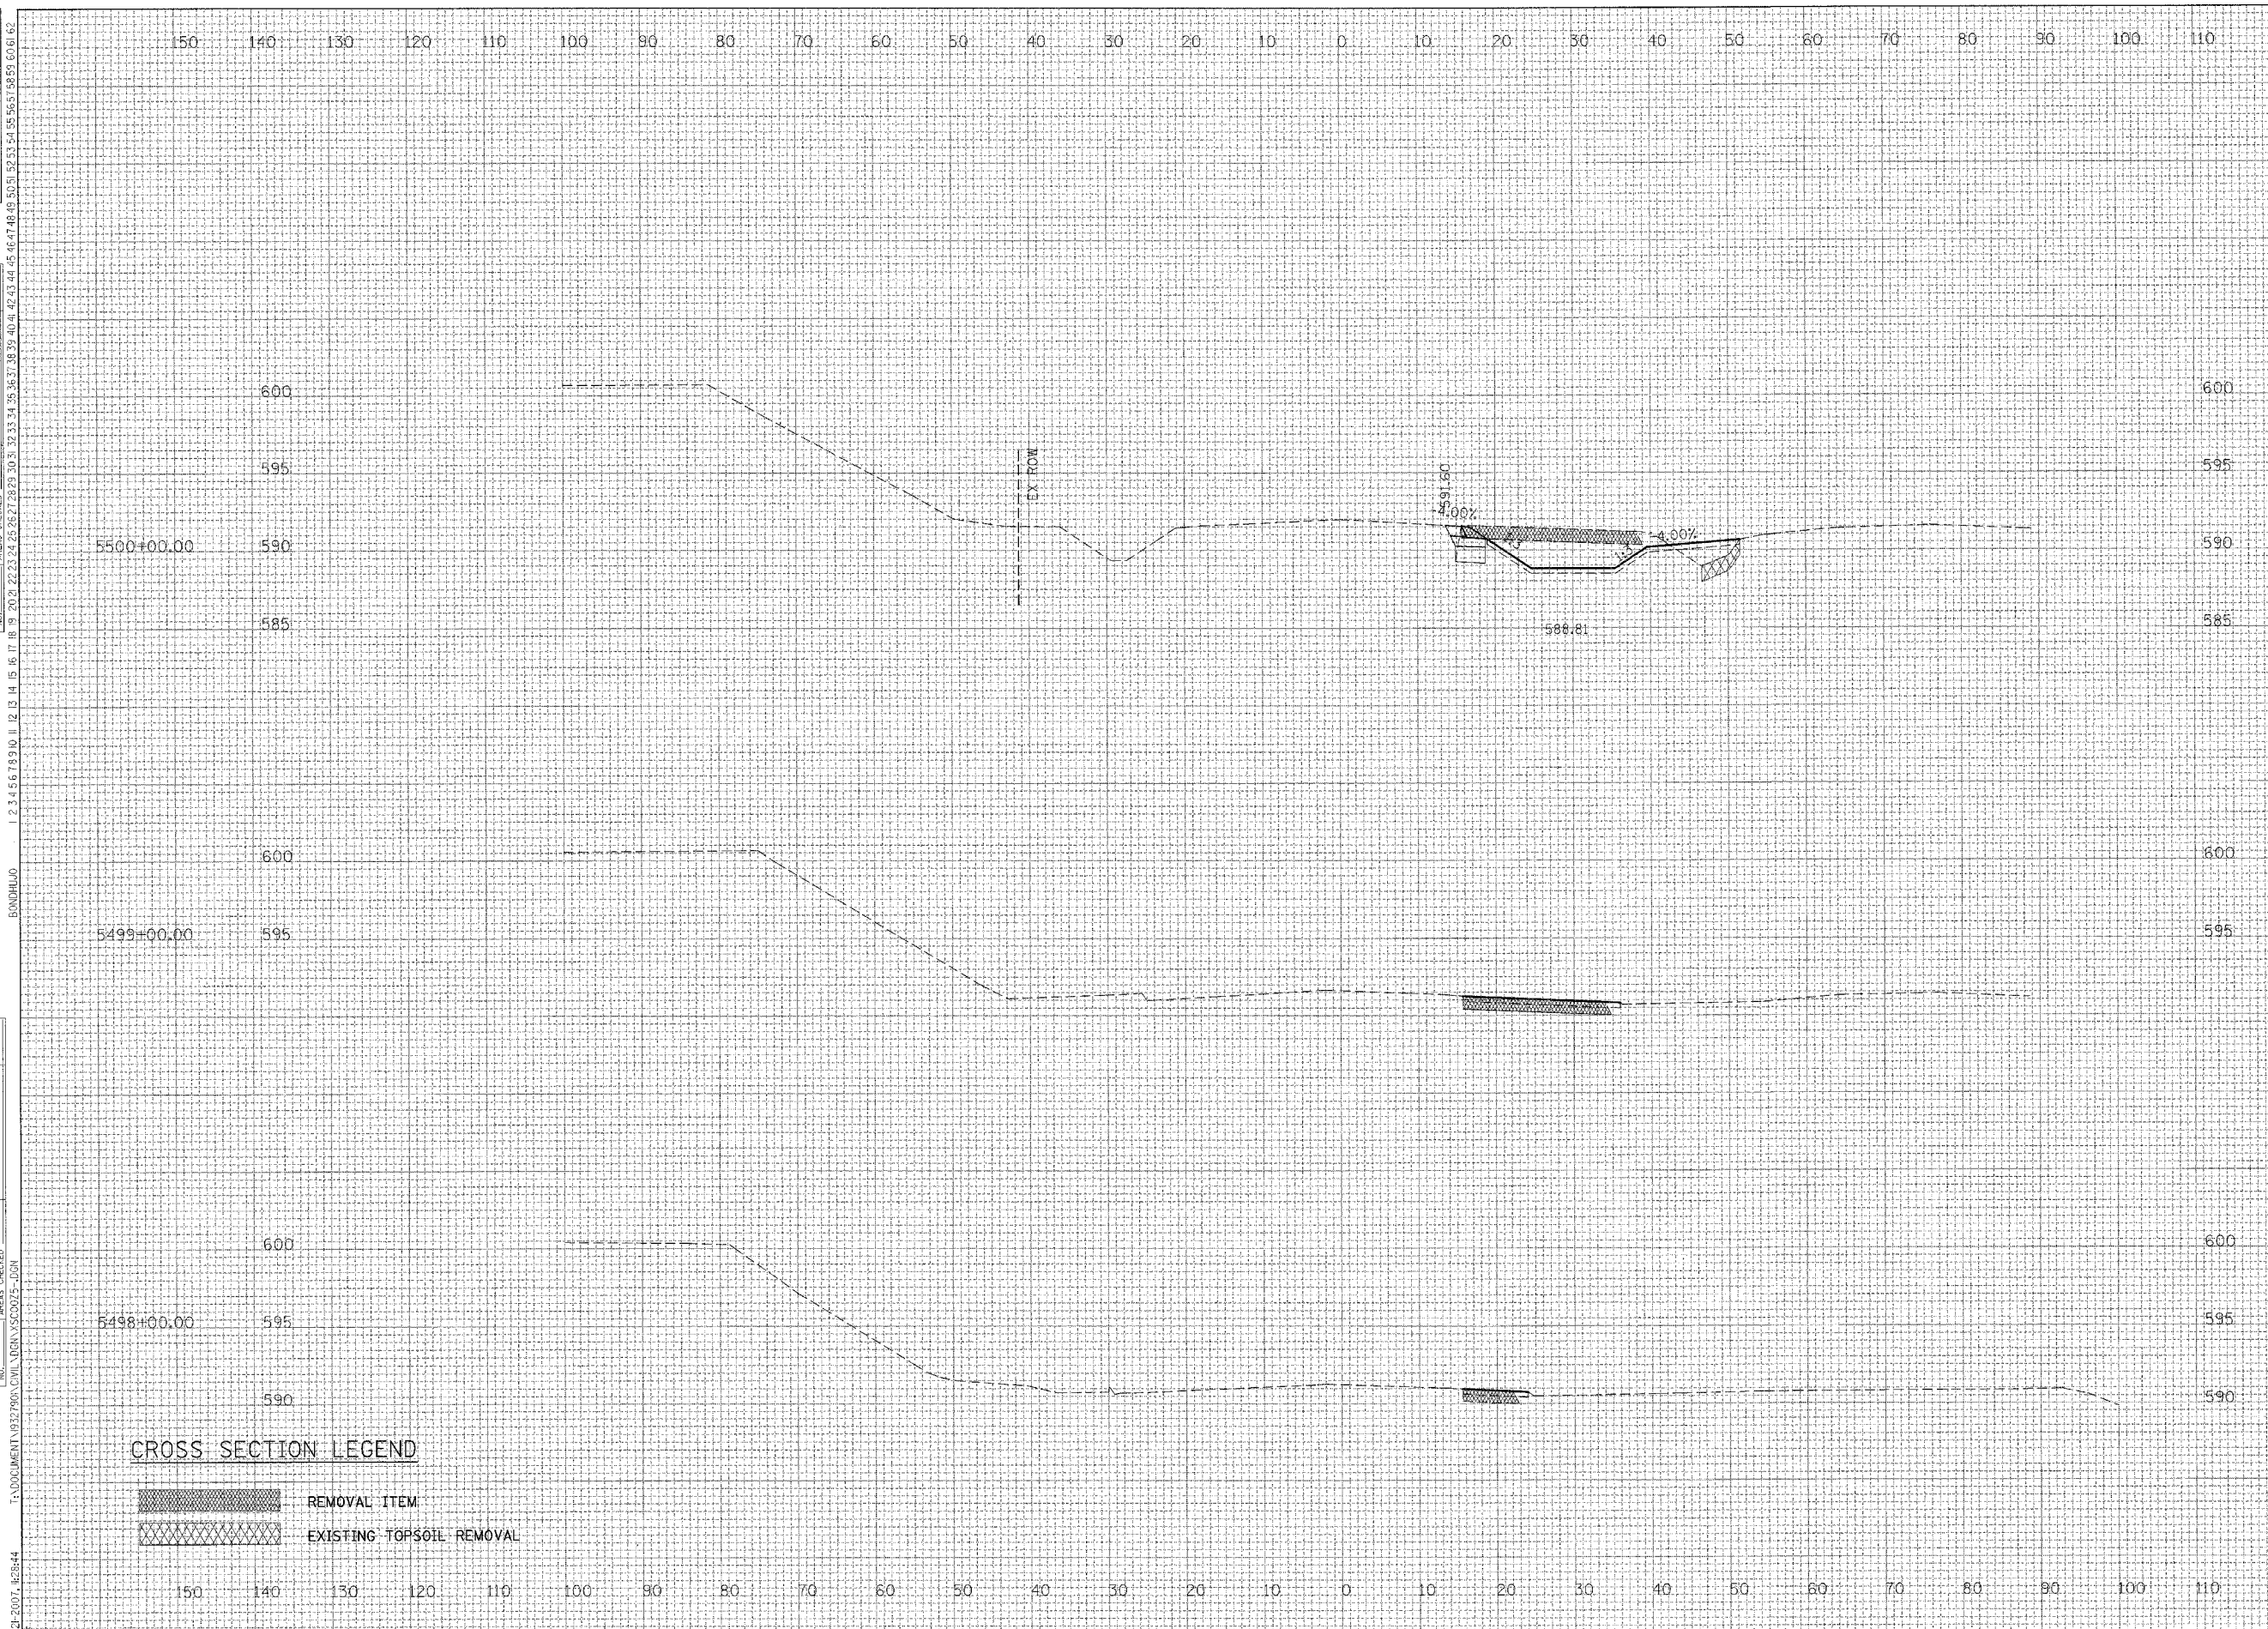

ALL UNITS IN SQ. FT.	STAGE III
EARTH EXCAVATION=	43.1
EMBANKMENT=	10.2
TOPSOIL PLACEMENT=	10.9
TOPSOIL EXCAVATION=	04.9

ALL UNITS IN SQ. FT.	STAGE III
EARTH EXCAVATION=	0.0
EMBANKMENT=	00.0
TOPSOIL PLACEMENT=	06.8
TOPSOIL EXCAVATION=	00.0

ALL UNITS IN SQ. FT.	STAGE III
EARTH EXCAVATION=	0.0
EMBANKMENT=	00.0
TOPSOIL PLACEMENT=	02.8
TOPSOIL EXCAVATION=	00.0

CROSS SECTION LEGEND

REMOVAL ITEM

EXISTING TOPSOIL REMOVAL