

F.A.1 RTE. 59	SECTION •	COUNTY WILL	TOTAL SHEETS 102	SHEET NO. 97
STA.		TO STA.		
FED. ROAD DIST. NO. 1 ILLINOIS FED. AID PROJECT				
• 99 (1&2)AC-R-2 CONTRACT 60B97				


REVISIONS	DATE

BY	DATE

NO.	DATE	BY	DESCRIPTION

NO.	DATE	BY	DESCRIPTION

NO.	DATE	BY	DESCRIPTION

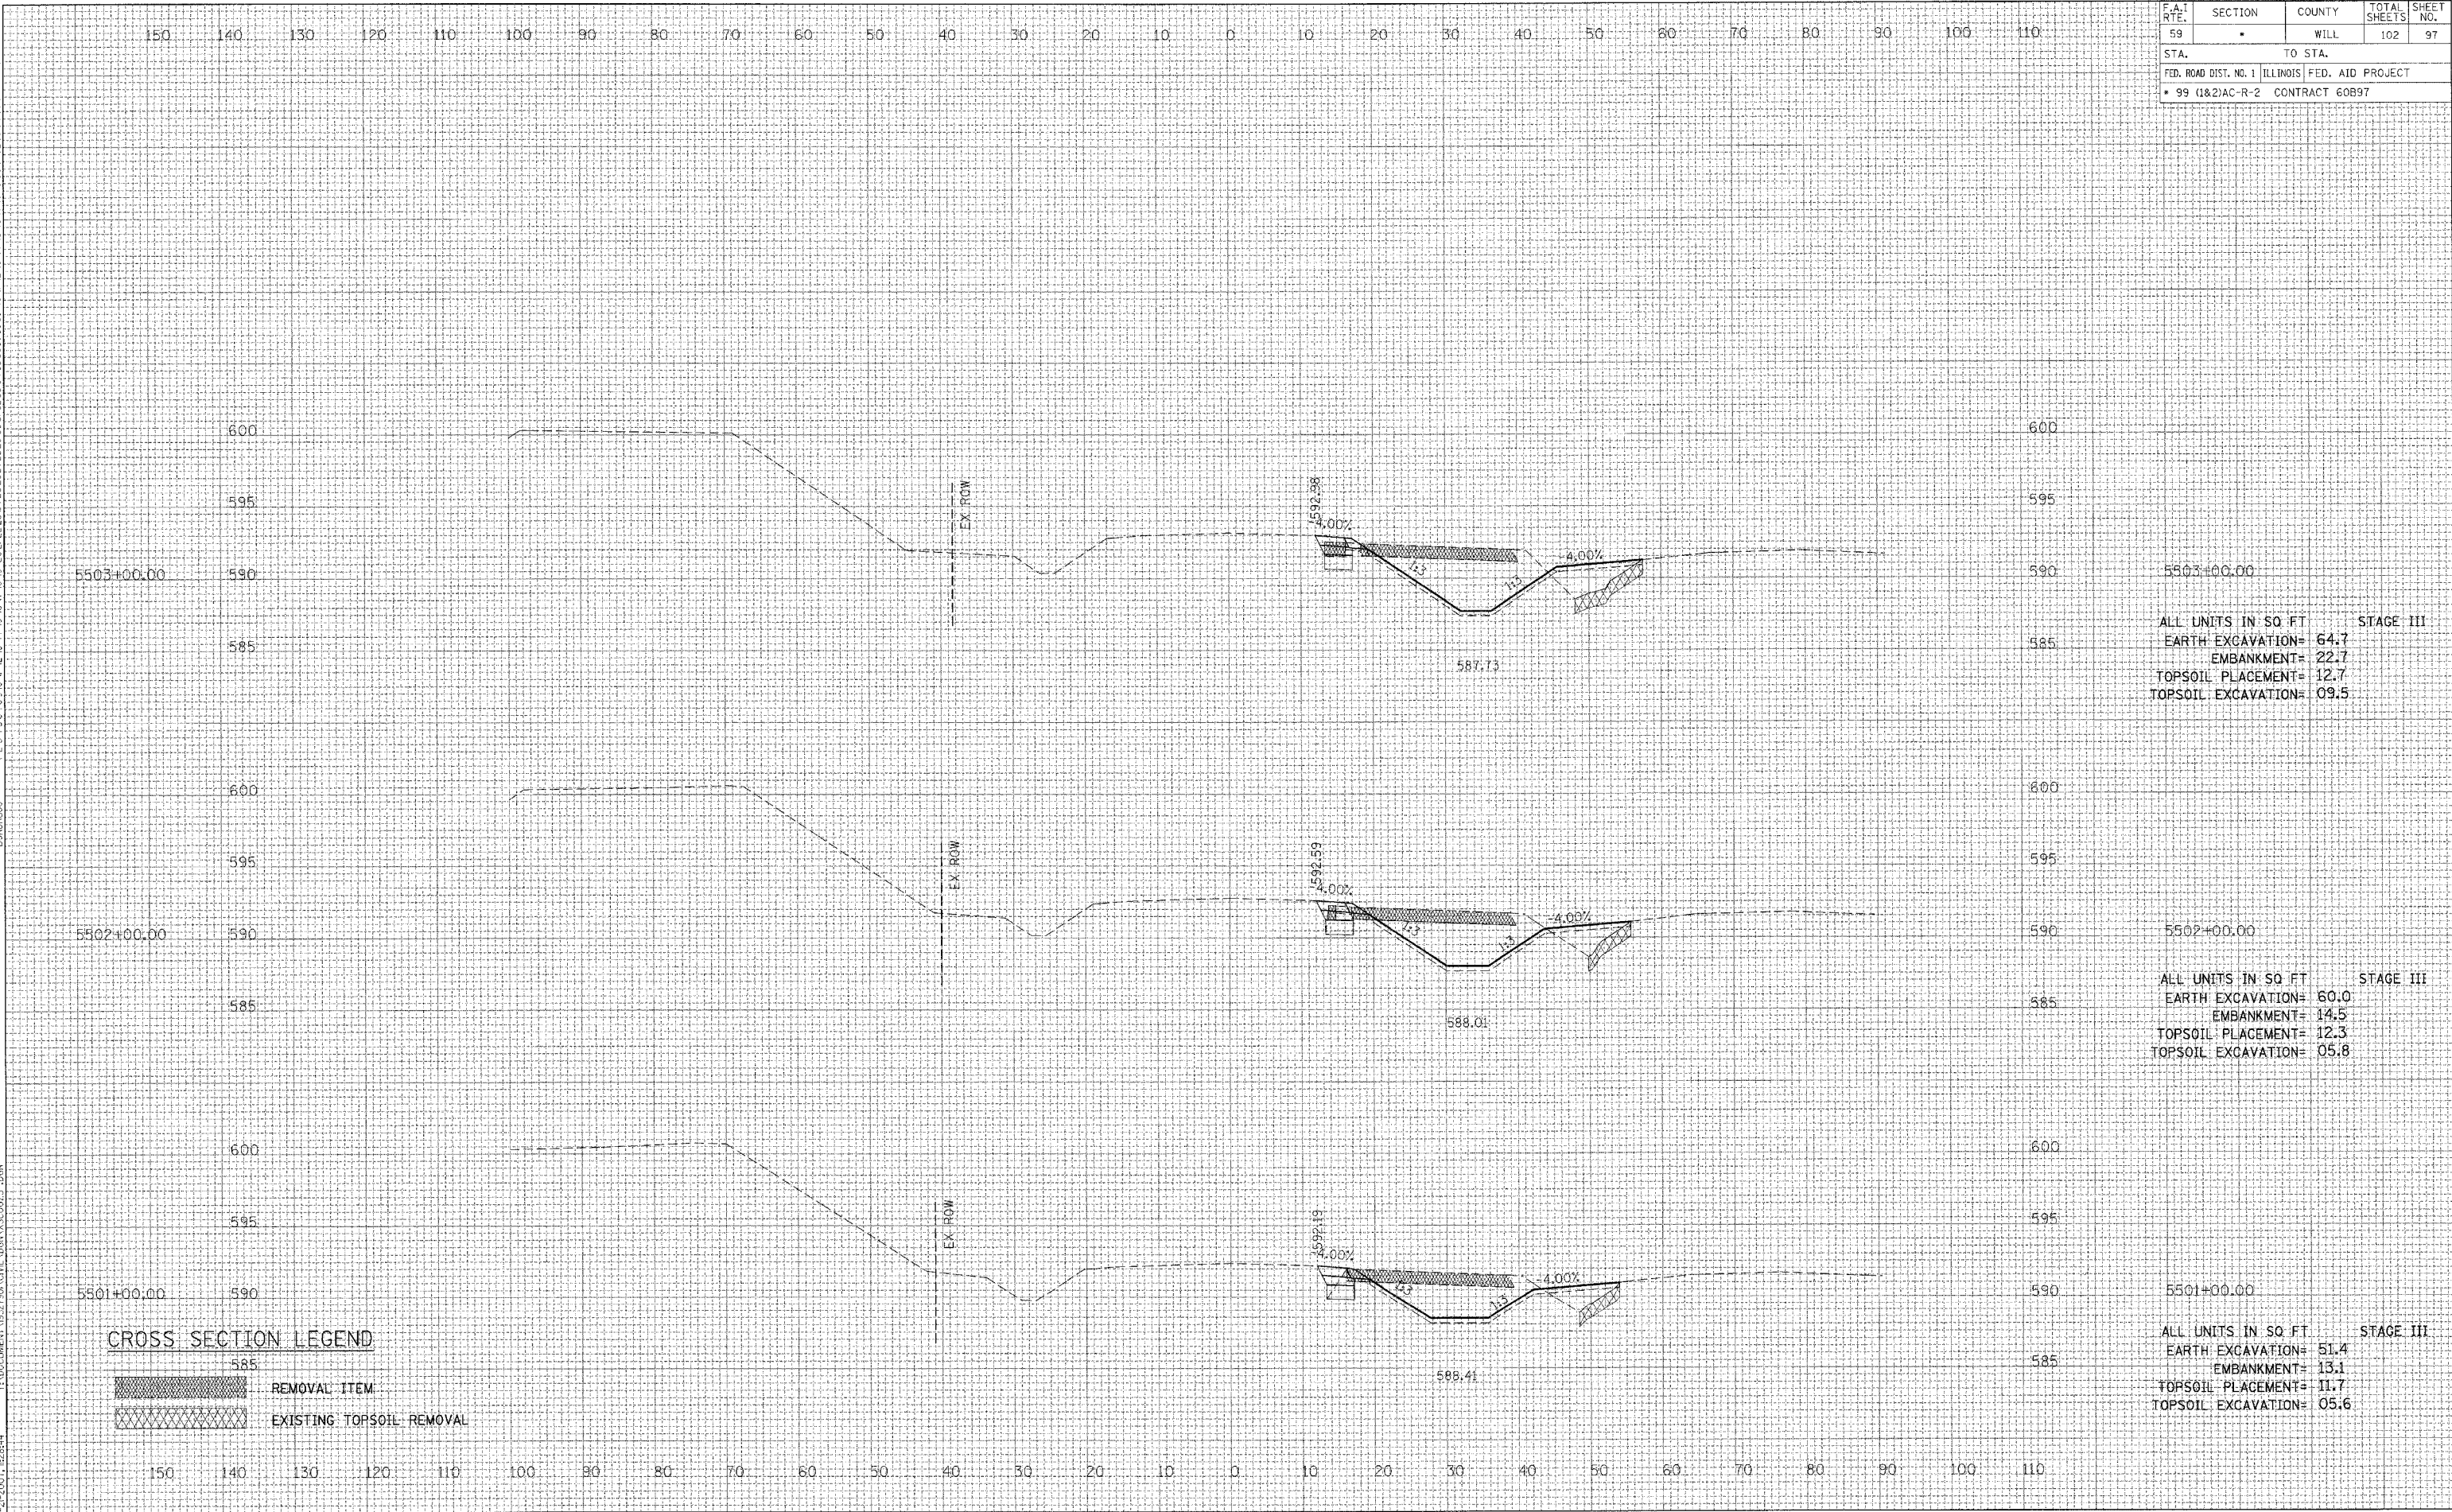

ALL UNITS IN SQ FT STAGE III  
 EARTH EXCAVATION= 64.7  
 EMBANKMENT= 22.7  
 TOPSOIL PLACEMENT= 12.7  
 TOPSOIL EXCAVATION= 09.5

ALL UNITS IN SQ FT STAGE III  
 EARTH EXCAVATION= 60.0  
 EMBANKMENT= 14.5  
 TOPSOIL PLACEMENT= 12.3  
 TOPSOIL EXCAVATION= 05.8

ALL UNITS IN SQ FT STAGE III  
 EARTH EXCAVATION= 51.4  
 EMBANKMENT= 13.1  
 TOPSOIL PLACEMENT= 11.7  
 TOPSOIL EXCAVATION= 05.6