

F.A.I. R.T.E.	SECTION	COUNTY	TOTAL SHEETS	SHEET NO.
59	*	WILL	102	98
STA.		TO STA.		
FED. ROAD DIST. NO. 1 ILLINOIS FED. AID PROJECT				
* 99 (1&2)AC-R-2 CONTRACT 60B97				


REVISIONS	DATE

BT	DATE

FINAL SURVEY	NO. DATE

ORIGINAL SURVEY	NO. DATE

NO.	DATE

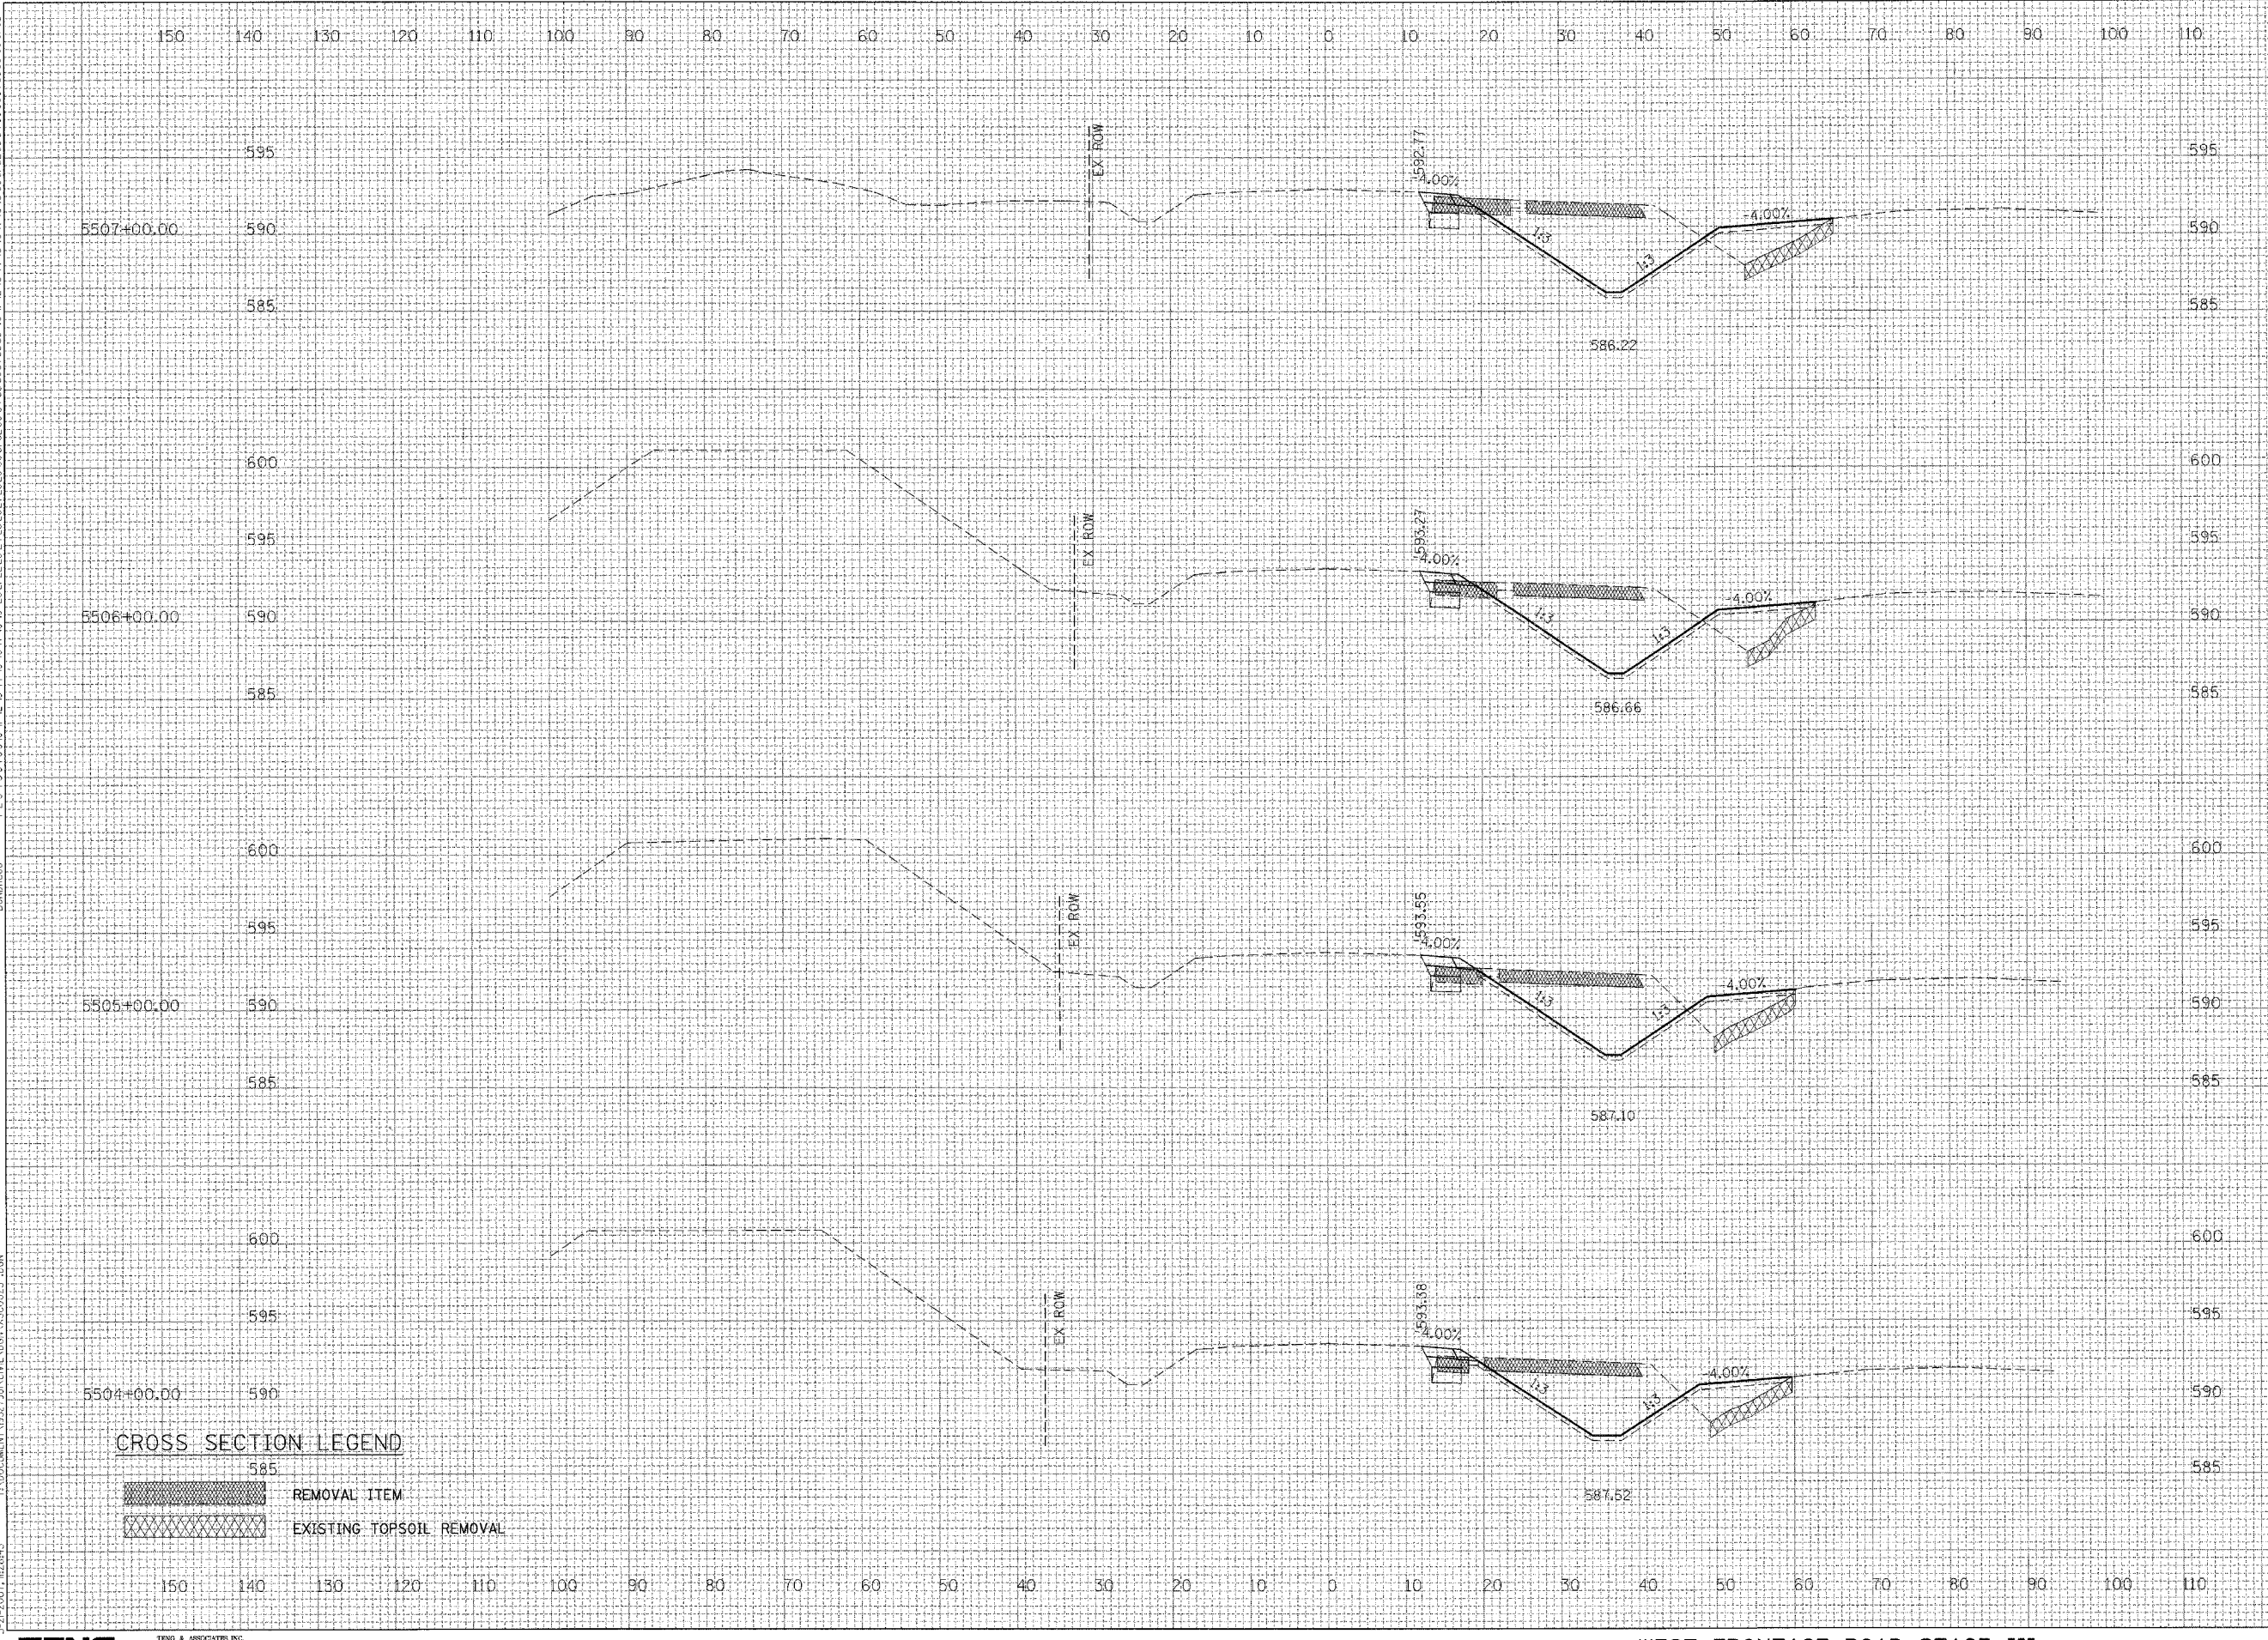

ALL UNITS IN SQ FT	STAGE III
EARTH EXCAVATION=	95.6
EMBANKMENT=	29.1
TOPSOIL PLACEMENT=	15.1
TOPSOIL EXCAVATION=	11.4

ALL UNITS IN SQ FT	STAGE III
EARTH EXCAVATION=	89.9
EMBANKMENT=	25.6
TOPSOIL PLACEMENT=	14.5
TOPSOIL EXCAVATION=	08.7

ALL UNITS IN SQ FT	STAGE III
EARTH EXCAVATION=	77.7
EMBANKMENT=	25.5
TOPSOIL PLACEMENT=	13.6
TOPSOIL EXCAVATION=	10.5

ALL UNITS IN SQ FT	STAGE III
EARTH EXCAVATION=	73.4
EMBANKMENT=	24.6
TOPSOIL PLACEMENT=	13.8
TOPSOIL EXCAVATION=	10.5

CROSS SECTION LEGEND

585

REMOVAL ITEM

EXISTING TOPSOIL REMOVAL