


F.A./RTE.	SECTION	COUNTY	TOTAL SHEETS	SHEET NO.
59	•	WILL	102	100
STA.		TO STA.		
FED. ROAD DIST. NO. 1		ILLINOIS FED. AID PROJECT		
• 99 (1&2)AC-R-2 CONTRACT 60B97				

REVISIONS	NAME	DATE

BY	DATE
DESIGNED	
PLOTTED	
TEMPLATE	
AREAS CHECKED	
NO.	

BY	DATE
DESIGNED	
PLOTTED	
TEMPLATE	
AREAS CHECKED	
NO.	

BY	DATE
DESIGNED	
PLOTTED	
TEMPLATE	
AREAS CHECKED	
NO.	

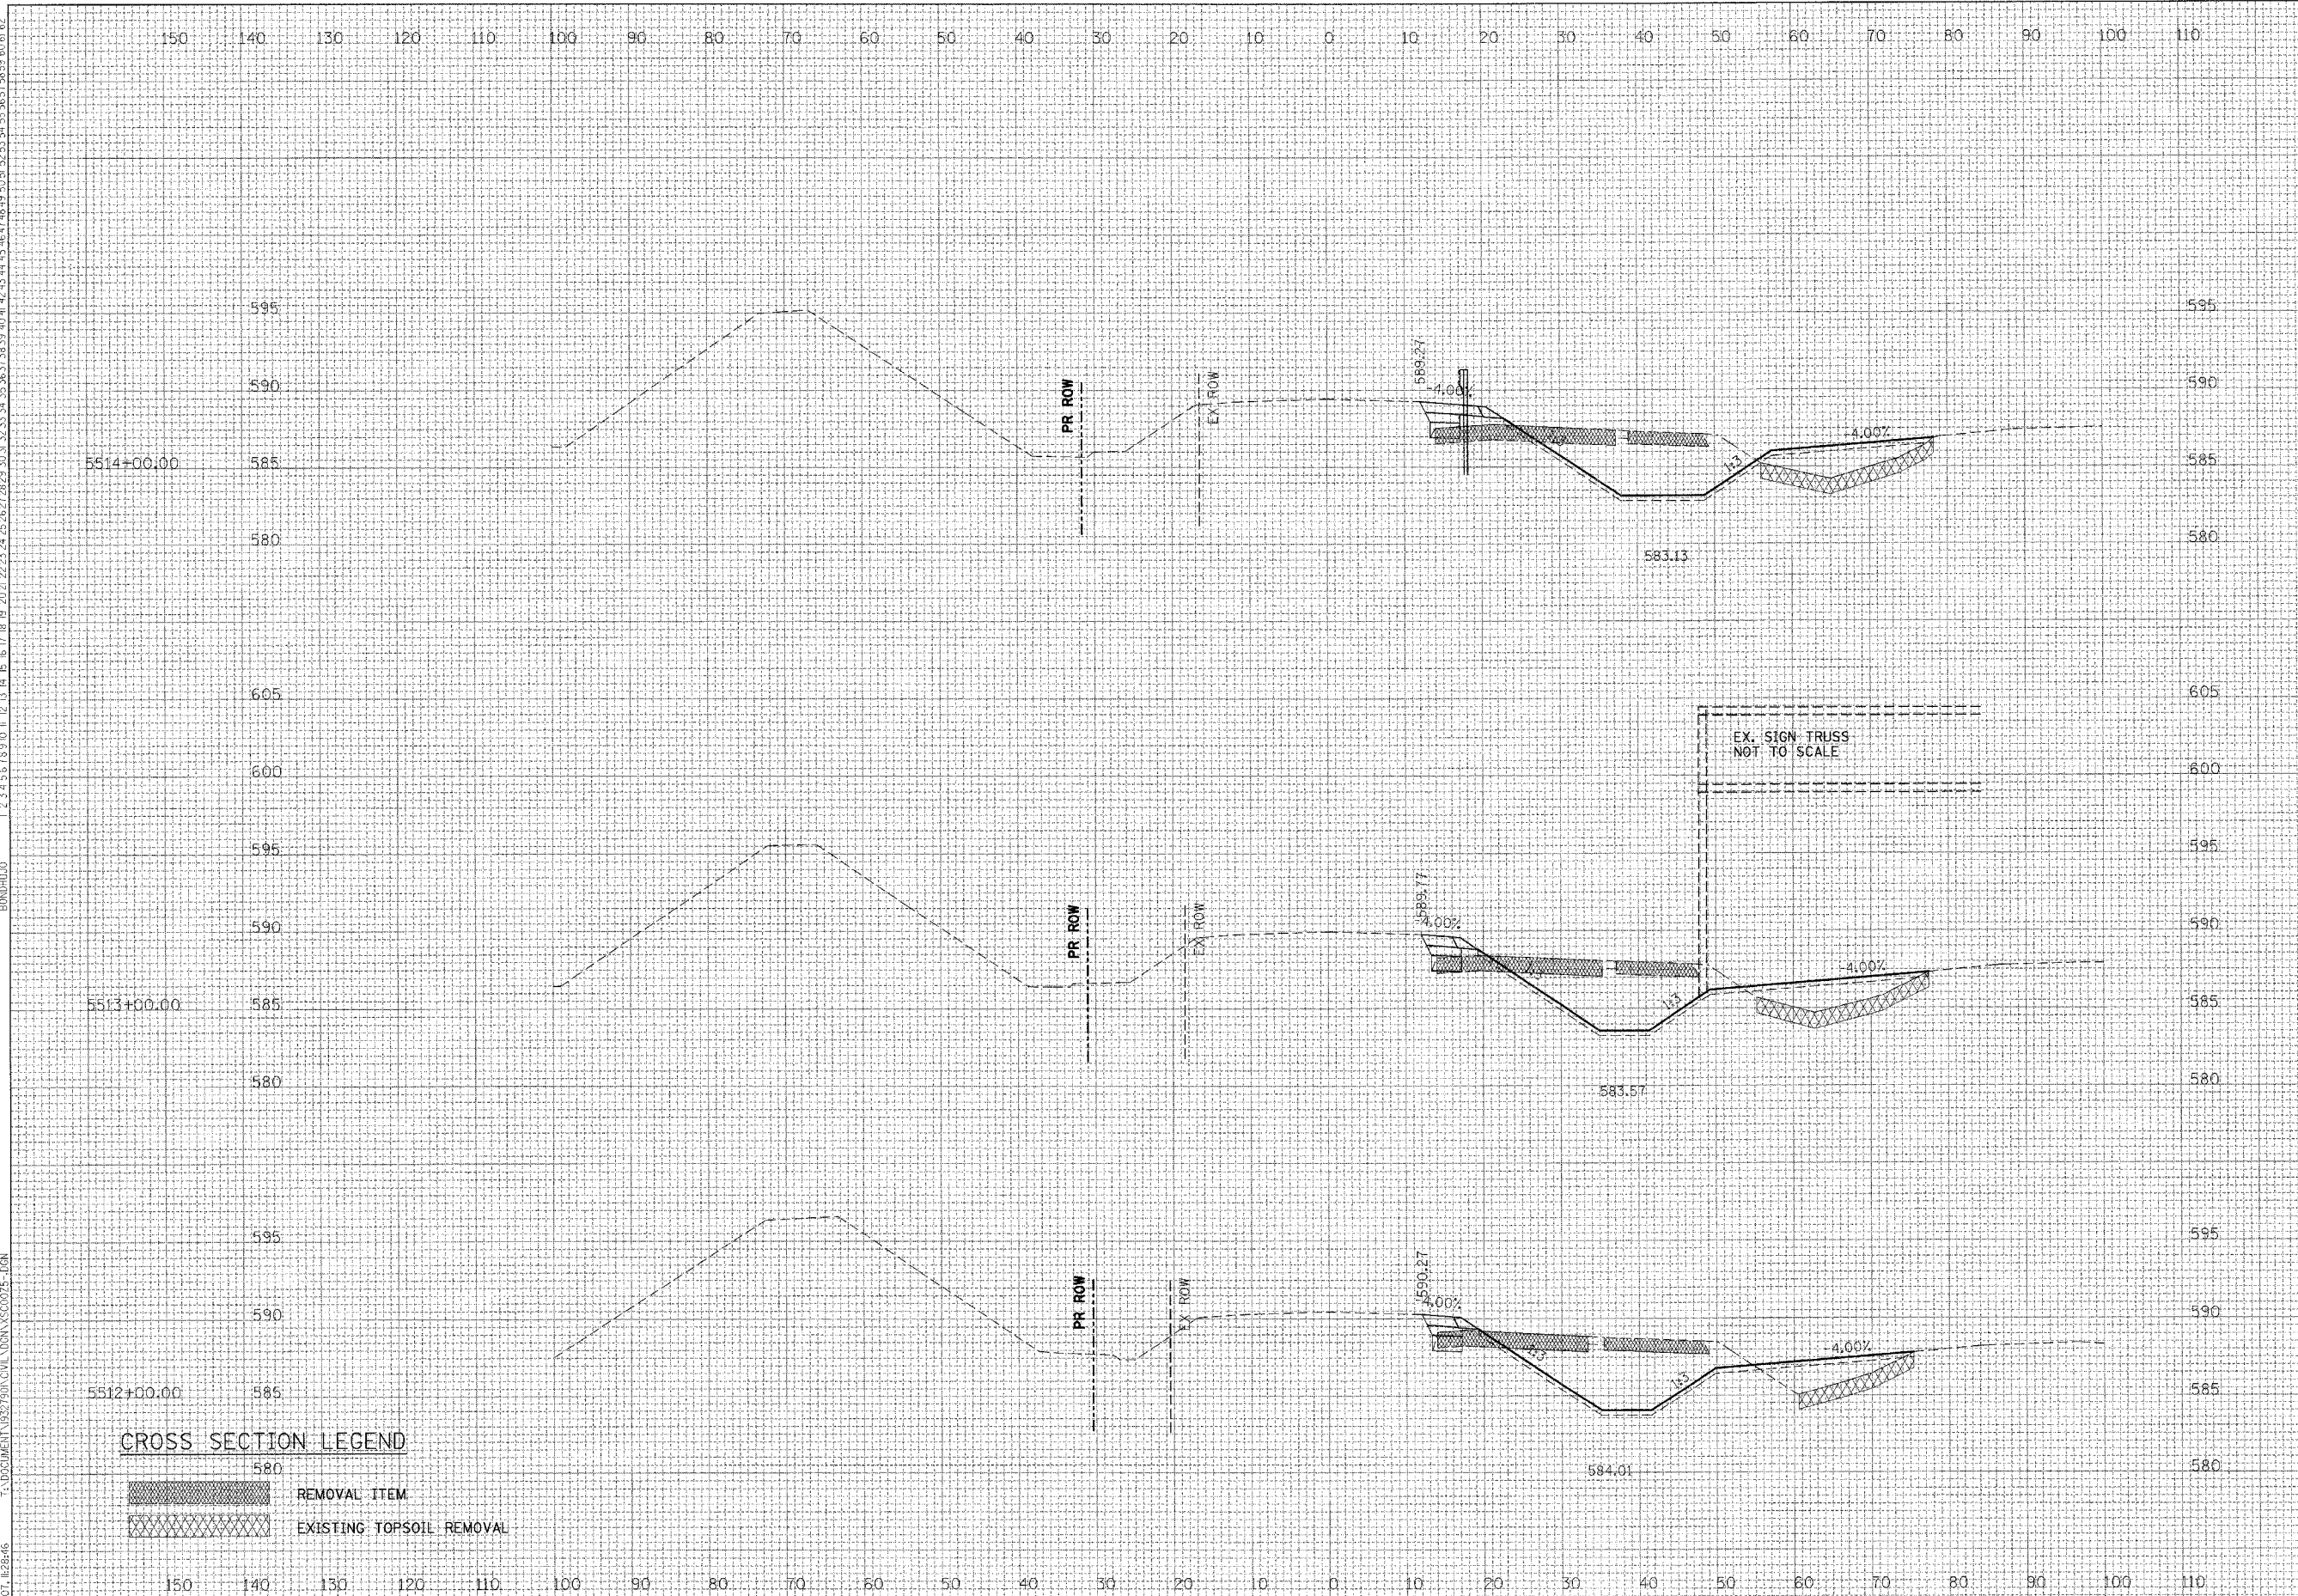

ALL UNITS IN SQ FT STAGE III
 EARTH EXCAVATION= 82.5
 EMBANKMENT= 51.8
 TOPSOIL PLACEMENT= 18.5
 TOPSOIL EXCAVATION= 22.2

ALL UNITS IN SQ FT STAGE III
 EARTH EXCAVATION= 79.7
 EMBANKMENT= 48.0
 TOPSOIL PLACEMENT= 19.4
 TOPSOIL EXCAVATION= 22.1

ALL UNITS IN SQ FT STAGE III
 EARTH EXCAVATION= 90.0
 EMBANKMENT= 35.6
 TOPSOIL PLACEMENT= 18.7
 TOPSOIL EXCAVATION= 14.9