
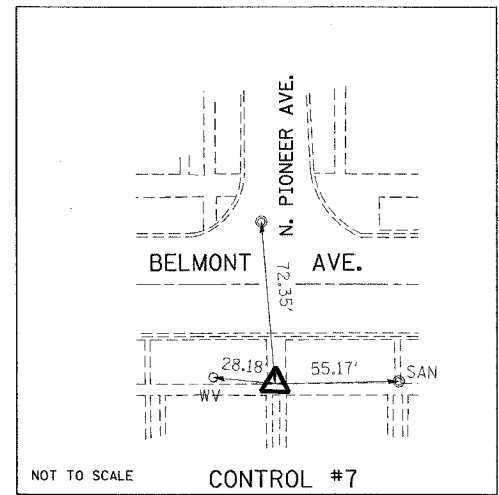
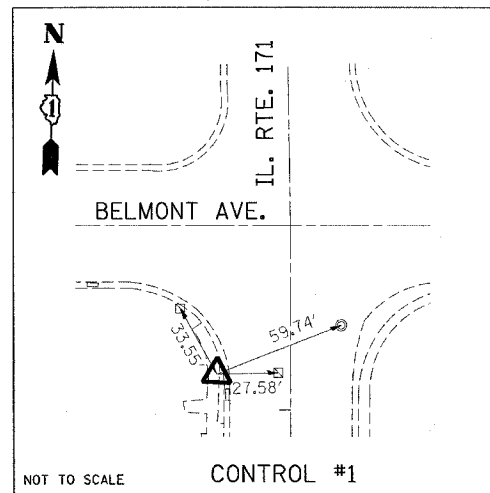
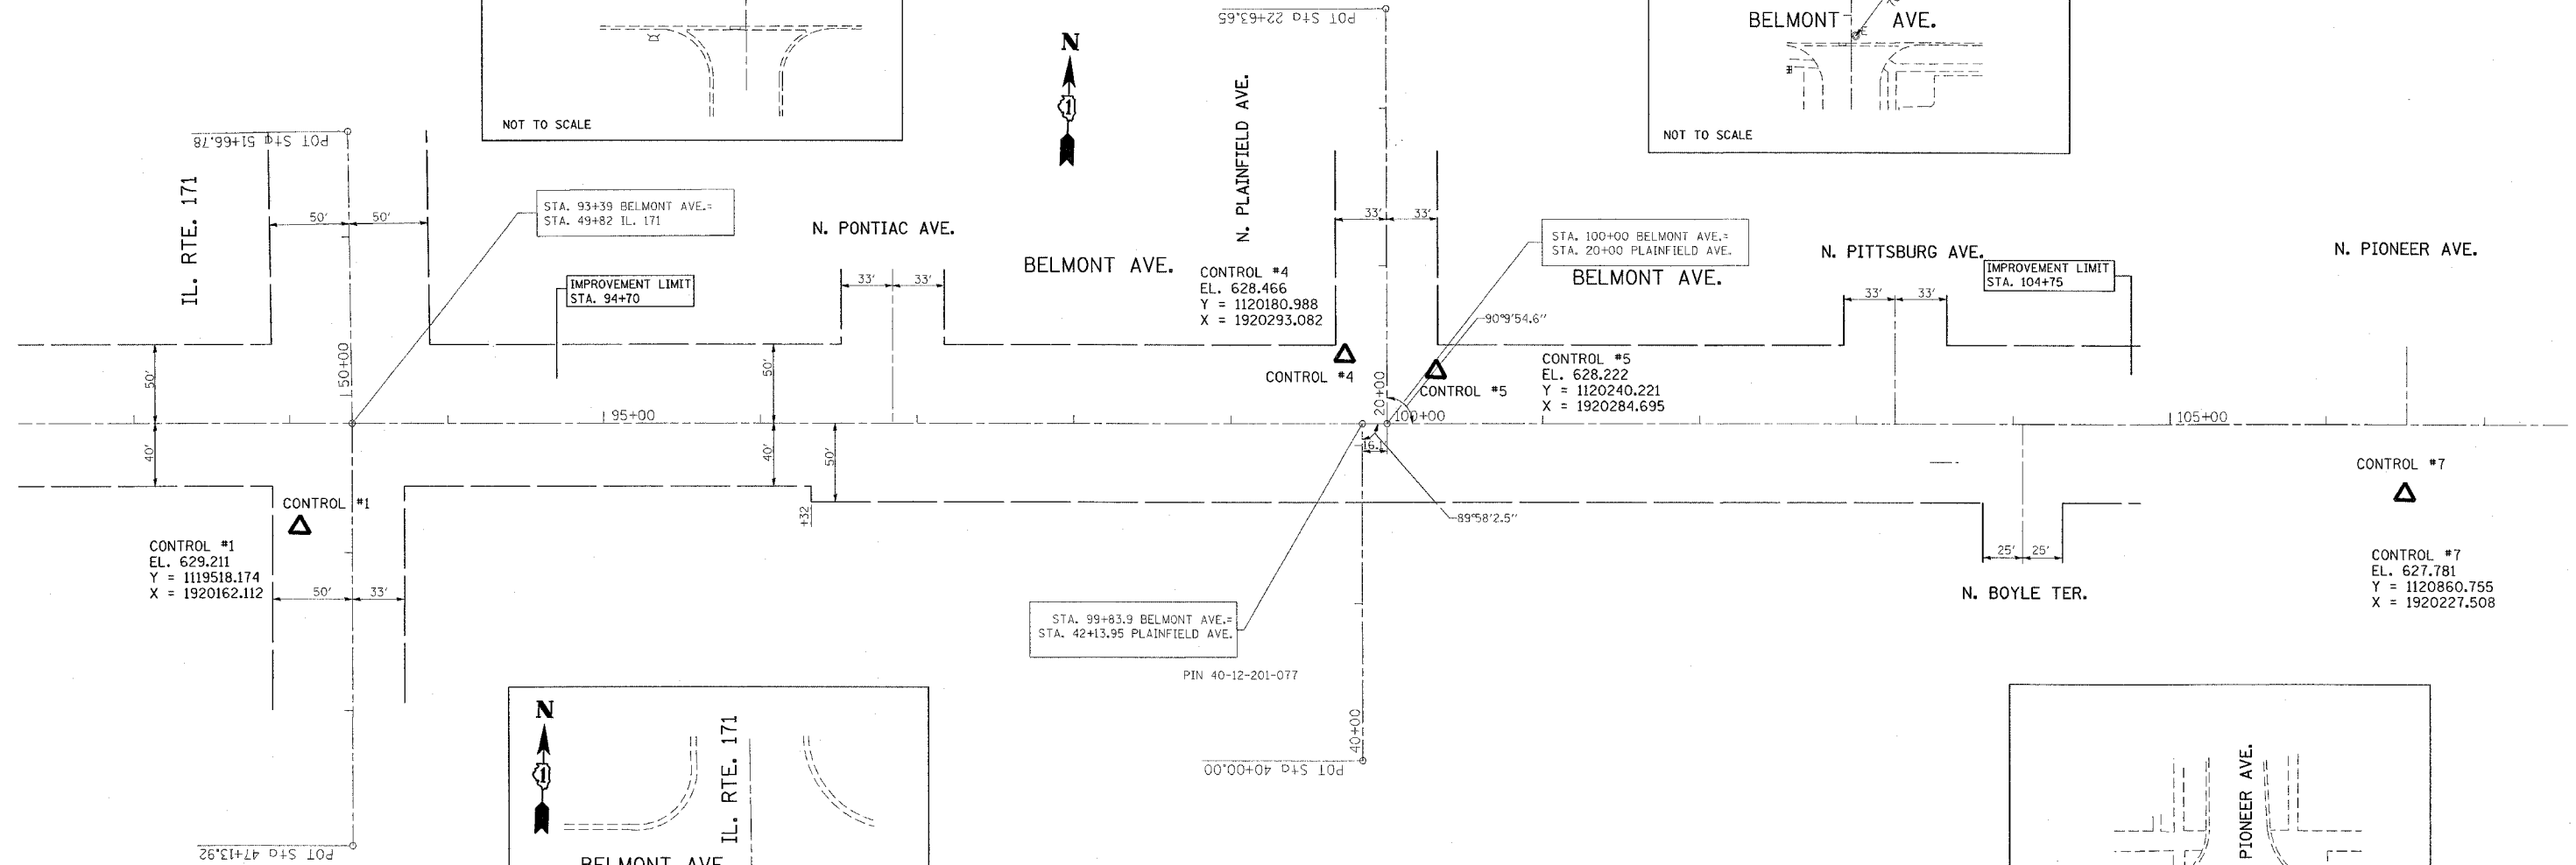
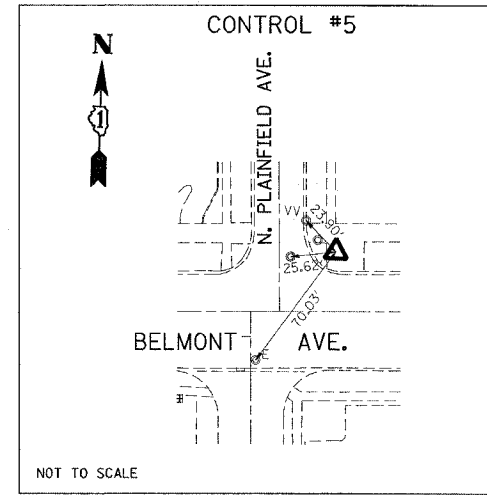


F.A.U. RTE.	SECTION	COUNTY	TOTAL SHEETS	SHEET NO.
1374	0406 WRS	COOK	43	8
STA. 91+00		TO STA. 107+50		
FED. ROAD DIST. NO.		ILLINOIS	FED. AID PROJECT	

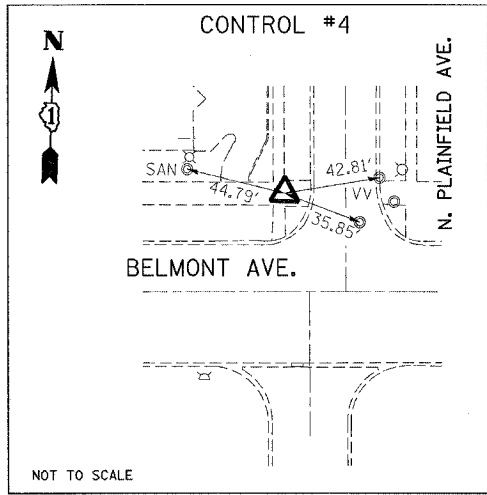

PLOT DATE = 3/30/2007
FILE NAME = c:\p\projects\116897\sh_rch.dgn
PLOT SCALE = 50.0000' / IN.
USER NAME = tuzener

REVISIONS	
NAME	DATE

ILLINOIS DEPARTMENT OF TRANSPORTATION

ALIGNMENT & TIES PLAN
BELMONT AVE. AT
PLAINFIELD AVE.

SCALE: VERT. 1"=50'
HORIZ. 1"=50'
DATE 3/30/2007

DRAWN BY
CHECKED BY