


|                     |         |                           |              |           |
|---------------------|---------|---------------------------|--------------|-----------|
| CONTRACT NO. 60C03  |         |                           |              |           |
| F.A.D. RTE.         | SECTION | COUNTY                    | TOTAL SHEETS | SHEET NO. |
| 1374                | 0406WRS | Cook                      | 43           | 9         |
| STA.                |         | TO STA.                   |              |           |
| FED. ROAD DIST. NO. |         | ILLINOIS FED. AID PROJECT |              |           |

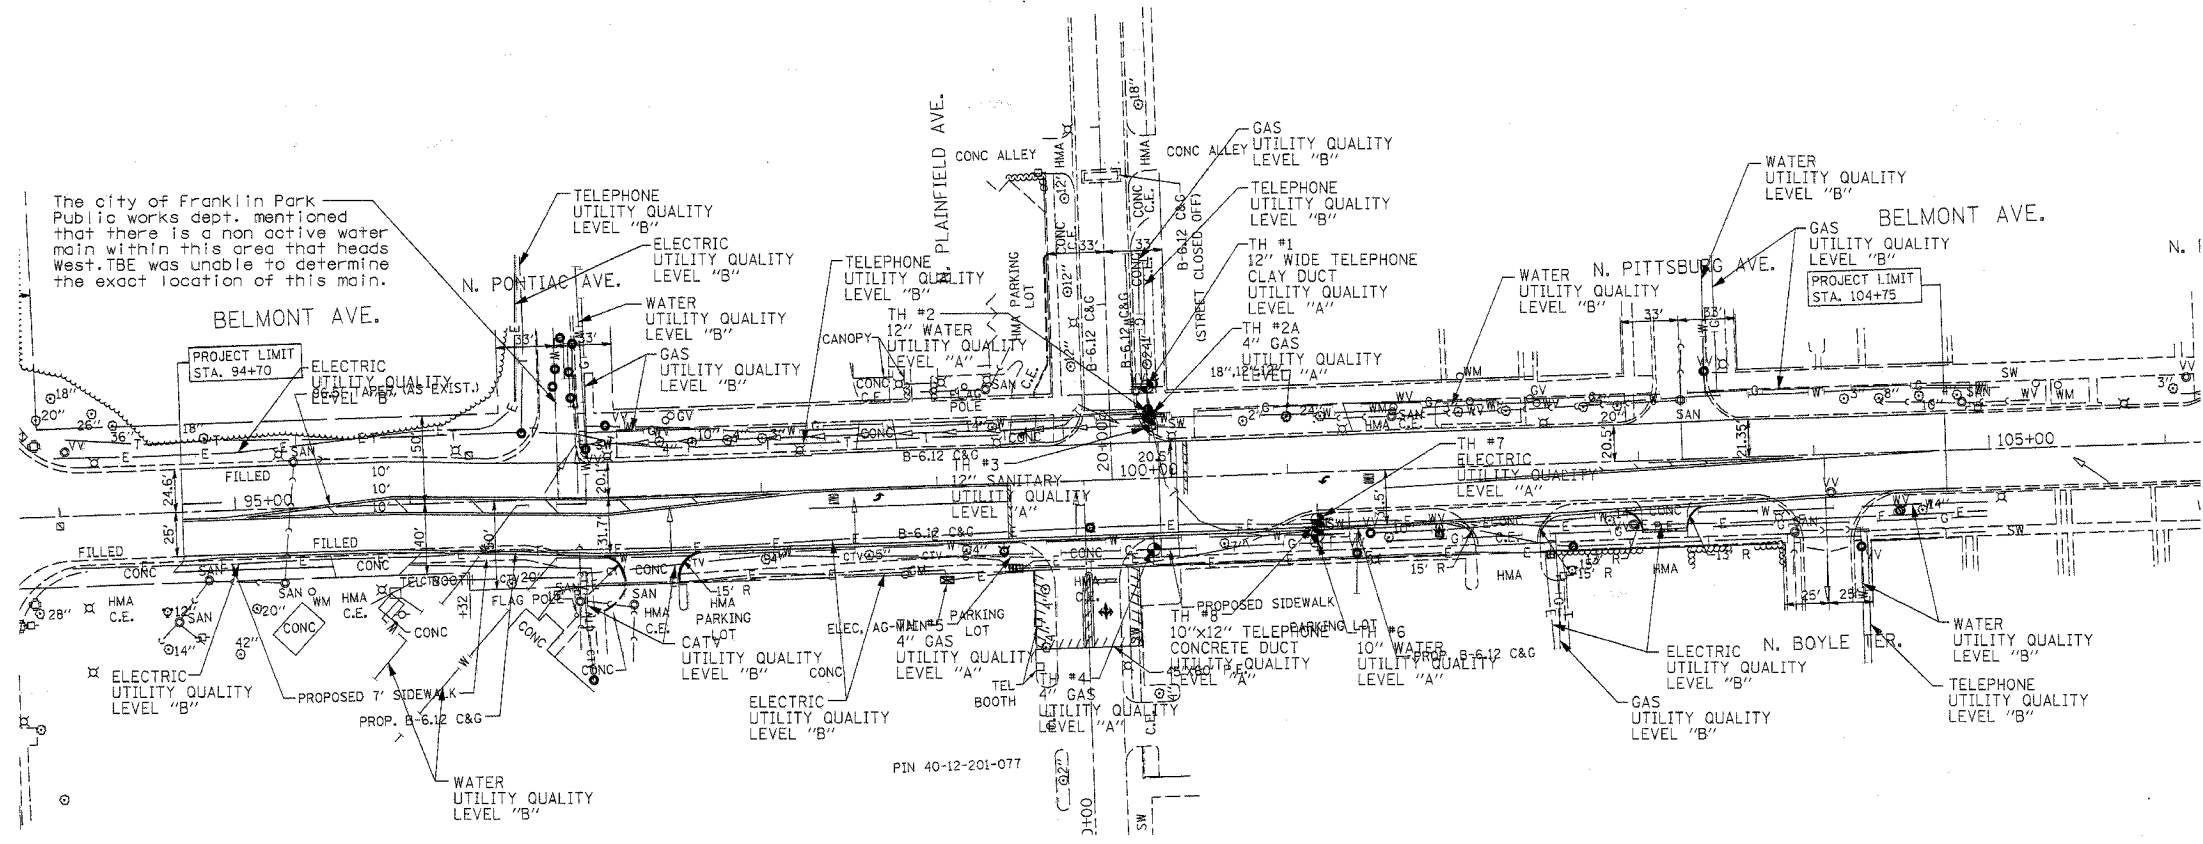

The city of Franklin Park Public works dept. mentioned that there is a non active water main within this area that heads West. TBE was unable to determine the exact location of this main.

FOR  
INFORMATION  
ONLY

The SBC locations depicted have been obtained through the application of geophysical methods to determine the existence and approximate horizontal position of these facilities. However, SBC will not provide TBE Group, Inc. with utility records to help verify the locations of their existing underground facilities. Therefore, TBE is unable to verify the completeness of the SBC locations depicted in accordance with the CI/ASCE Standard 38-02.



**TBE GROUP, INC.**  
CIVIL ENGINEERING • TRANSPORTATION • ENVIRONMENTAL  
PLANNING • UTILITY ENGINEERING/LOCATING

IL09500268, 275  
TBE SUE PAGE NO: 1 of 1  
Checked by: KLC  
Utility Quality Level "A" : Test Holes  
Utility Quality Level "B" : Designating

|  |           |
|--|-----------|
|  | TEST HOLE |
|  | CABLE TV  |
|  | TELEPHONE |
|  | WATER     |
|  | GAS       |
|  | ELECTRIC  |

Utilities shown in color on these plans as depicted in the legend have been investigated by TBE Group, Inc in accordance with SUE Industry Standards. All other information shown has been provided to TBE Group, Inc by others. TBE's SUE field investigation was performed during the period 2-01-07 through 2-23-07. Test holes were performed during the period 4-18-07 through 4-23-07. Changes to utilities after these dates may have been made and therefore may result in variances from this plan. Consideration should be given to updating this plan if deemed advisable prior to final design and construction.

205 W. WACKER DRIVE  
SUITE 1020  
CHICAGO, IL 60606  
(312) 704-1970

| REVISIONS |      |
|-----------|------|
| NAME      | DATE |
|           |      |
|           |      |
|           |      |
|           |      |
|           |      |
|           |      |

ILLINOIS DEPARTMENT OF TRANSPORTATION  
SUE Investigation  
Belmont Avenue at Plainfield Avenue  
River Grove, Cook Co. IL  
Section No. 0406WRS  
Contract No. 60C03  
DRAWN BY : KLC  
SCALE : 1" = 50'

Rev.