
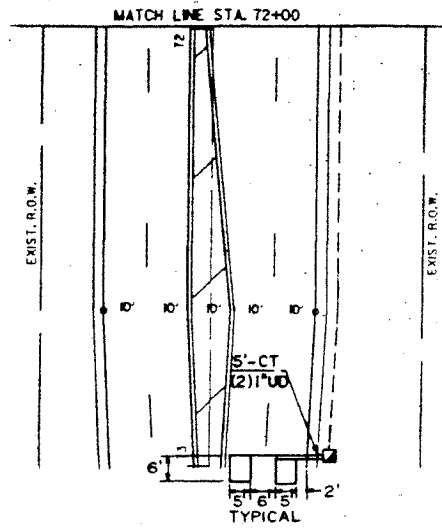
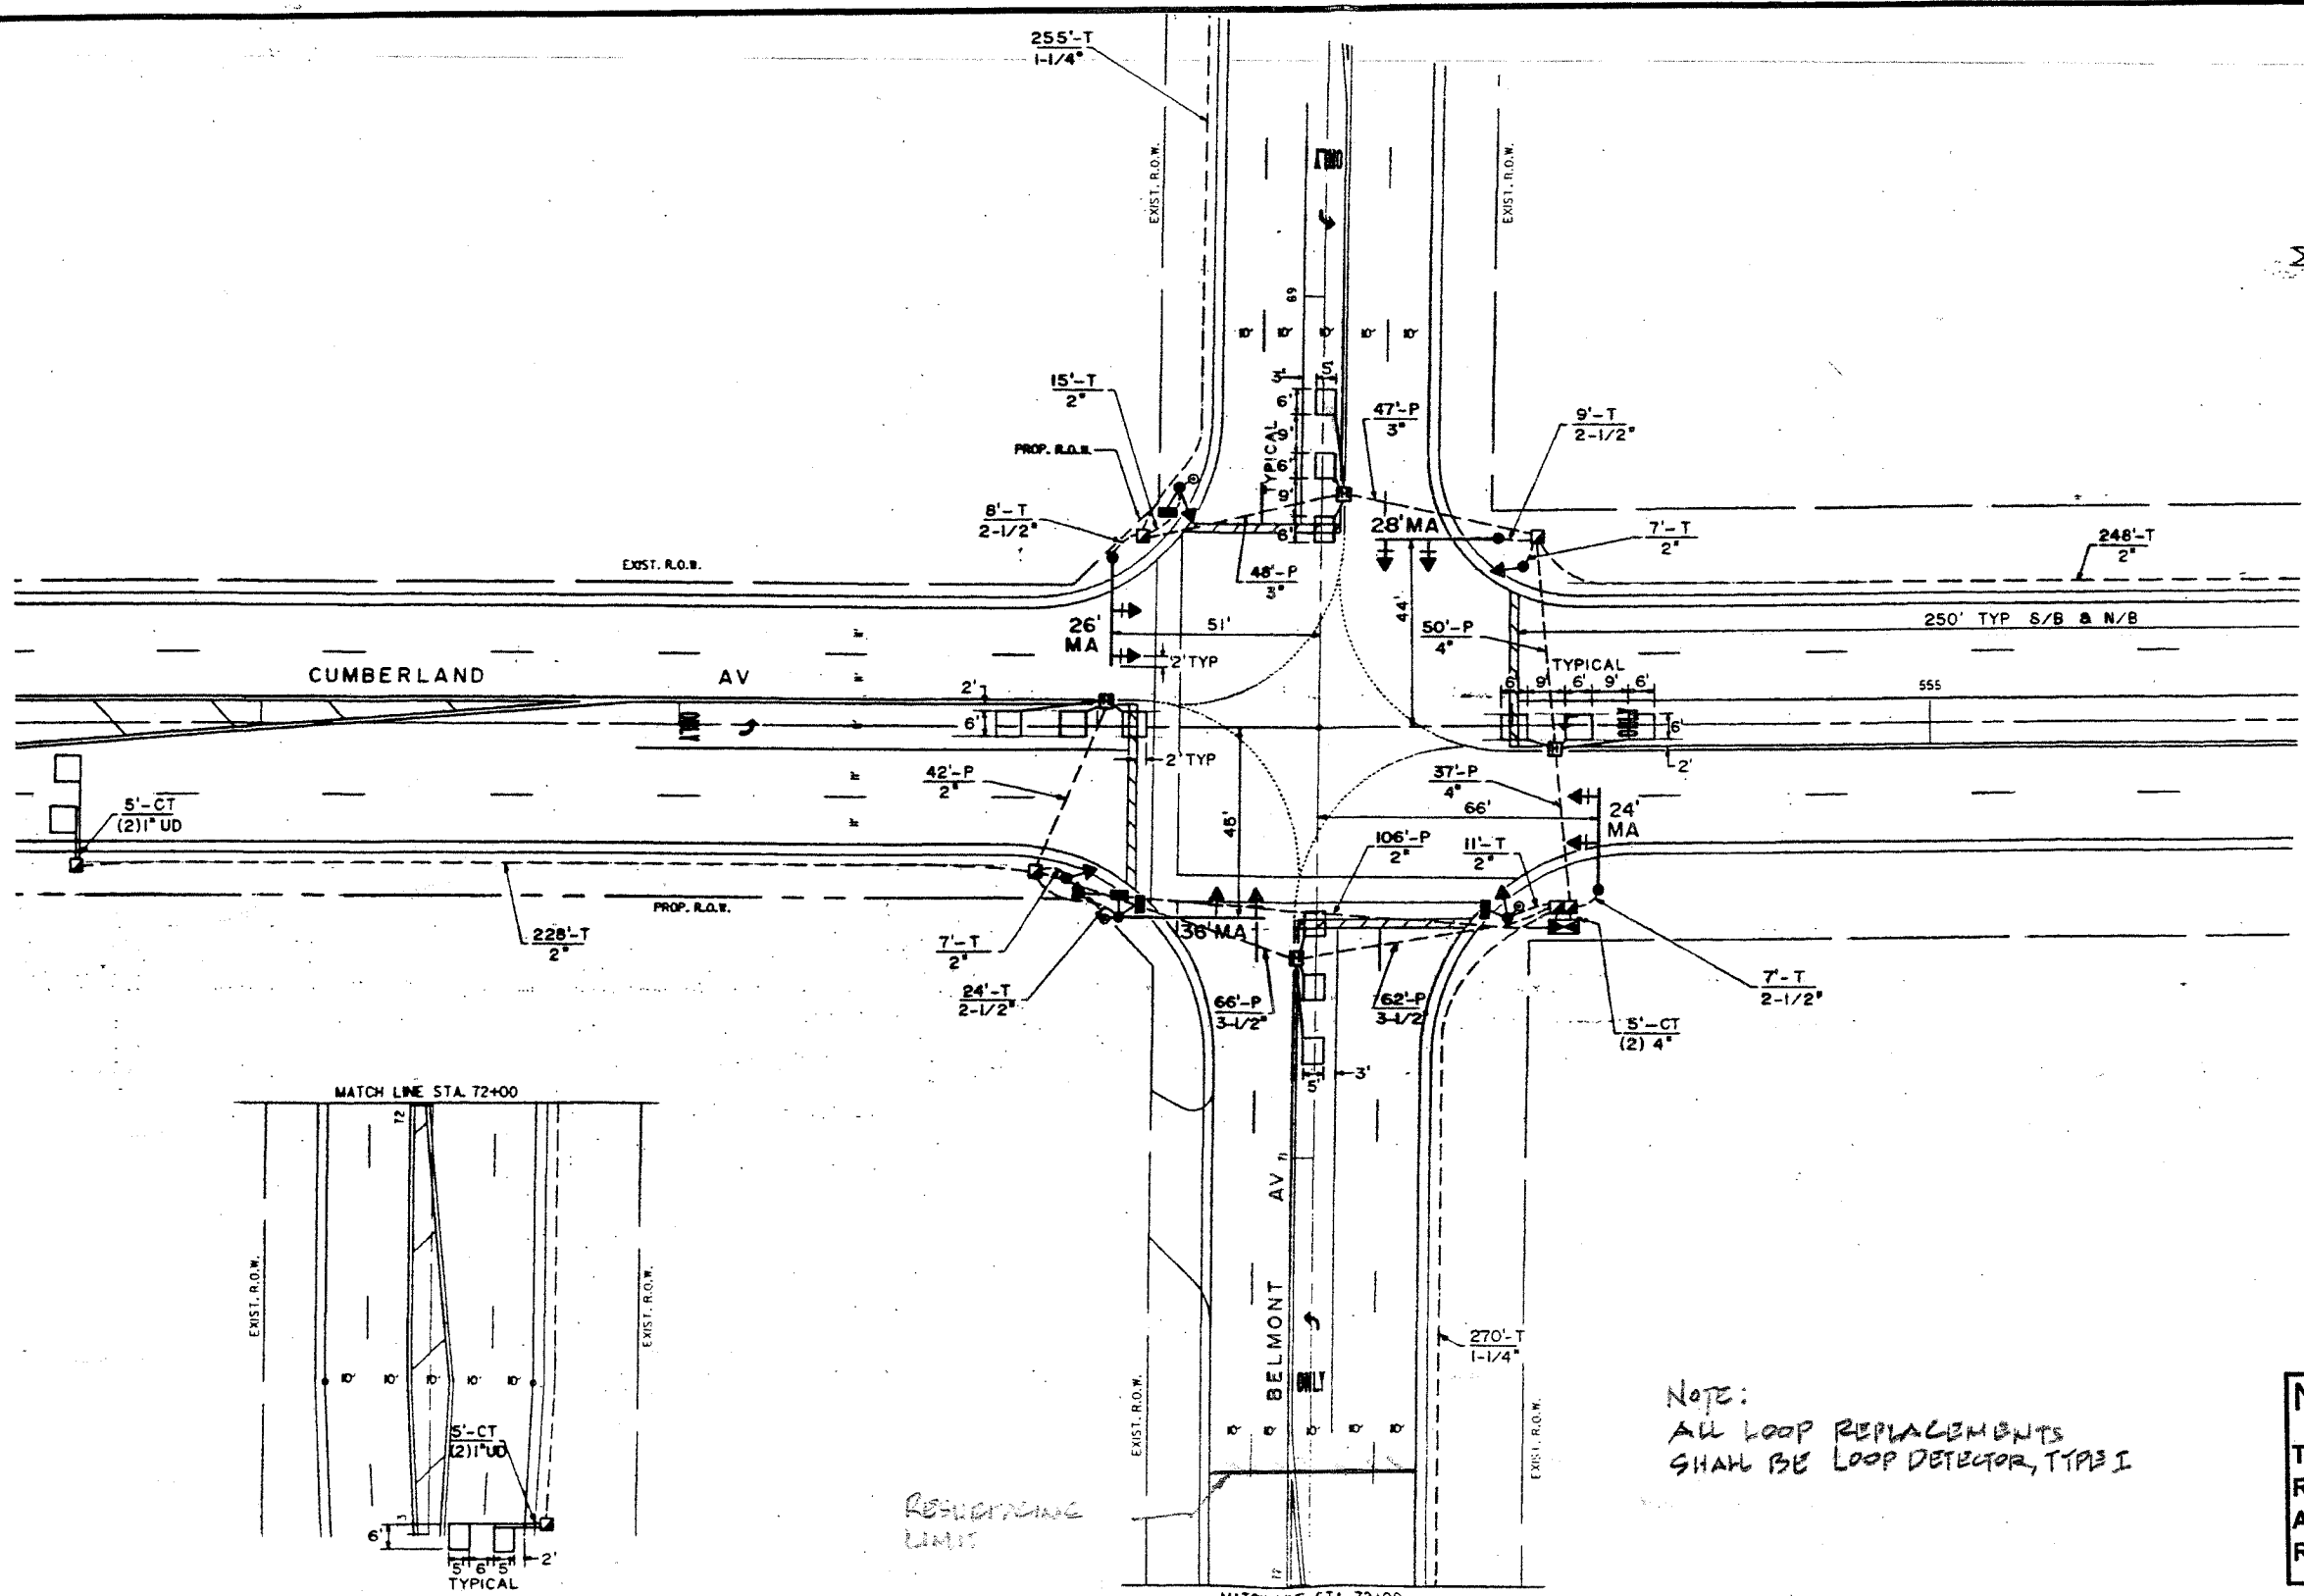


FAA SITE	SECTION	COUNTY	TOTAL SHEETS	SHEET NO.
137A	0406WRS	COOK	43	15
STA.		TO STA.		
FED. ROAD DIST NO. 1		ILLINOIS		FED AID PROJECT

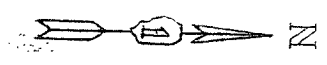

Note:
ALL LOOP REPLACEMENTS
SHALL BE LOOP DETECTOR, TYPE I

NOTE:
THIS PLAN IS FOR THE PURPOSE OF
REPLACING THE DETECTOR LOOPS ONLY.
ALL OTHER INFORMATION SHOWN IS NOT
RELATED AND WILL BE DISREGARDED.

REPLACE ALL DETECTOR LOOPS AS SHOWN
(WITHIN THE RESURFACING LIMITS)

CODE NO.	QUANTITY	UNIT	ITEM
83600100	66	Foot	Detector Loop, Type I

REVISIONS	
NAME	DATE

ILLINOIS DEPARTMENT OF TRANSPORTATION
DETECTOR LOOP REPLACEMENT
ILL. ROUTE 171 @ BELMONT AVENUE
SCALE: NONE
DATE: MAR. 2001
DRAWN BY: J.H.E.
DESIGNED BY: J.H.E.
CHECKED BY: D.A.D.