


PLOT DATE = 4/1/2007  
 FILE NAME = c:\projeva\118957\as.belmont\design\sheet  
 PLOT SCALE = 1/8"=1'-0"  
 USER NAME = gordon

ORIGINAL SURVEY  
 SURVEYED PLOTTED  
 NO. AREAS CHECKED

FINAL SURVEY  
 SURVEYED PLOTTED  
 NO. AREAS CHECKED

BY DATE

BY DATE

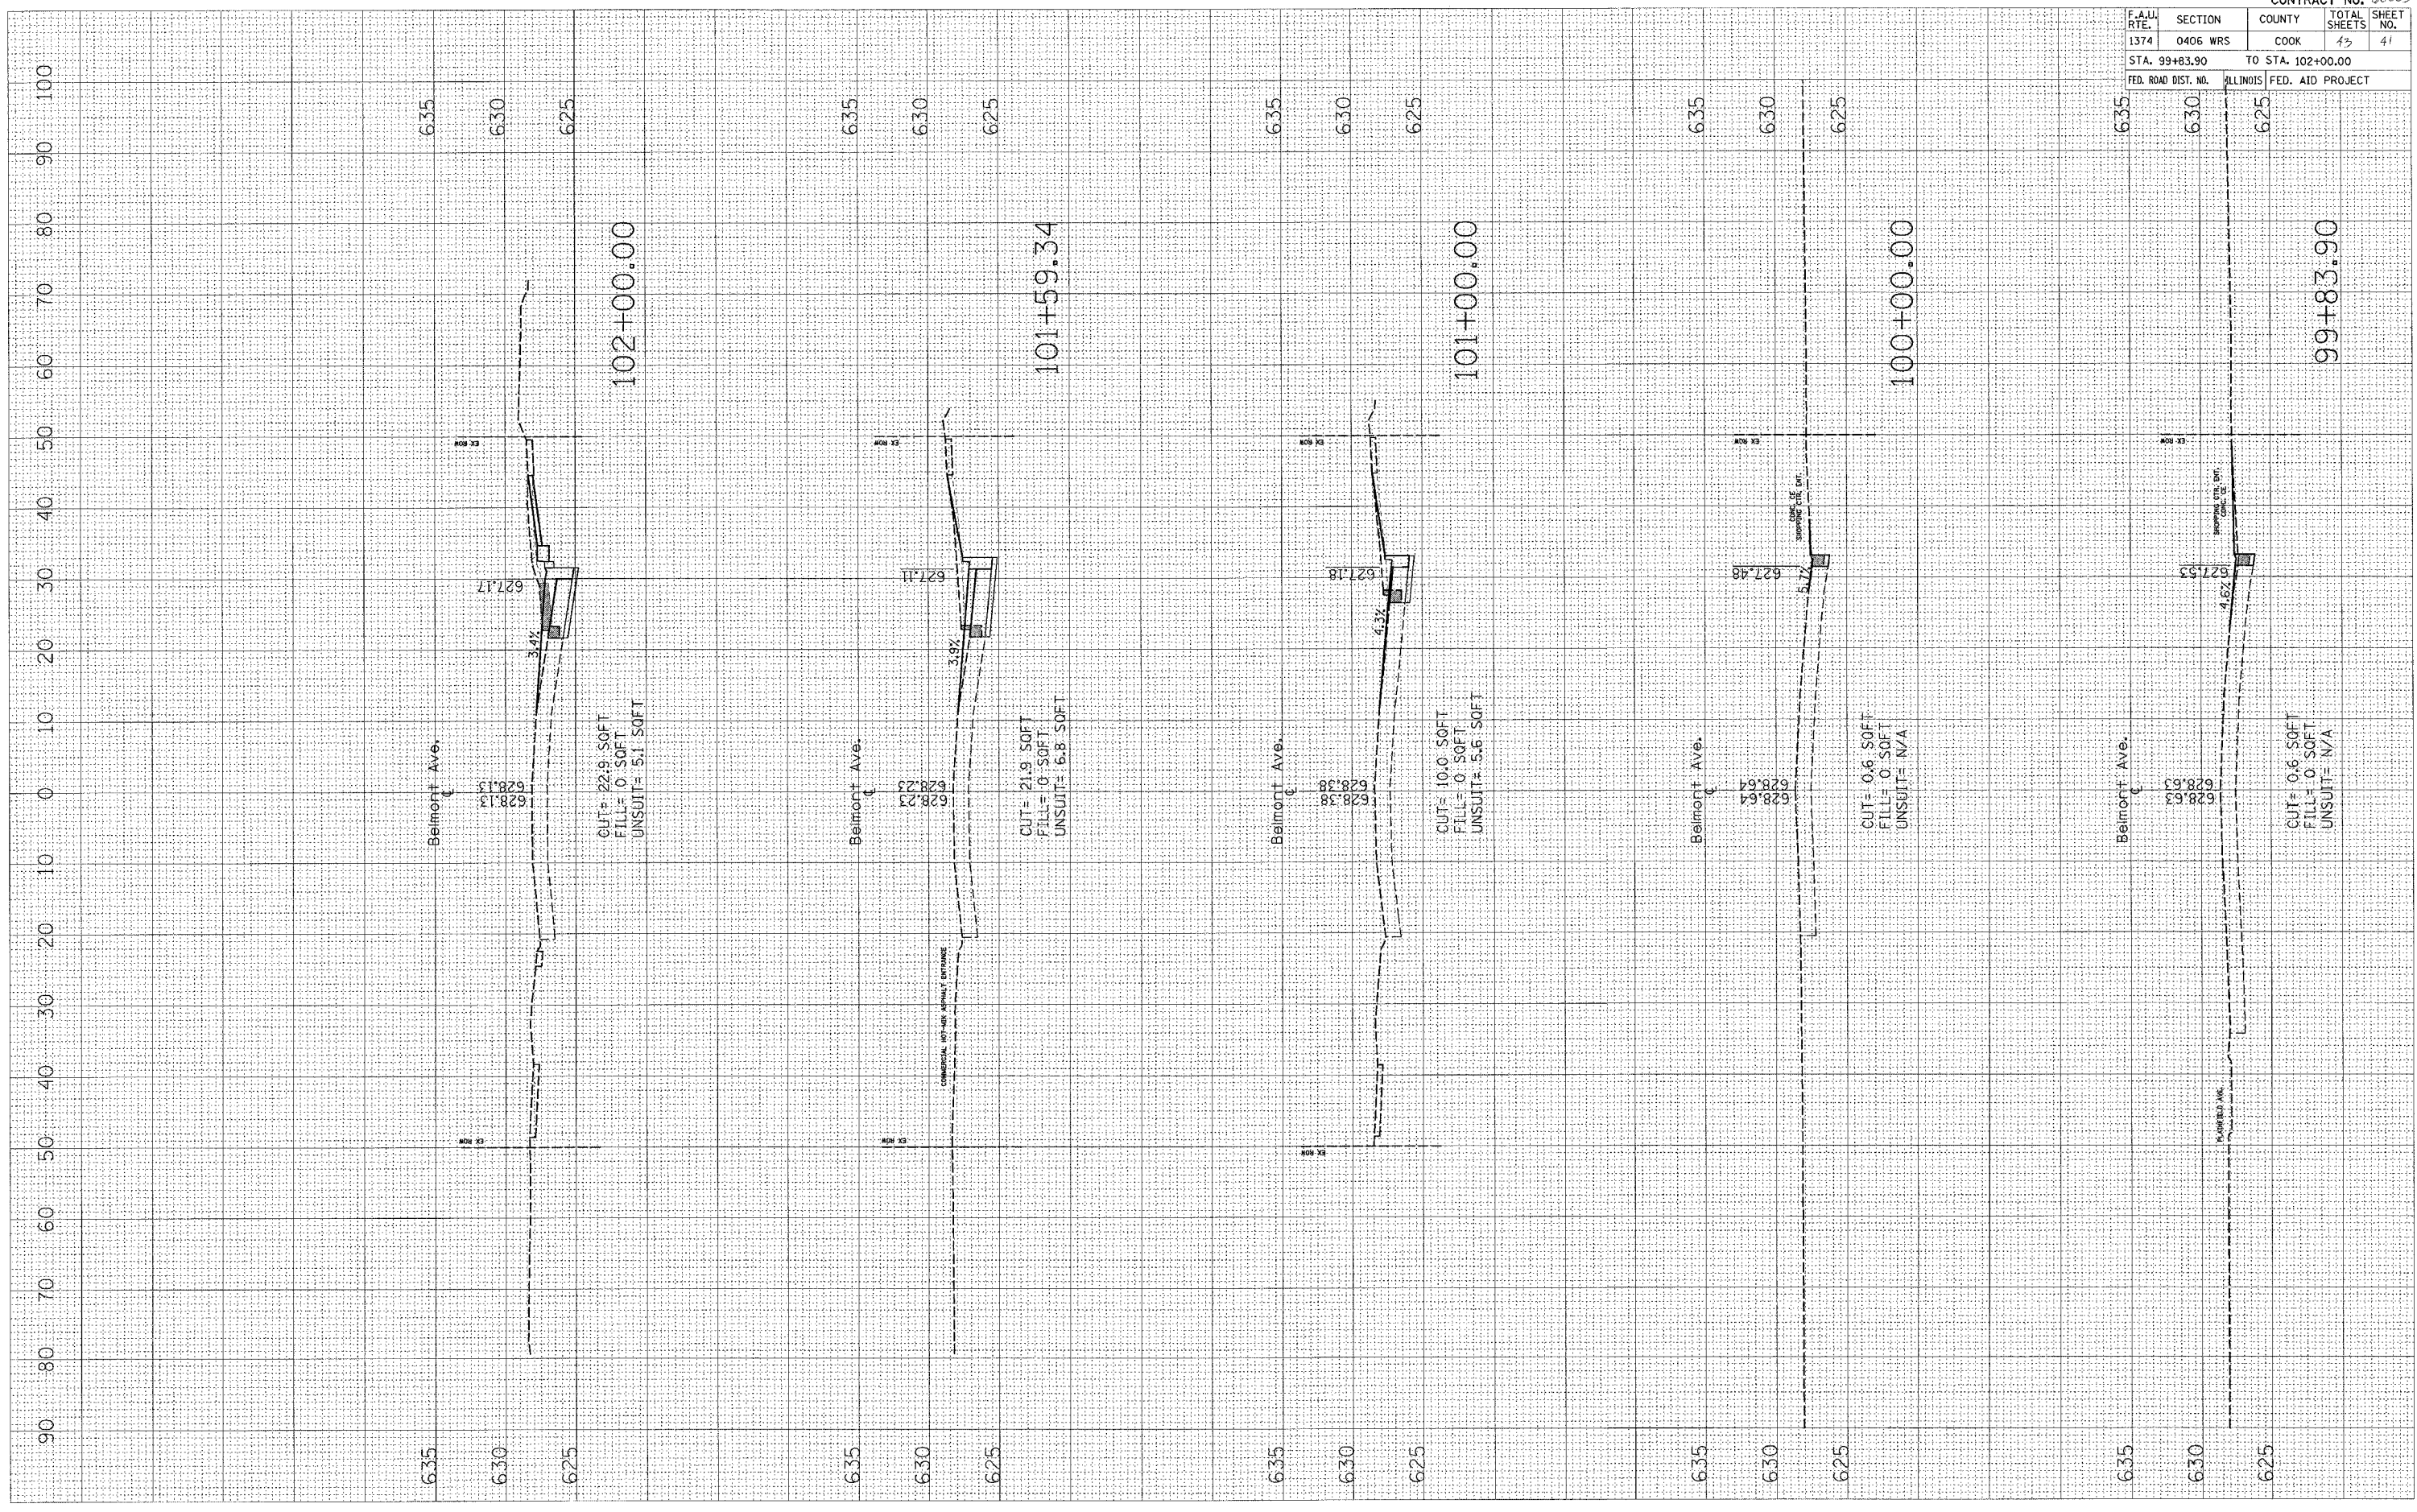

F.A.U. RTE.	SECTION	COUNTY	TOTAL SHEETS	SHEET NO.
1374	0406 WRS	COOK	43	41
STA. 99+83.90		TO STA. 102+00.00		
FED. ROAD DIST. NO.	ILLINOIS	FED. AID PROJECT		

CONTRACT NO. 6003