


PLOT DATE = 4/1/2007
 FILE NAME = c:\pwworkspace\10597\vs_belmont.dwg
 USER NAME = abraham

ORIGINAL SURVEY
 SURVEY PLOTTED
 TEMPLATE
 AREAS CHECKED

FINAL SURVEY
 SURVEY PLOTTED
 TEMPLATE
 AREAS CHECKED

BY _____ DATE _____

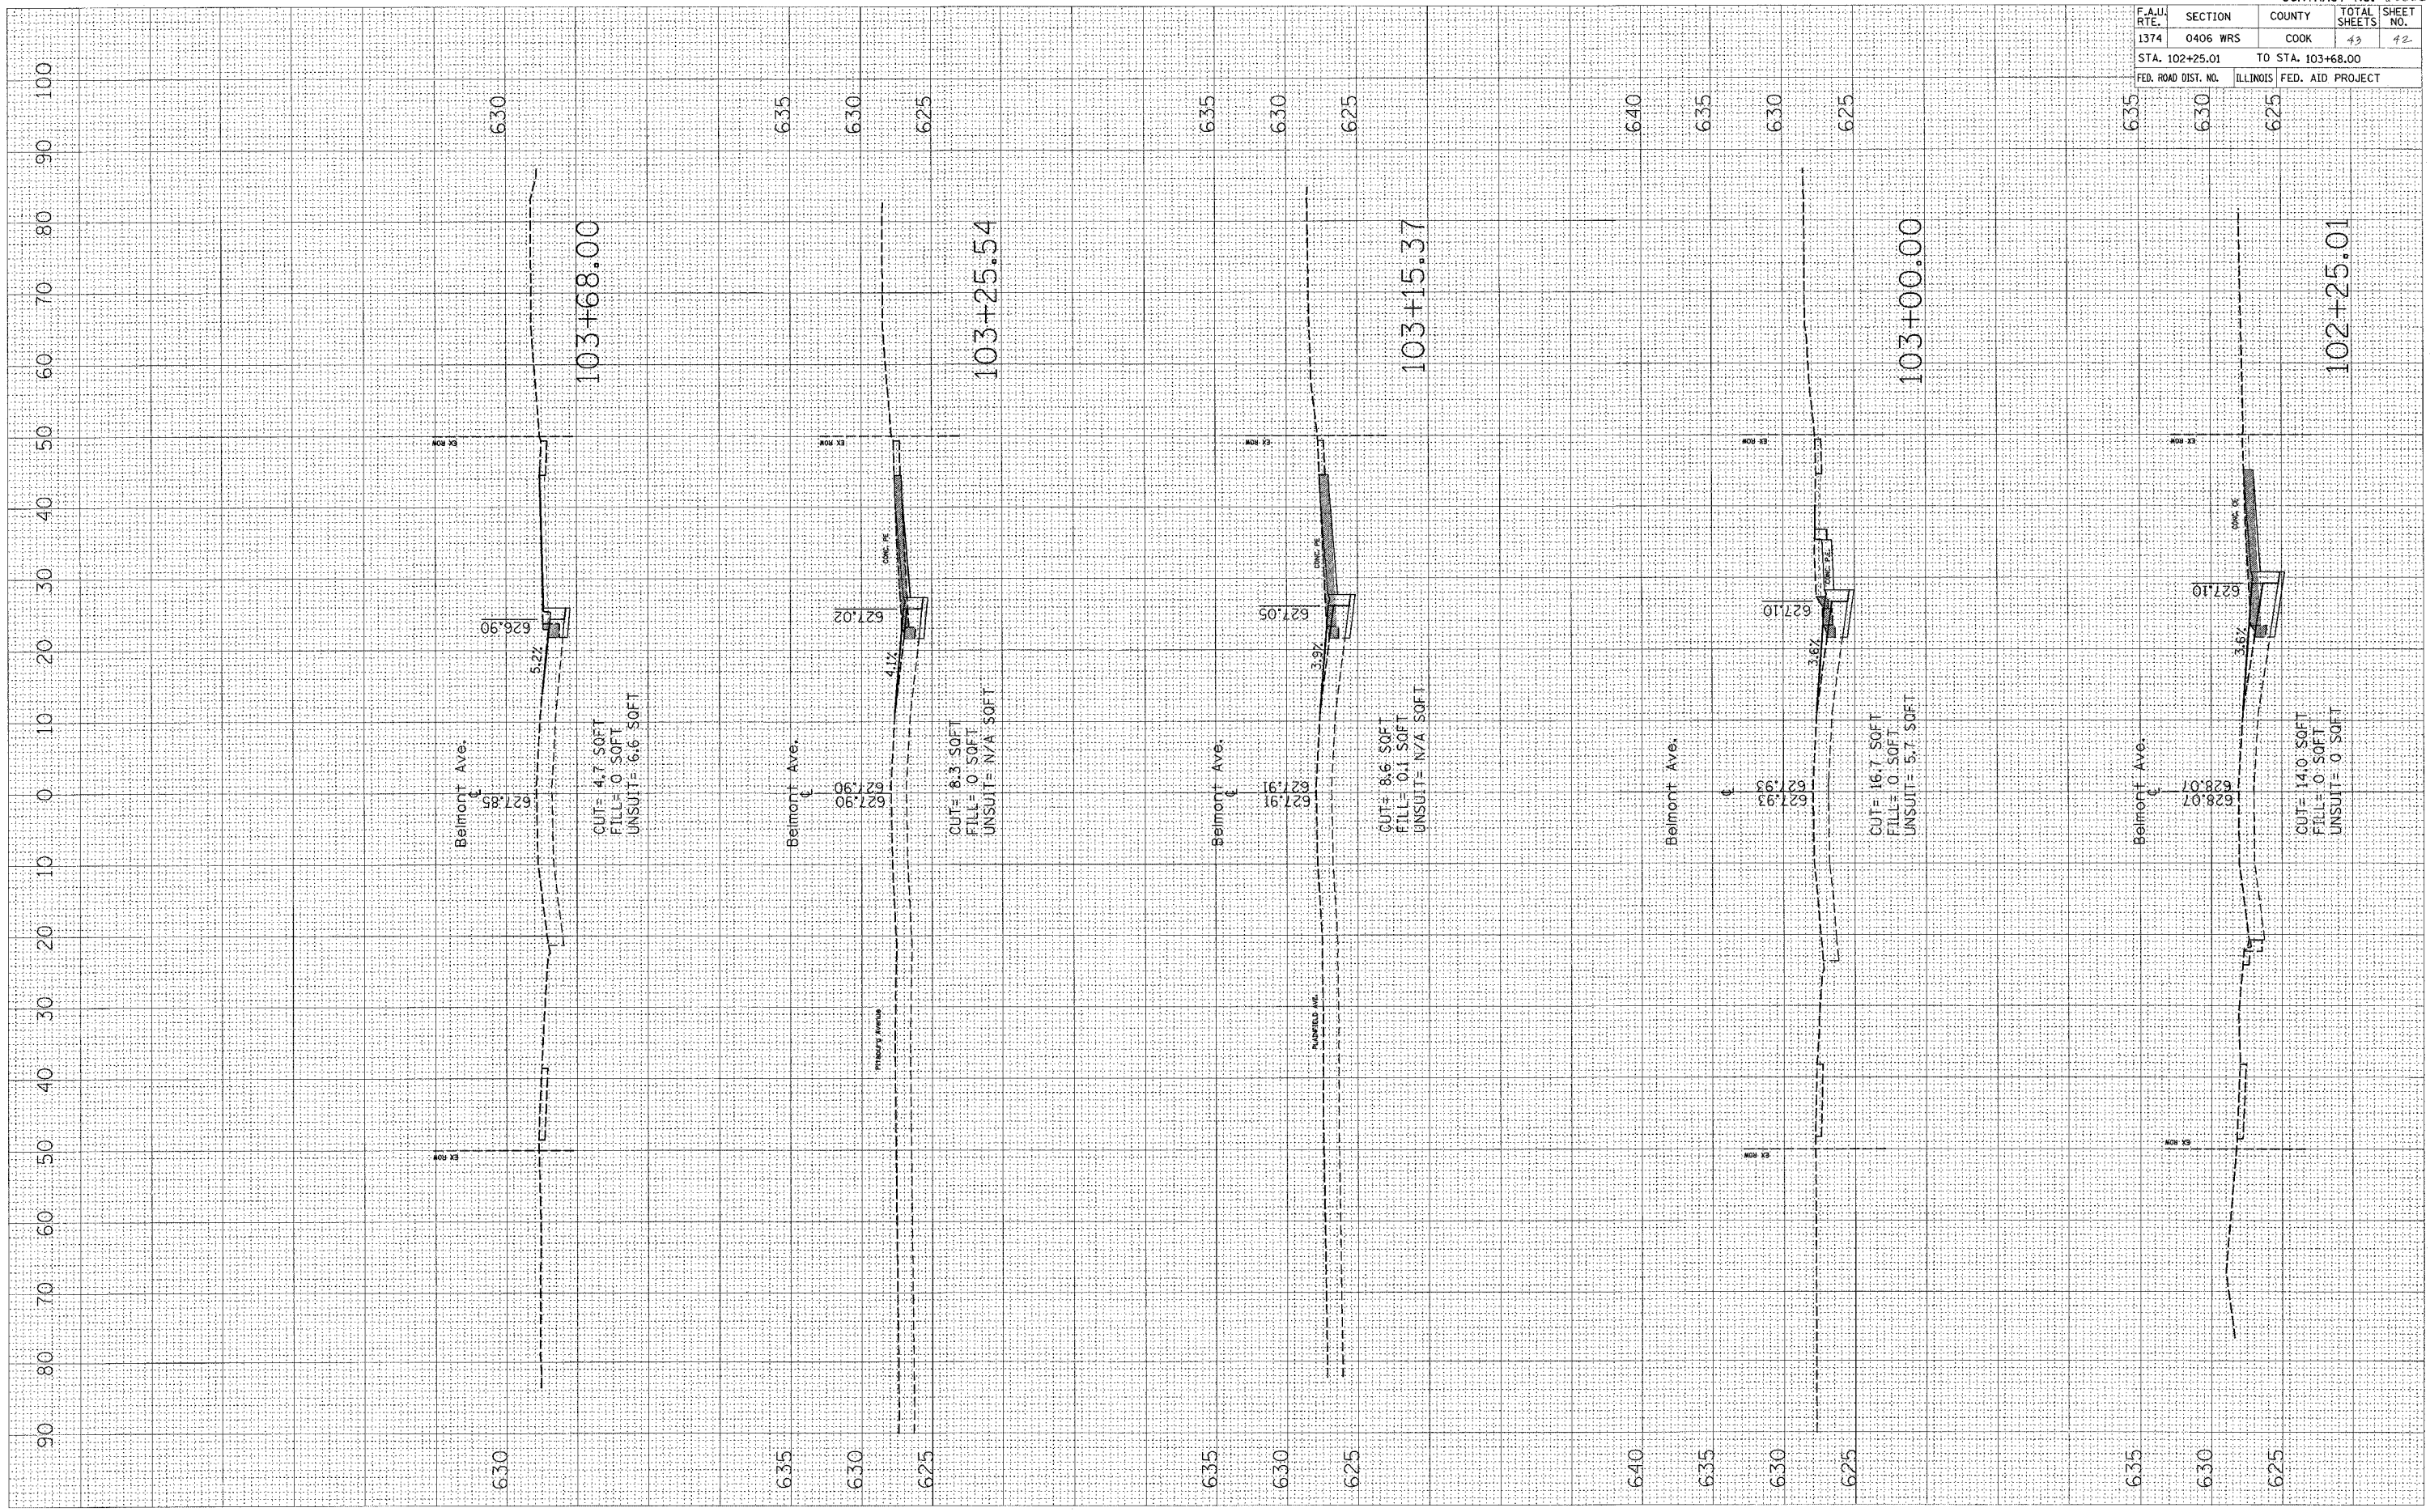

F.A.U. RTE.	SECTION	COUNTY	TOTAL SHEETS	SHEET NO.
1374	0406 WRS	COOK	43	42

CONTRACT NO. 60C03

STA. 102+25.01 TO STA. 103+68.00

FED. ROAD DIST. NO. ILLINOIS FED. AID PROJECT