


PLOT DATE = 3/15/2007  
 FILE NAME = c:\projects\104\104\104.dwg  
 USER NAME = jordan

ORIGINAL SURVEY  
 SURVEY PLOTTED  
 NOTE BOOK TEMPLATE AREAS CHECKED  
 NO.

FINAL SURVEY  
 SURVEY PLOTTED  
 NOTE BOOK TEMPLATE AREAS CHECKED  
 NO.

BY \_\_\_\_\_ DATE \_\_\_\_\_

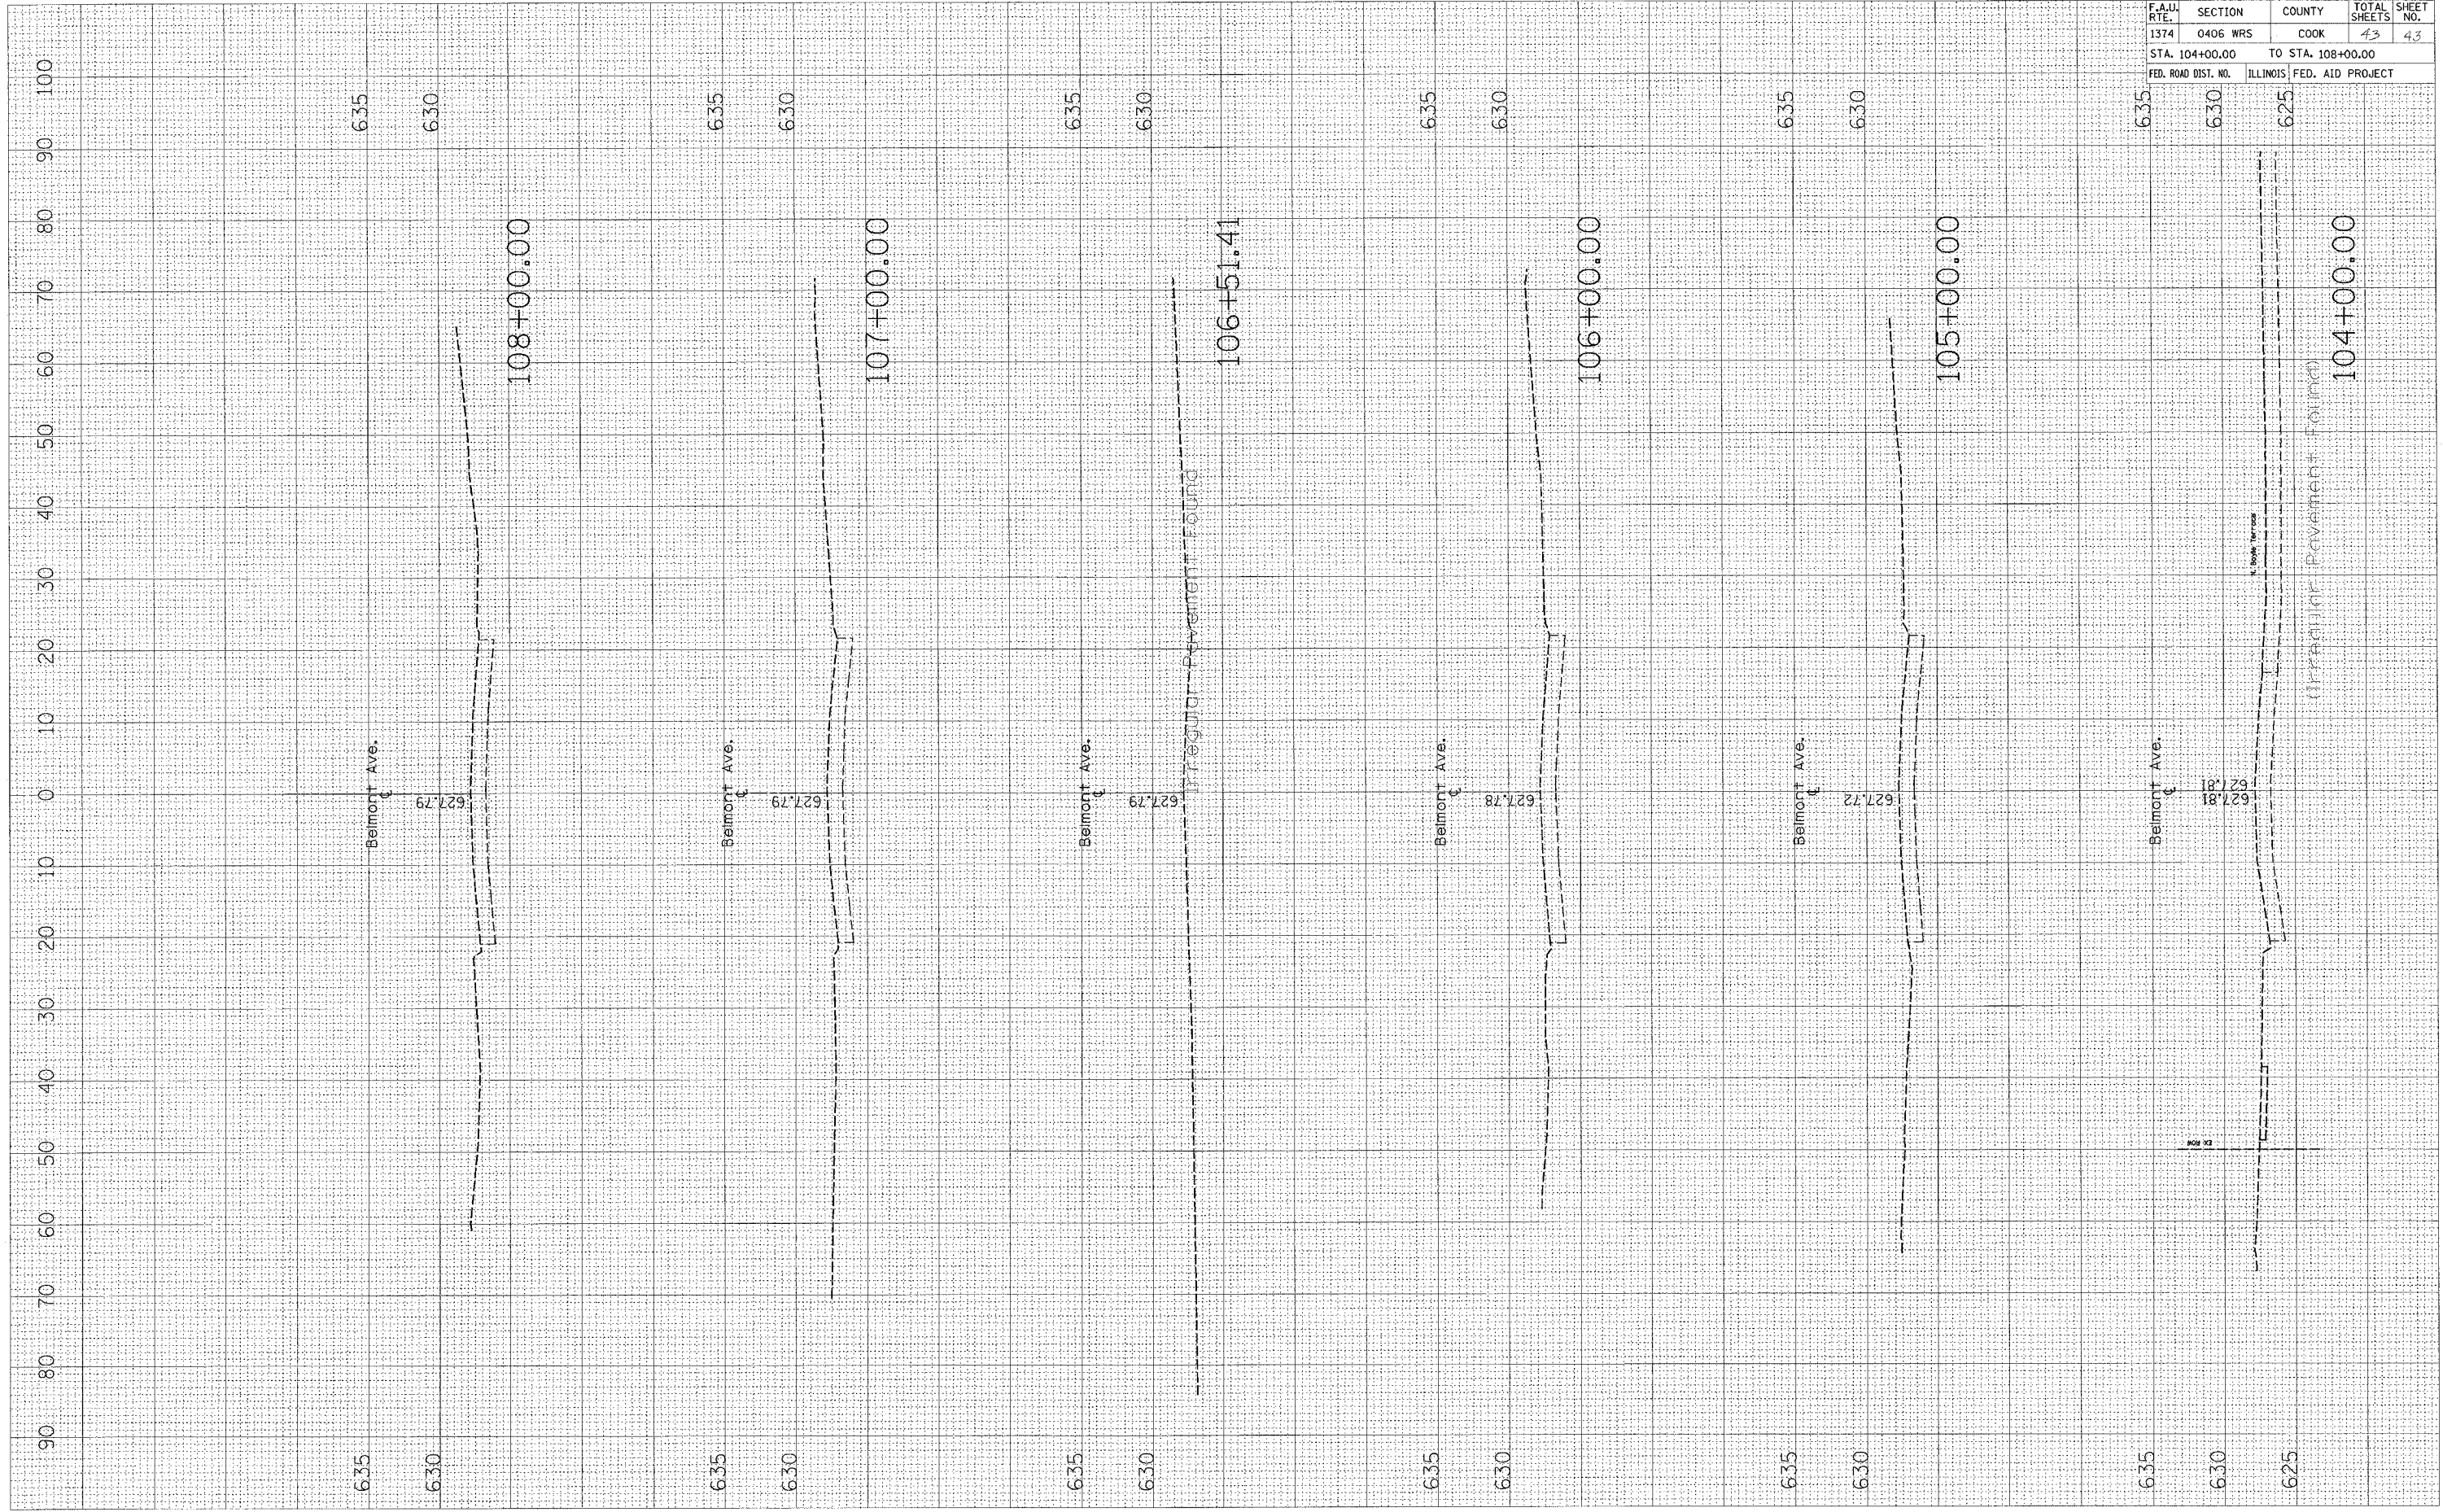

F.A.U. RTE.		COUNTY	TOTAL SHEETS	SHEET NO.
1374		COOK	43	43
STA. 104+00.00		TO STA. 108+00.00		
FED. ROAD DIST. NO.		ILLINOIS FED. AID PROJECT		

CONTRACT NO. 60003

(IRREGULAR PAVEMENT FOUND)