


F.A.P. RTE.	SECTION	COUNTY	TOTAL SHEETS	SHEET NO.
531	40 X-RS-8	WILL	18	11
STA. 202 + 00		TO STA. 217 + 00		
FED. ROAD DIST. NO. 1		ILLINOIS FED. AID PROJECT		

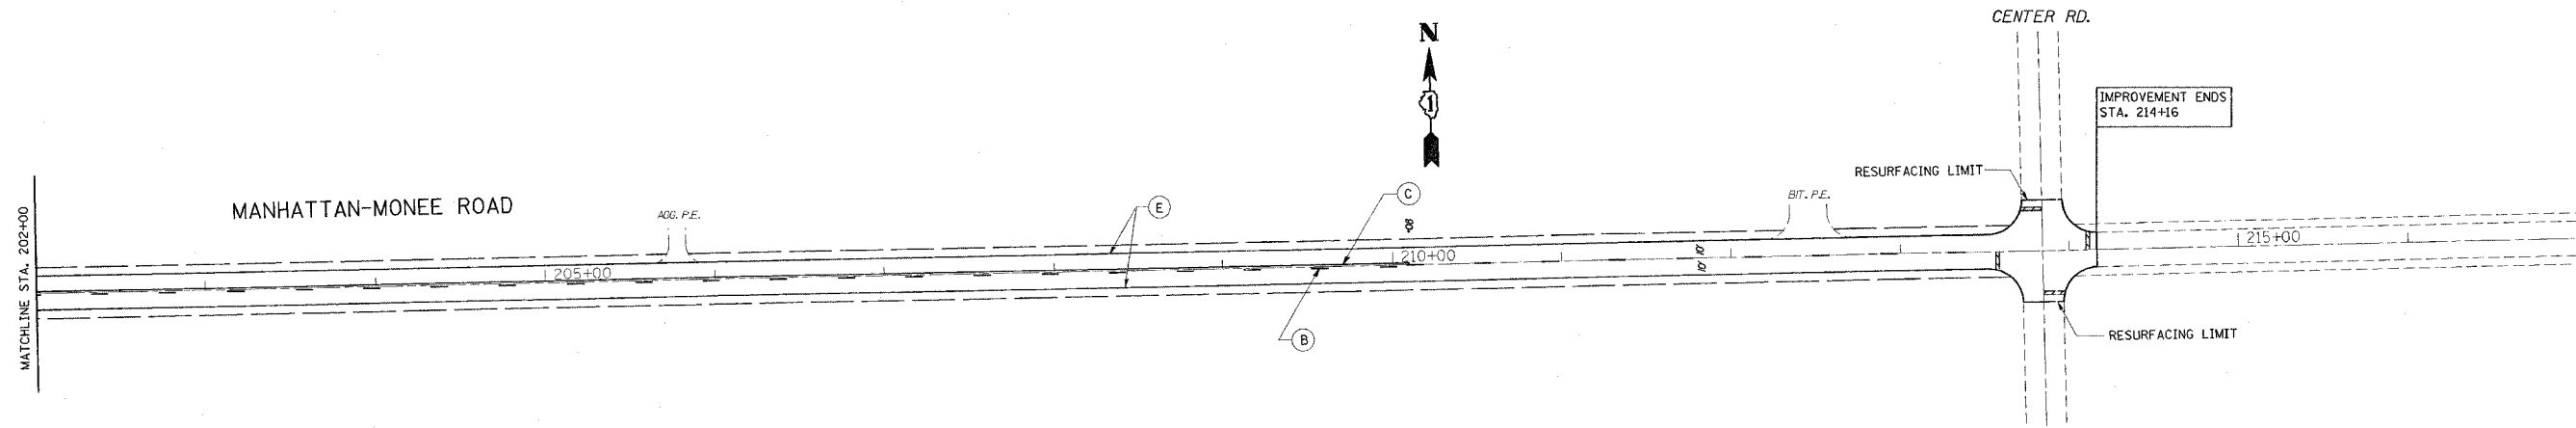

- (A) SKIP-DASH CENTERLINE - 4" YELLOW (TYP.)
(10' DASH & 30' SKIP)
- (B) SKIP-DASH CENTERLINE - 4" YELLOW (TYP.)
(10' DASH & 30' SKIP)
(@ 5 1/2" C-C FROM NO PASSING ZONE LINE)
- (C) NO PASSING ZONE LINE - 4" YELLOW (TYP.)
(@ 5 1/2" C-C FROM SKIP-DASH)
- (D) STOP LINE - 24" SOLID WHITE (TYP.)
- (E) EDGE LINE - 4" SOLID WHITE (TYP.)
- (F) DOUBLE YELLOW CENTERLINE - 4" SOLID YELLOW (TYP.)
(2 @ 11" C-C)

REVISIONS	
NAME	DATE

ILLINOIS DEPARTMENT OF TRANSPORTATION

MANHATTAN-MONEE ROAD
SCHEER RD. TO CENTER RD.
ROADWAY AND PAVEMENT MARKING PLAN

SCALE: VERT. 1"=50'
HORIZ. 1"=50'

DATE _____ DRAWN BY _____
CHECKED BY _____