
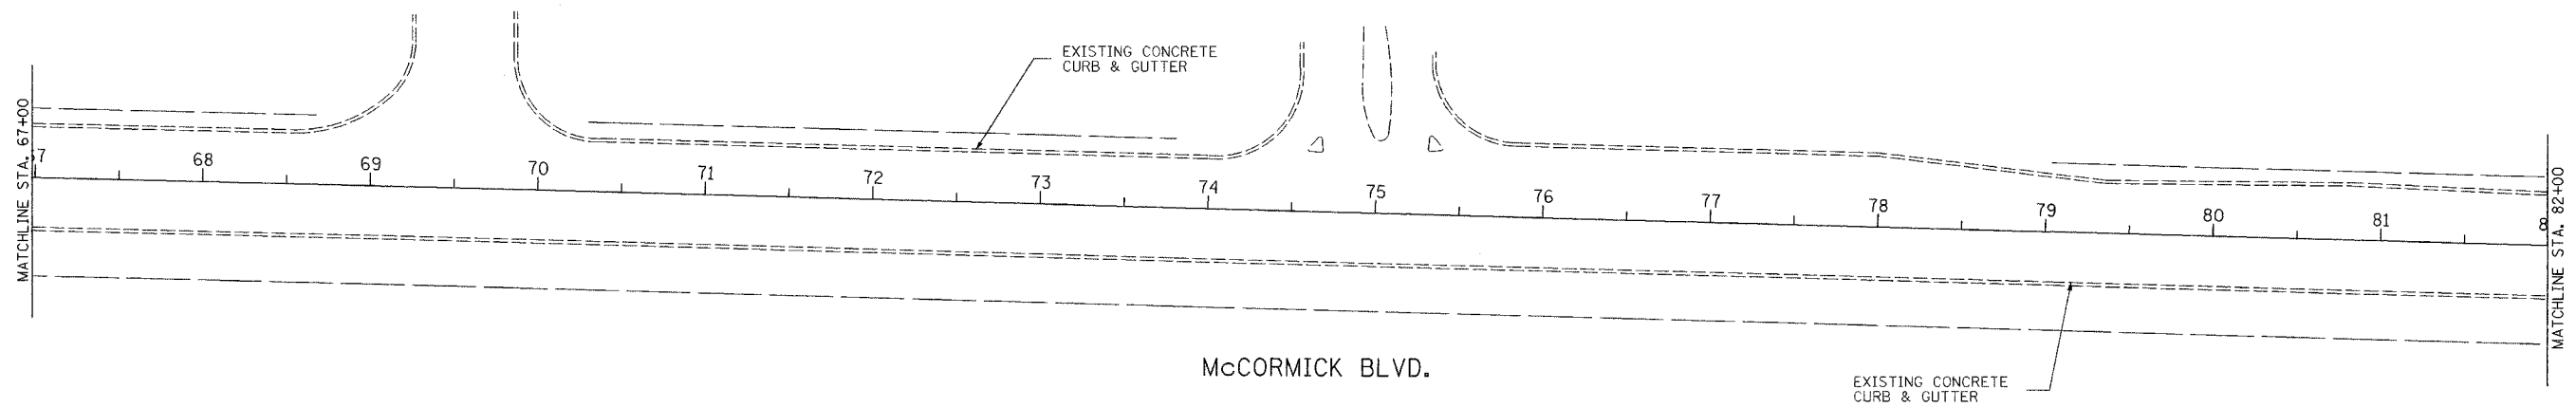


CONTRACT NO. 60C95

F.A. ROUTE NO.	SECTION	COUNTY	TOTAL SHEETS	SHEET NO.
378	*	COOK	33	6
STA.		TO STA.		
FED. ROAD DIST. NO.		ILLINOIS FED. AID PROJECT		

\*(3738 & 3839) RS-3

RESURFACING OMISSION


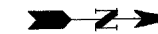


LEGEND

- |   |  |
|---|--|
| 1 THERMOPLASTIC PAVEMENT MARKING - LINE 4" (YELLOW SOLID LINE)  | 6 THERMOPLASTIC PAVEMENT MARKING - LINE 6" (WHITE SOLID LINE)      |
| 2 THERMOPLASTIC PAVEMENT MARKING - LINE 4" (YELLOW SKIP DASH - 10' DASH, 30' SKIP)                          | 7 THERMOPLASTIC PAVEMENT MARKING - LINE 12" (YELLOW DIAGONAL LINE) |
| 3 THERMOPLASTIC PAVEMENT MARKING - LINE 4" (DOUBLE YELLOW SOLID LINE)                                       | 8 THERMOPLASTIC PAVEMENT MARKING - LINE 24" (WHITE STOP LINES)     |
| 4 THERMOPLASTIC PAVEMENT MARKING - LINE 6" (WHITE LANE LINE - 2' DASH, 6' SKIP)                             | 9 THERMOPLASTIC PAVEMENT MARKING - LETTERS & SYMBOLS (TYP.)        |
| 5 THERMOPLASTIC PAVEMENT MARKING - LINE 4" (WHITE LANE LINE - 10' DASH, 30' SKIP W/ 2 CRYSTAL/OPAQUE RPM'S) | 10 THERMOPLASTIC PAVEMENT MARKING - LINE 8" (WHITE SOLID LINE)     |

HOT-MIX ASPHALT SURFACE REMOVAL  
 BUTT JOINT - 30SY  
 TEMPORARY RAMPS - 20 SY

MATCHLINE STA. 28+00  
 (SEE SHEET 12 FOR CONTINUATION)

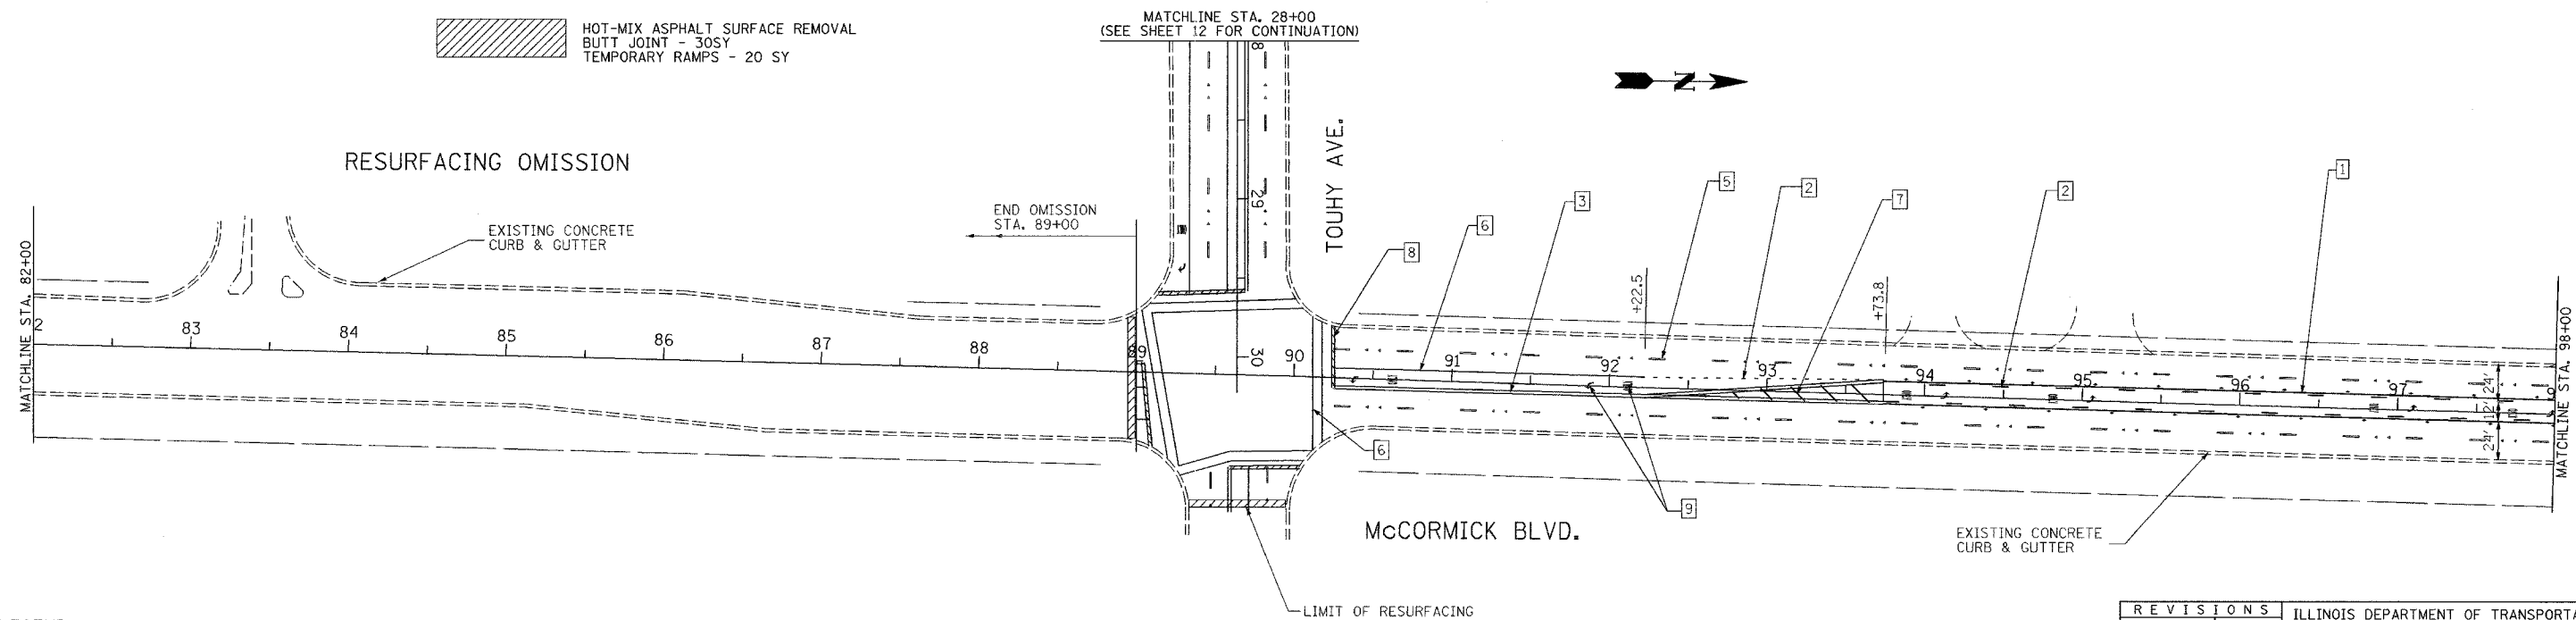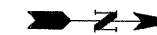

LEGEND

- |   |  |
|---|--|
| 1 THERMOPLASTIC PAVEMENT MARKING - LINE 4" (YELLOW SOLID LINE)  | 6 THERMOPLASTIC PAVEMENT MARKING - LINE 6" (WHITE SOLID LINE)      |
| 2 THERMOPLASTIC PAVEMENT MARKING - LINE 4" (YELLOW SKIP DASH - 10' DASH, 30' SKIP)                          | 7 THERMOPLASTIC PAVEMENT MARKING - LINE 12" (YELLOW DIAGONAL LINE) |
| 3 THERMOPLASTIC PAVEMENT MARKING - LINE 4" (DOUBLE YELLOW SOLID LINE)                                       | 8 THERMOPLASTIC PAVEMENT MARKING - LINE 24" (WHITE STOP LINES)     |
| 4 THERMOPLASTIC PAVEMENT MARKING - LINE 6" (WHITE LANE LINE - 2' DASH, 6' SKIP)                             | 9 THERMOPLASTIC PAVEMENT MARKING - LETTERS & SYMBOLS (TYP.)        |
| 5 THERMOPLASTIC PAVEMENT MARKING - LINE 4" (WHITE LANE LINE - 10' DASH, 30' SKIP W/ 2 CRYSTAL/OPAQUE RPM'S) | 10 THERMOPLASTIC PAVEMENT MARKING - LINE 8" (WHITE SOLID LINE)     |

REVISIONS		ILLINOIS DEPARTMENT OF TRANSPORTATION ROADWAY AND PAVEMENT MARKING PLAN
NAME	DATE	
		FAP 378 (McCORMICK BLVD.) EMERSON ST./GOLF RD. TO DEVON AVE. SCALE: 1"=50' DRAWN BY: LT DATE: 4/13/07 CHECKED BY: RJS

GRAEF, ANHALT, SCHLOEMER & ASSOCIATES, INC.  
 CHICAGO, ILLINOIS