


SECTION	COUNTY	TOTAL SHEETS	SHEET NO.
37B	COOK	33	14
STA. TO STA.		FED. ROAD DIST. NO. 1 ILLINOIS	
		FED. AID PROJECT	

\* (3738 & 3939) RS-3

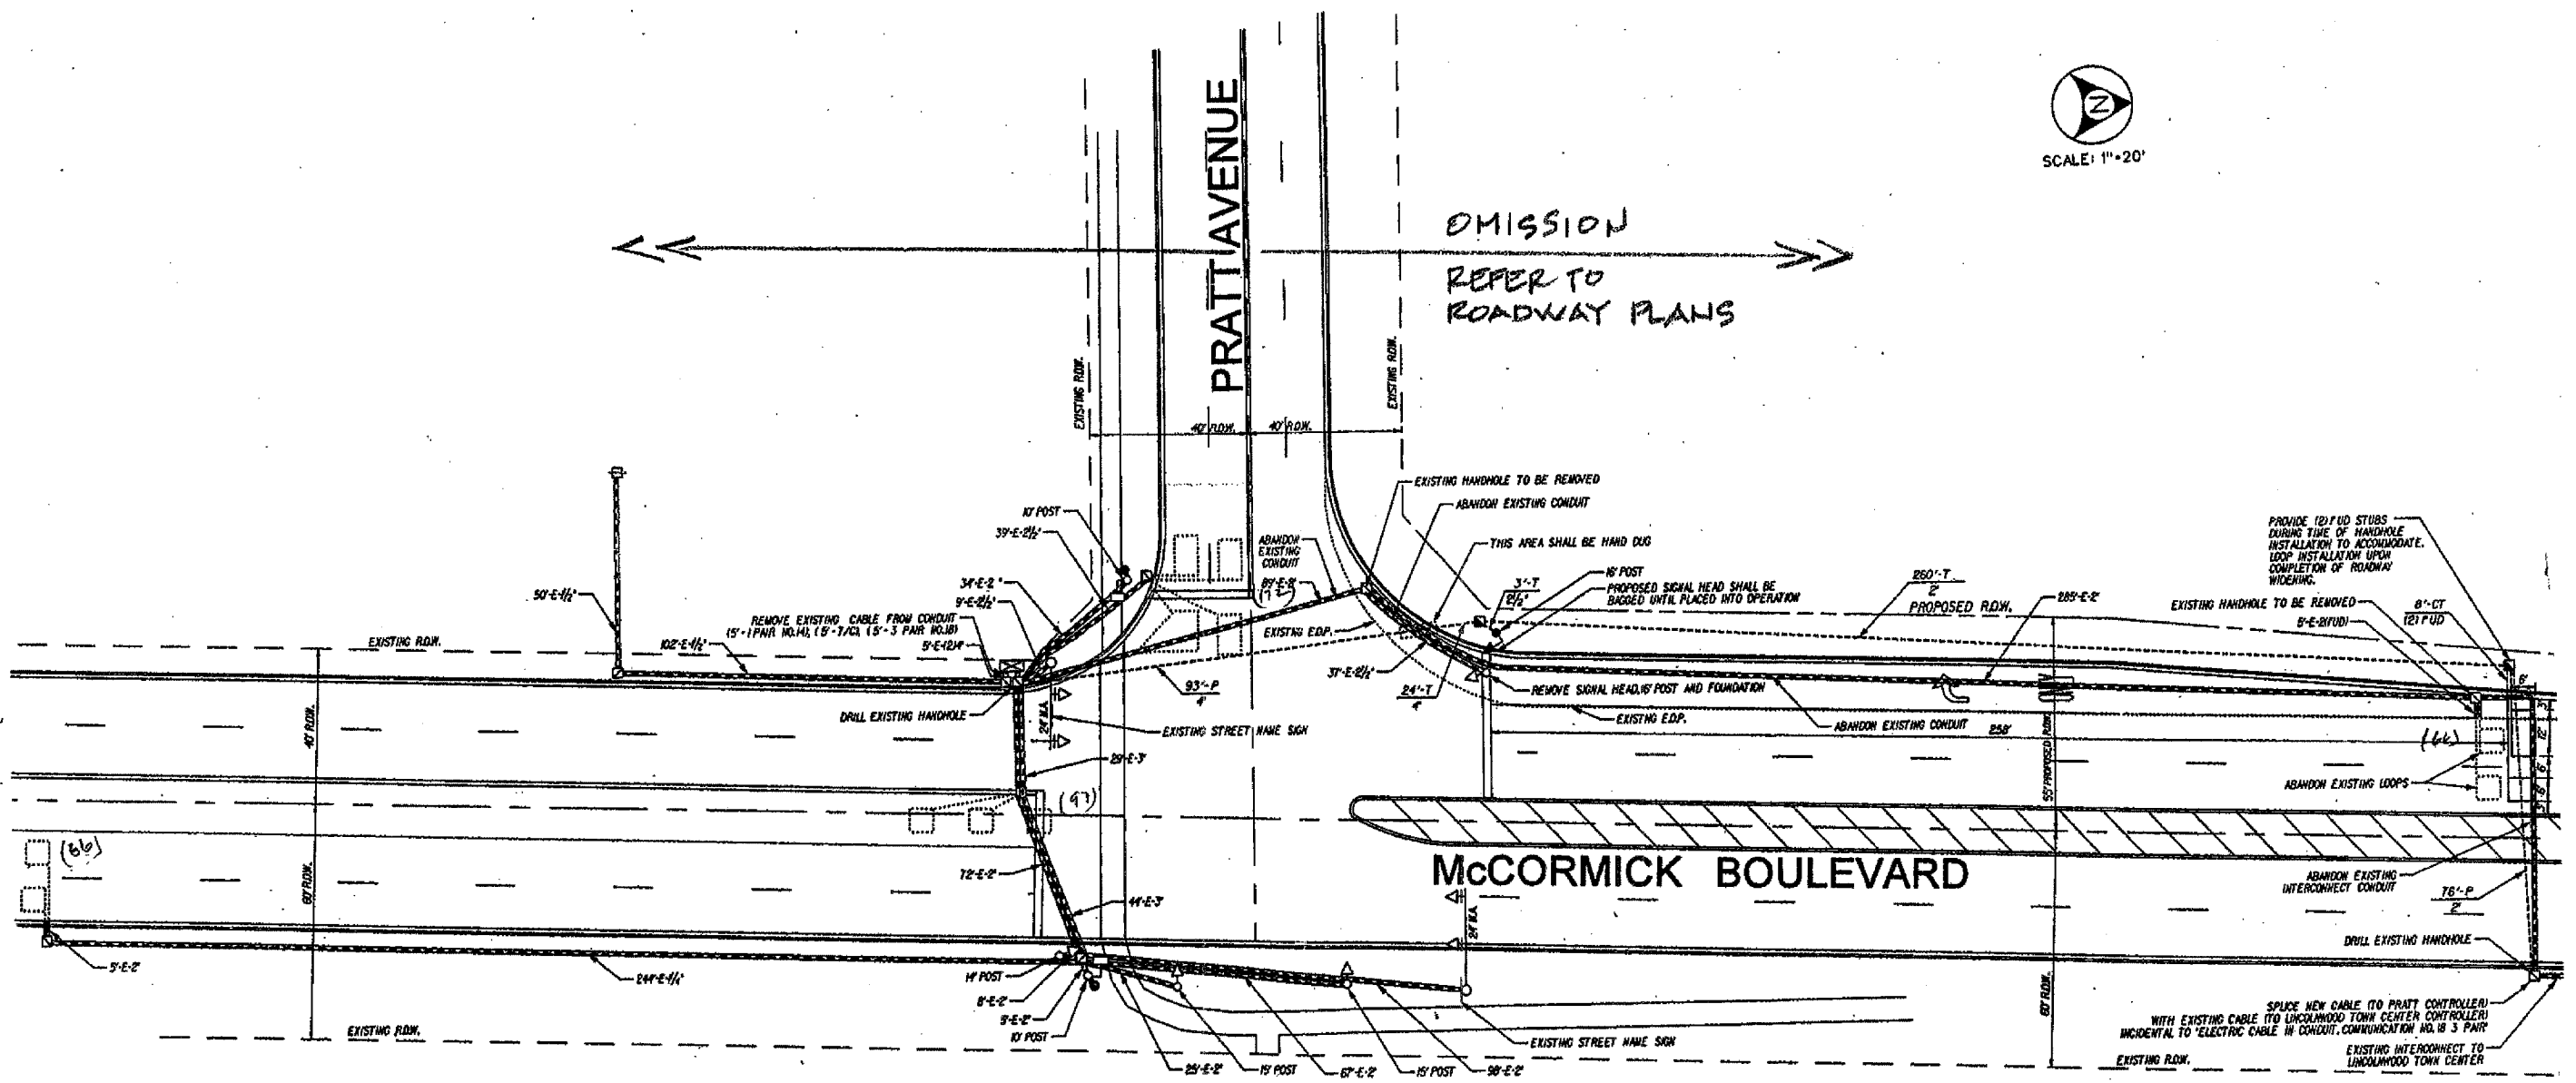

OMISSION  
REFER TO  
ROADWAY PLANS

McCORMICK BOULEVARD

**NOTE:**  
THIS PLAN IS FOR THE PURPOSE OF REPLACING THE DETECTOR LOOPS ONLY. ALL OTHER INFORMATION SHOWN IS NOT RELATED AND WILL BE DISREGARDED.

*FOR INFORMATION ONLY*

**REPLACE ALL DETECTOR LOOPS AS SHOWN**

(WITHIN THE RESURFACING LIMITS)

CODE NO.	QUANTITY	UNIT	ITEM
86600600	40	Foot	Detector Loop Replacement

REVISIONS	
NAME	DATE

ILLINOIS DEPARTMENT OF TRANSPORTATION  
**DETECTOR LOOP REPLACEMENT**  
McCormick Blvd. @ Pratt Avenue  
SCALE: NONE  
DATE: MAR. 07  
DRAWN BY: JHE  
DESIGNED BY: JHE  
CHECKED BY: DAD.