


P. A. DIST.	SECTION	COUNTY	TOTAL SHEETS	SHEET NO.
378	*	COOK	33	16
STA.		TO STA.		
FED. ROAD DIST. NO. 1		ILLINOIS	FED. AID PROJECT	
		* (3730 & 3829) RS-2		

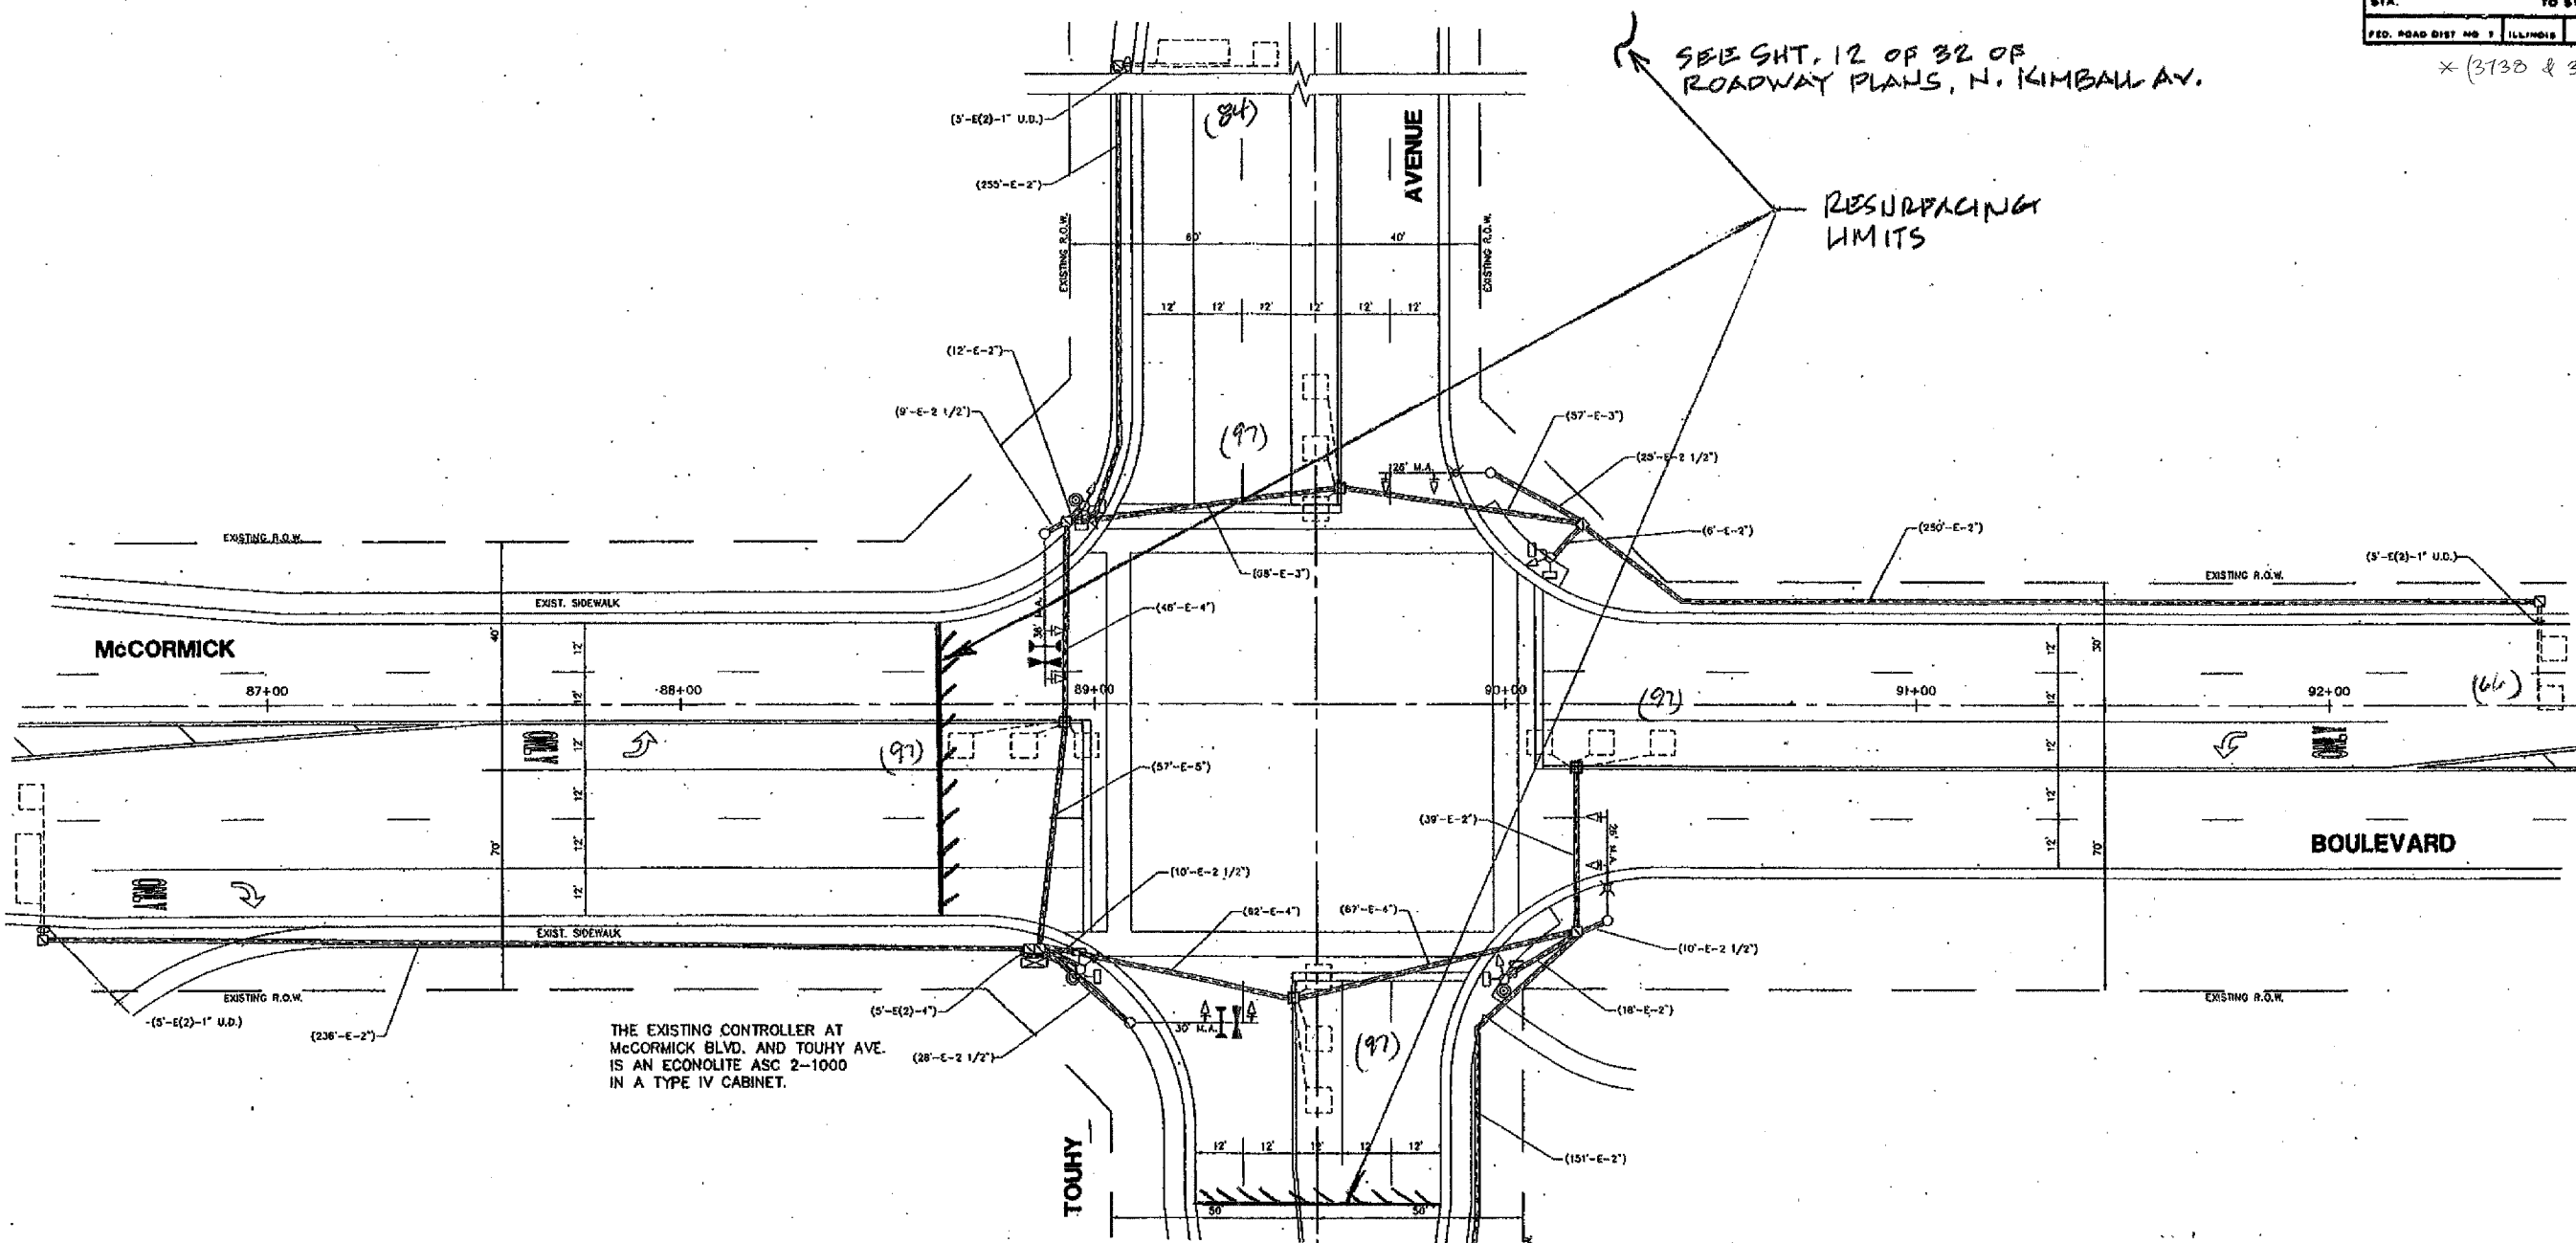

SEE SHT. 12 OF 32 OF ROADWAY PLANS, N. KIMBALL AV.

RESURFACING LIMITS

THE EXISTING CONTROLLER AT MCCORMICK BLVD. AND TOUHY AVE. IS AN ECONOLITE ASC 2-1000 IN A TYPE IV CABINET.

NOTE:
THIS PLAN IS FOR THE PURPOSE OF REPLACING THE DETECTOR LOOPS ONLY. ALL OTHER INFORMATION SHOWN IS NOT RELATED AND WILL BE DISREGARDED.

REPLACE ALL DETECTOR LOOPS AS SHOWN
(WITHIN THE RESURFACING LIMITS)

CODE NO.	QUANTITY	UNIT	ITEM
86600600	538	Foot	Detector Loop Replacement

REVISIONS	
NAME	DATE

ILLINOIS DEPARTMENT OF TRANSPORTATION
DETECTOR LOOP REPLACEMENT
McCormick Blvd. @ Touhy Ave.
SCALE: NONE
DATE: MAR. 07
DRAWN BY: JHE
DESIGNED BY: JHE
CHECKED BY: DAD