


F.S. NO.	SECTION	COUNTY	TOTAL SHEETS	SHEET NO.
378	*	COOK	33	19
STA.		TO STA.		
FED. ROAD DIST. NO. 7		ILLINOIS	FED. AID PROJECT	
*(3738 & 3839) RS-3				

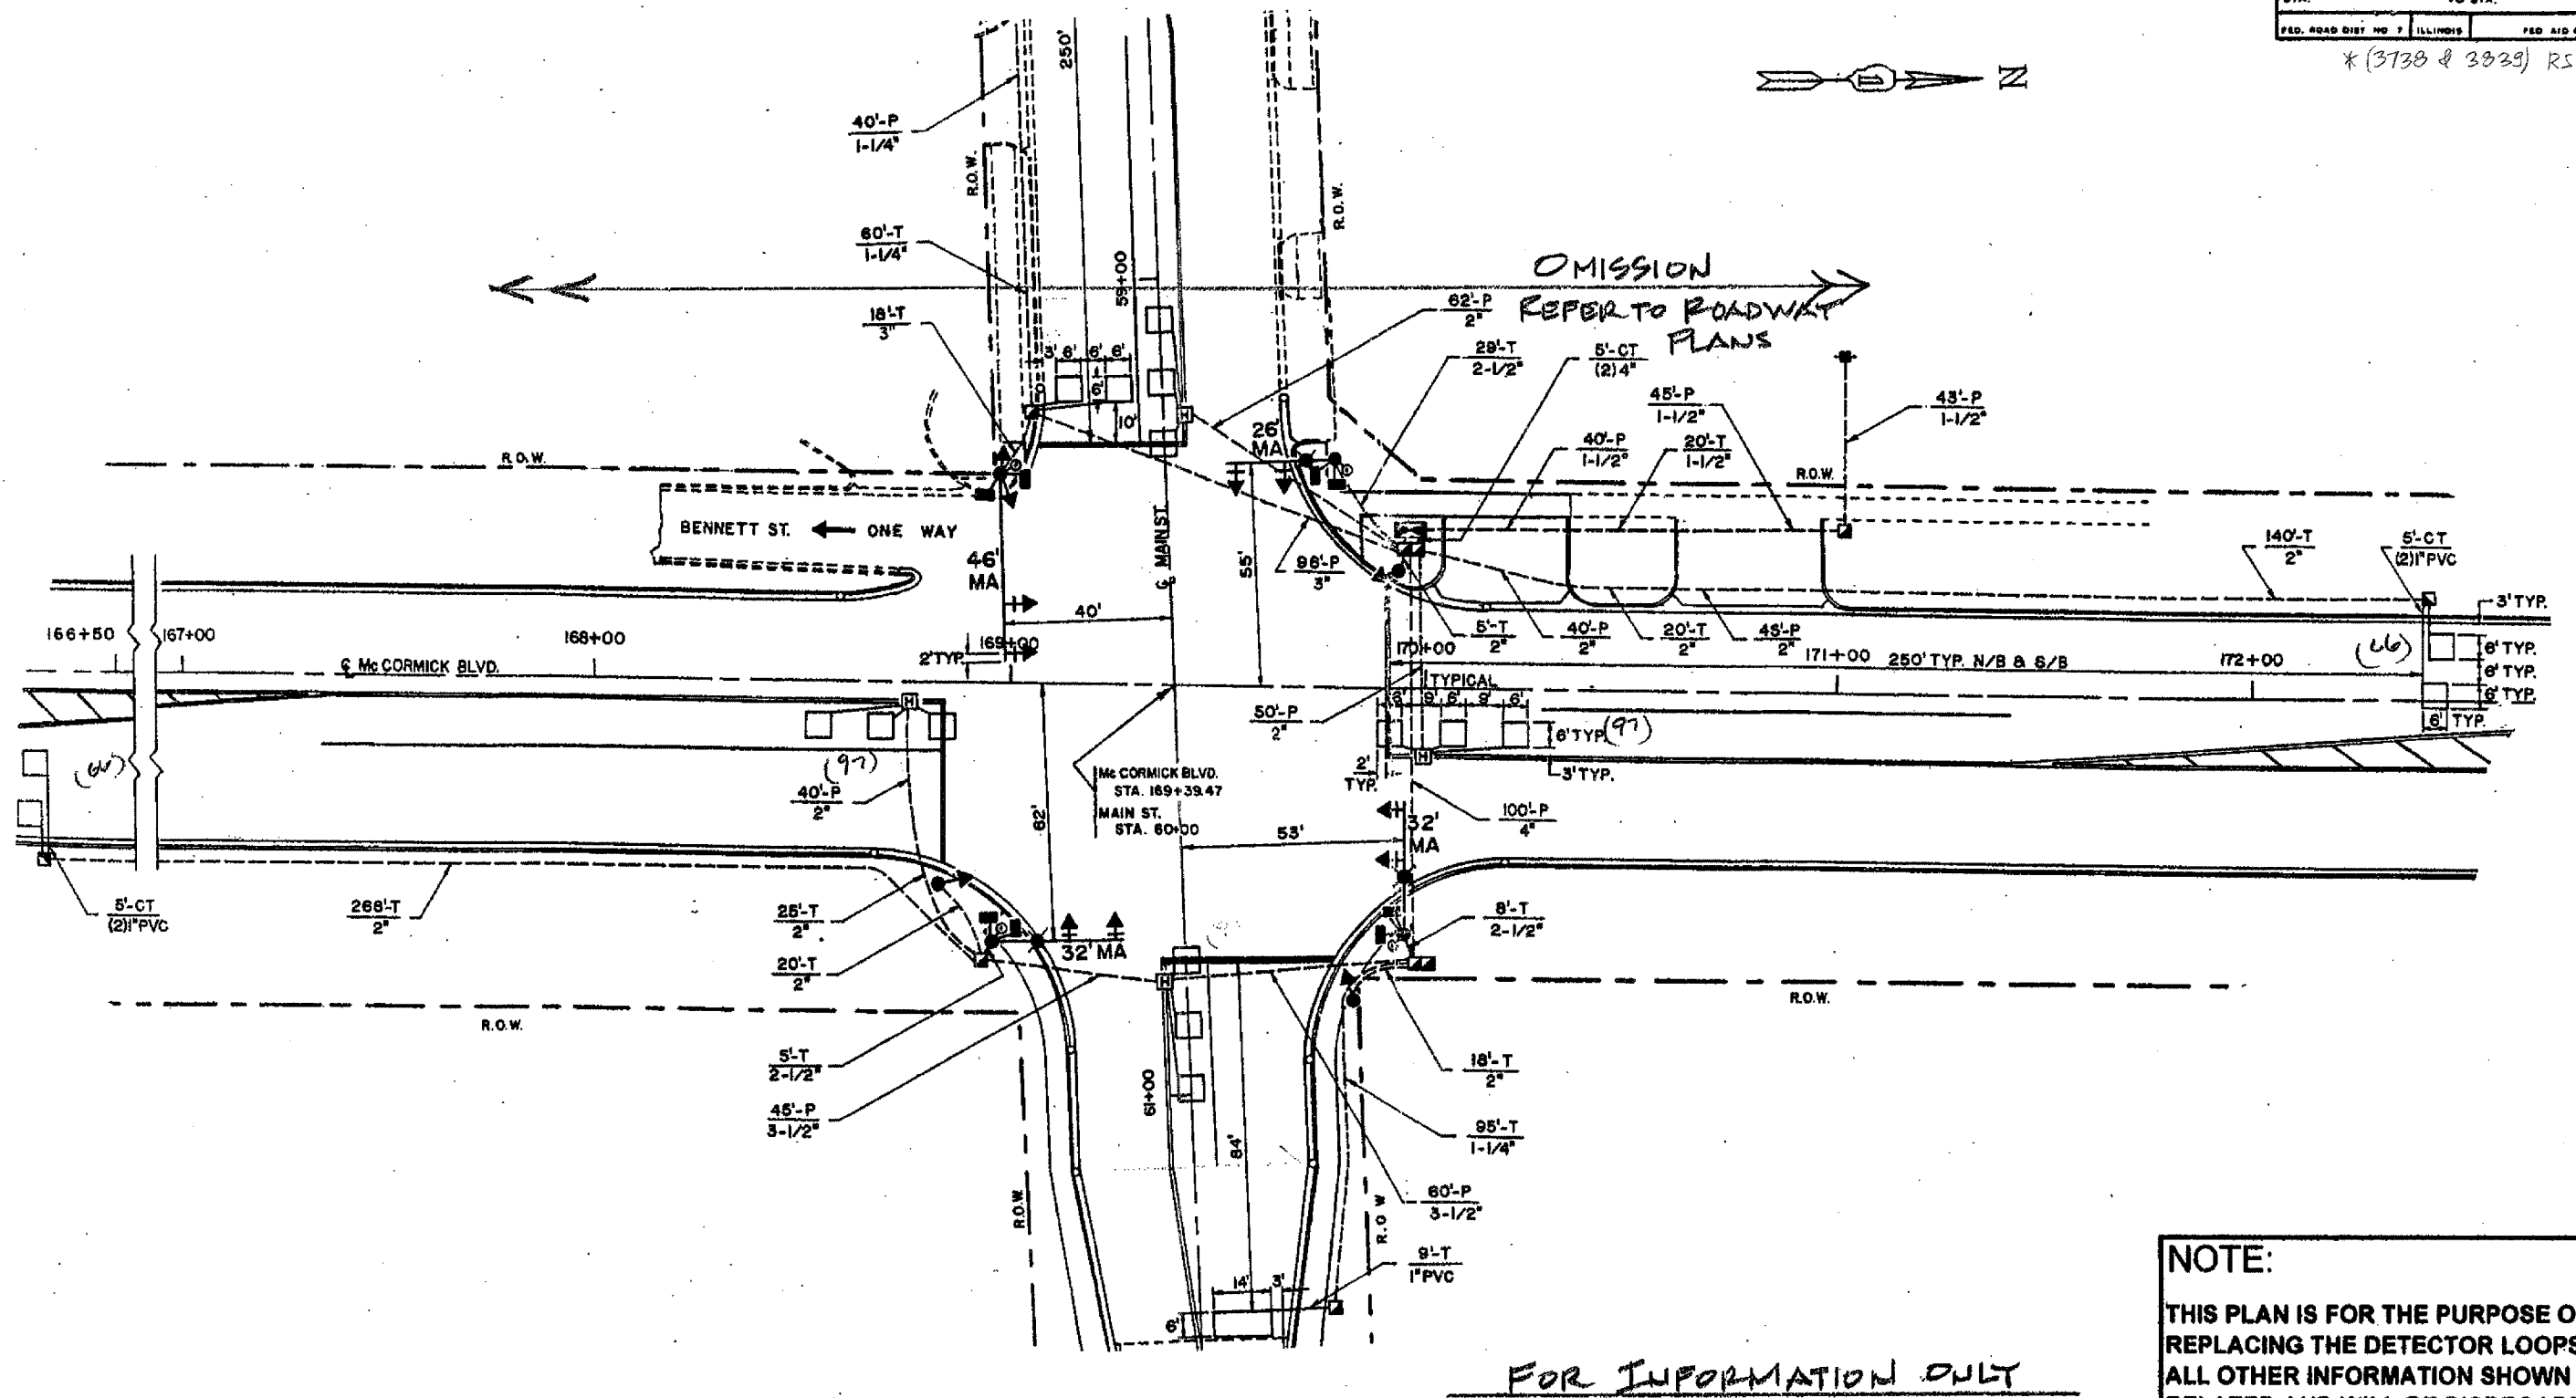

FOR INFORMATION ONLY

REPLACE ALL DETECTOR LOOPS AS SHOWN
(WITHIN THE RESURFACING LIMITS)

CODE NO.	QUANTITY	UNIT	ITEM
88600600	= 0 =	Foot	Detector Loop Replacement

REVISIONS	
NAME	DATE

NOTE:
THIS PLAN IS FOR THE PURPOSE OF REPLACING THE DETECTOR LOOPS ONLY. ALL OTHER INFORMATION SHOWN IS NOT RELATED AND WILL BE DISREGARDED.

ILLINOIS DEPARTMENT OF TRANSPORTATION
DETECTOR LOOP REPLACEMENT

McCormick Blvd @ Main St.

SCALE: *Handwritten*
DATE: *Handwritten*

DRAWN BY: JHE
DESIGNED BY: JHE
CHECKED BY: DAD.