


SECTION	COUNTY	TOTAL SHEETS	SHEET NO.
376 2007-026AS	COOK	22	11
STA. TO STA.		FED. ROAD DIST. NO. 7 ILLINOIS FED. AID PROJECT	

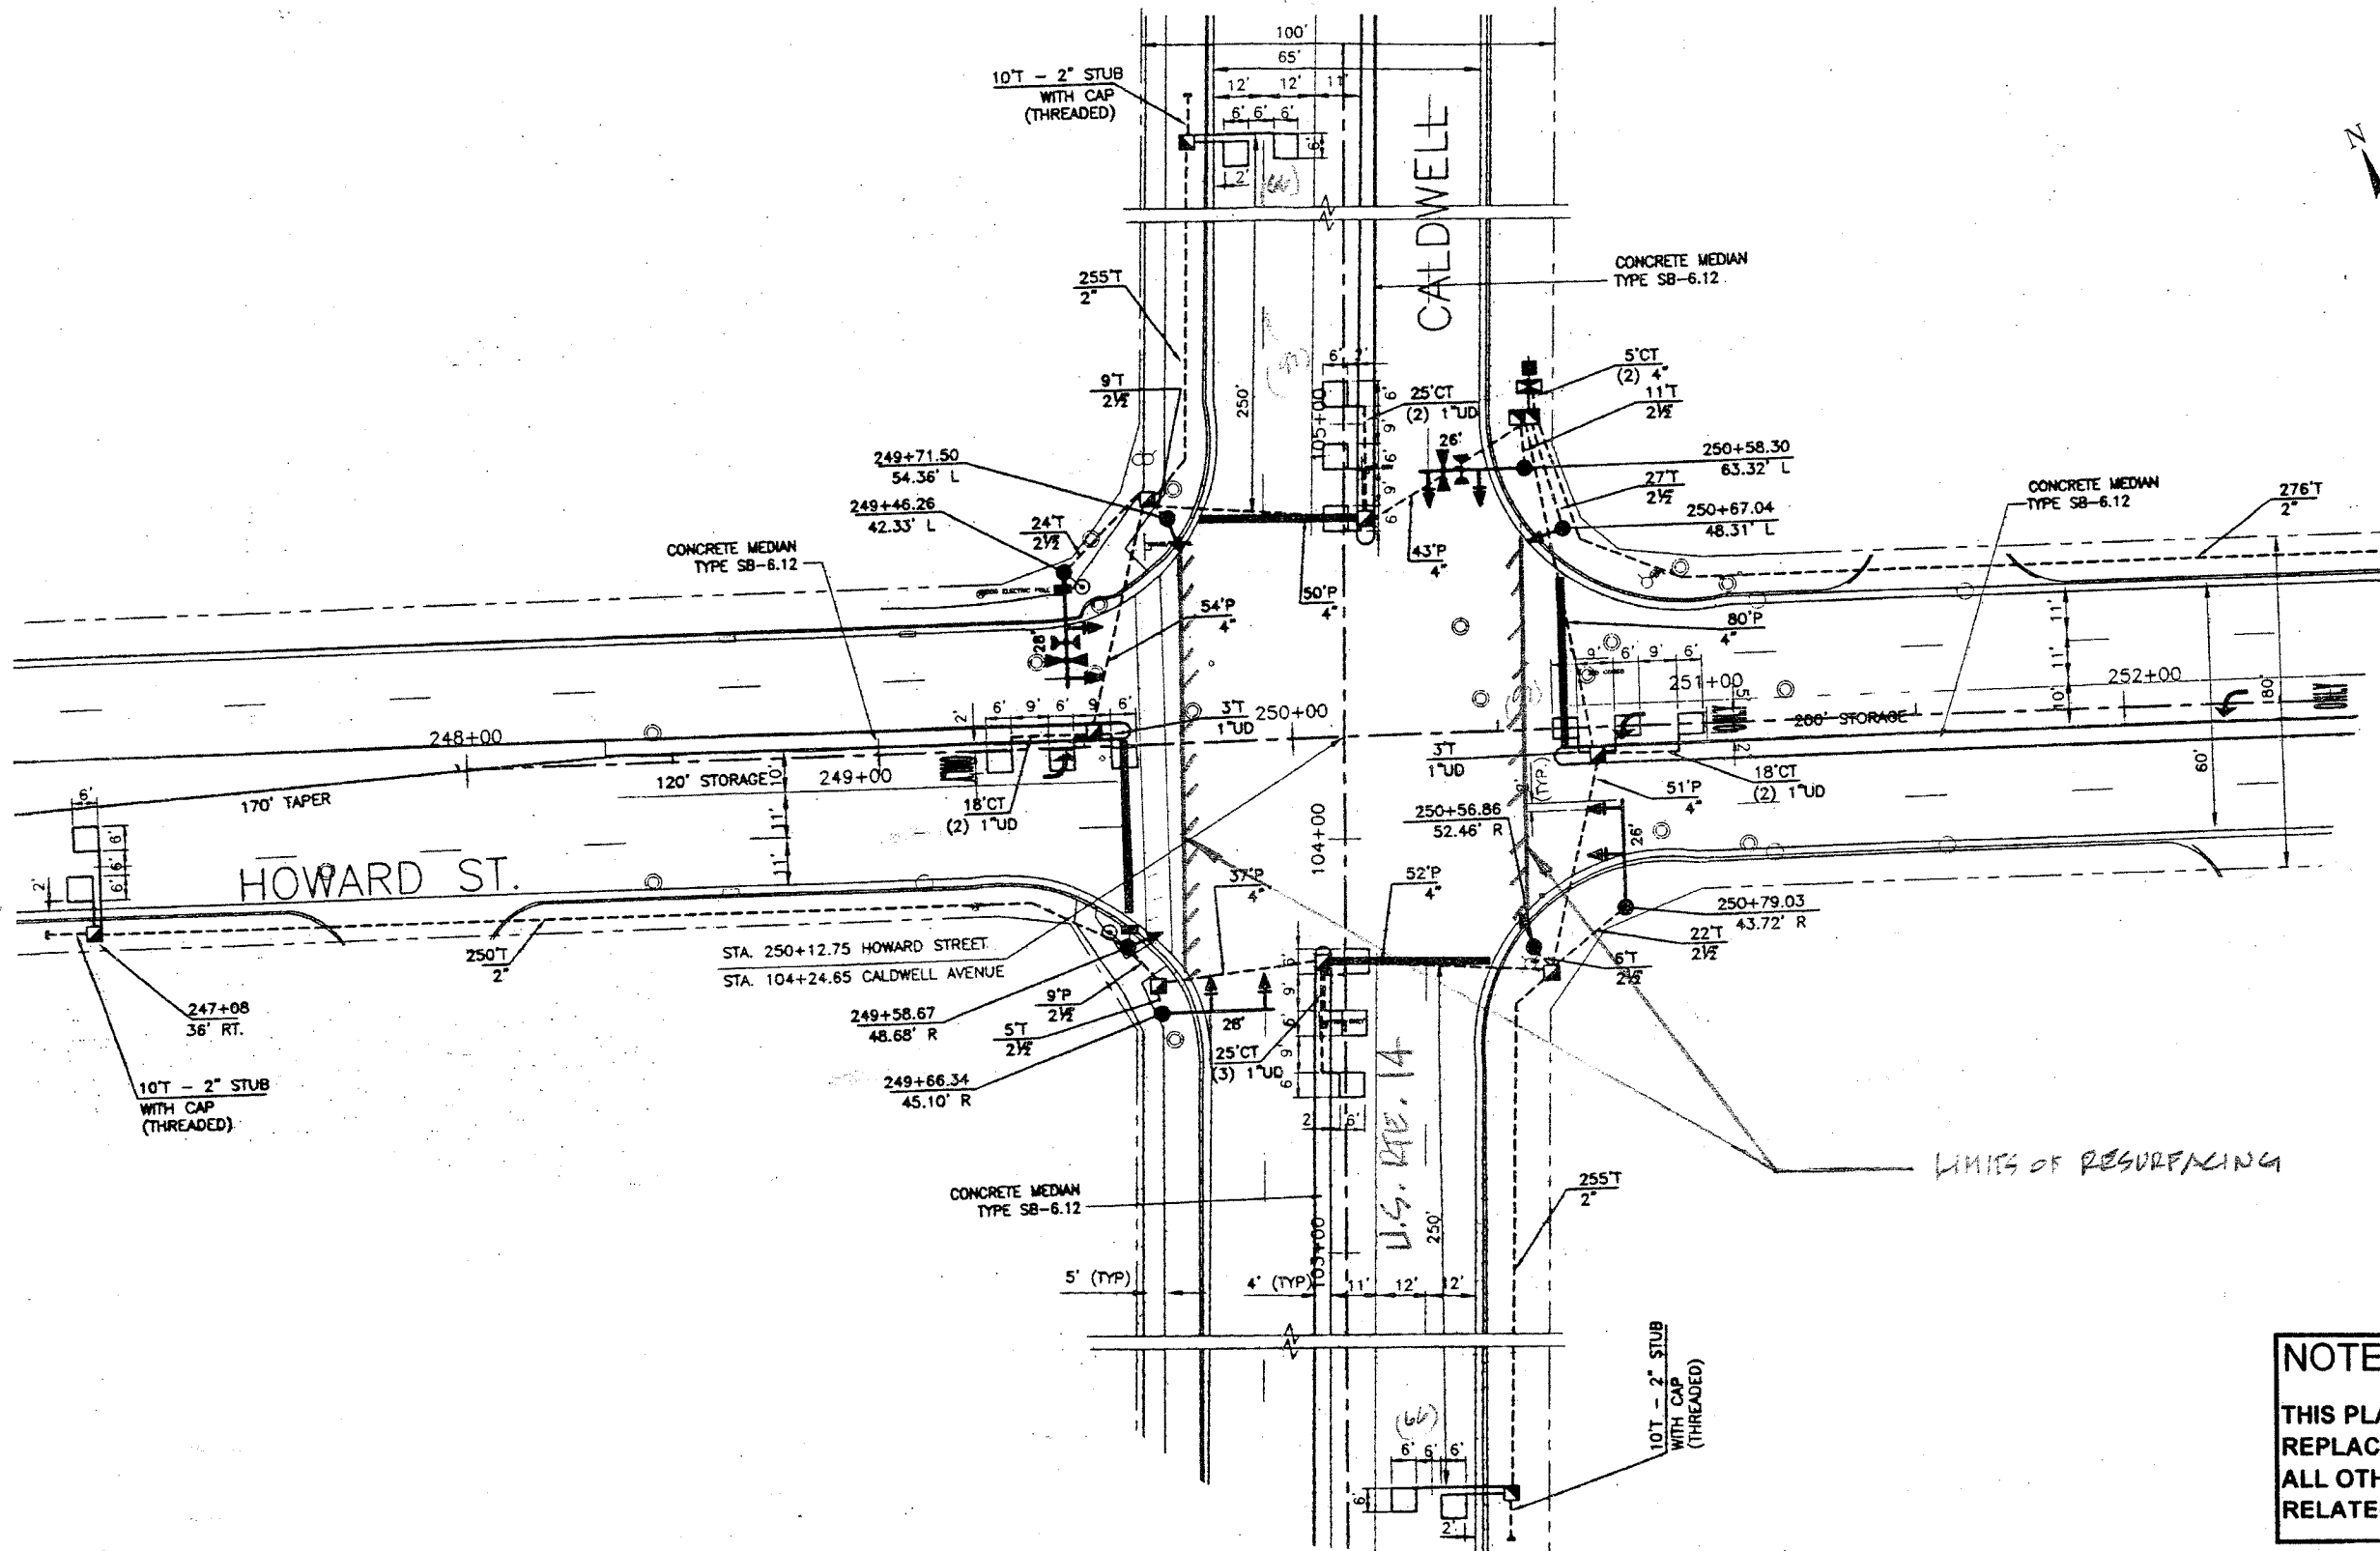

NOTE:
 THIS PLAN IS FOR THE PURPOSE OF REPLACING THE DETECTOR LOOPS ONLY. ALL OTHER INFORMATION SHOWN IS NOT RELATED AND WILL BE DISREGARDED.

REPLACE ALL DETECTOR LOOPS AS SHOWN
 (WITHIN THE RESURFACING LIMITS)

CODE NO.	QUANTITY	UNIT	ITEM
86600600	326	Foot	Detector Loop Replacement

REVISIONS	
NAME	DATE

ILLINOIS DEPARTMENT OF TRANSPORTATION
DETECTOR LOOP REPLACEMENT
 U.S. RTE. 14 @ HOWARD STREET
 SCALE: *AS SHOWN*
 DATE: *MAR. 07*
 DRAWN BY: JHE
 DESIGNED BY: JHE
 CHECKED BY: D.A.D.