


CONTRACT NO. 60D05


| | | | | |
|---------------------|---------|---------------------------|--------------|-----------|
| F.A. ROUTE NO. | SECTION | COUNTY | TOTAL SHEETS | SHEET NO. |
| ** | * | COOK | 32 | 11 |
| STA. | | TO STA. | | |
| FED. ROAD DIST. NO. | | ILLINOIS FED. AID PROJECT | | |

* 2007-029-RS
** FAP 330, FAU 1362

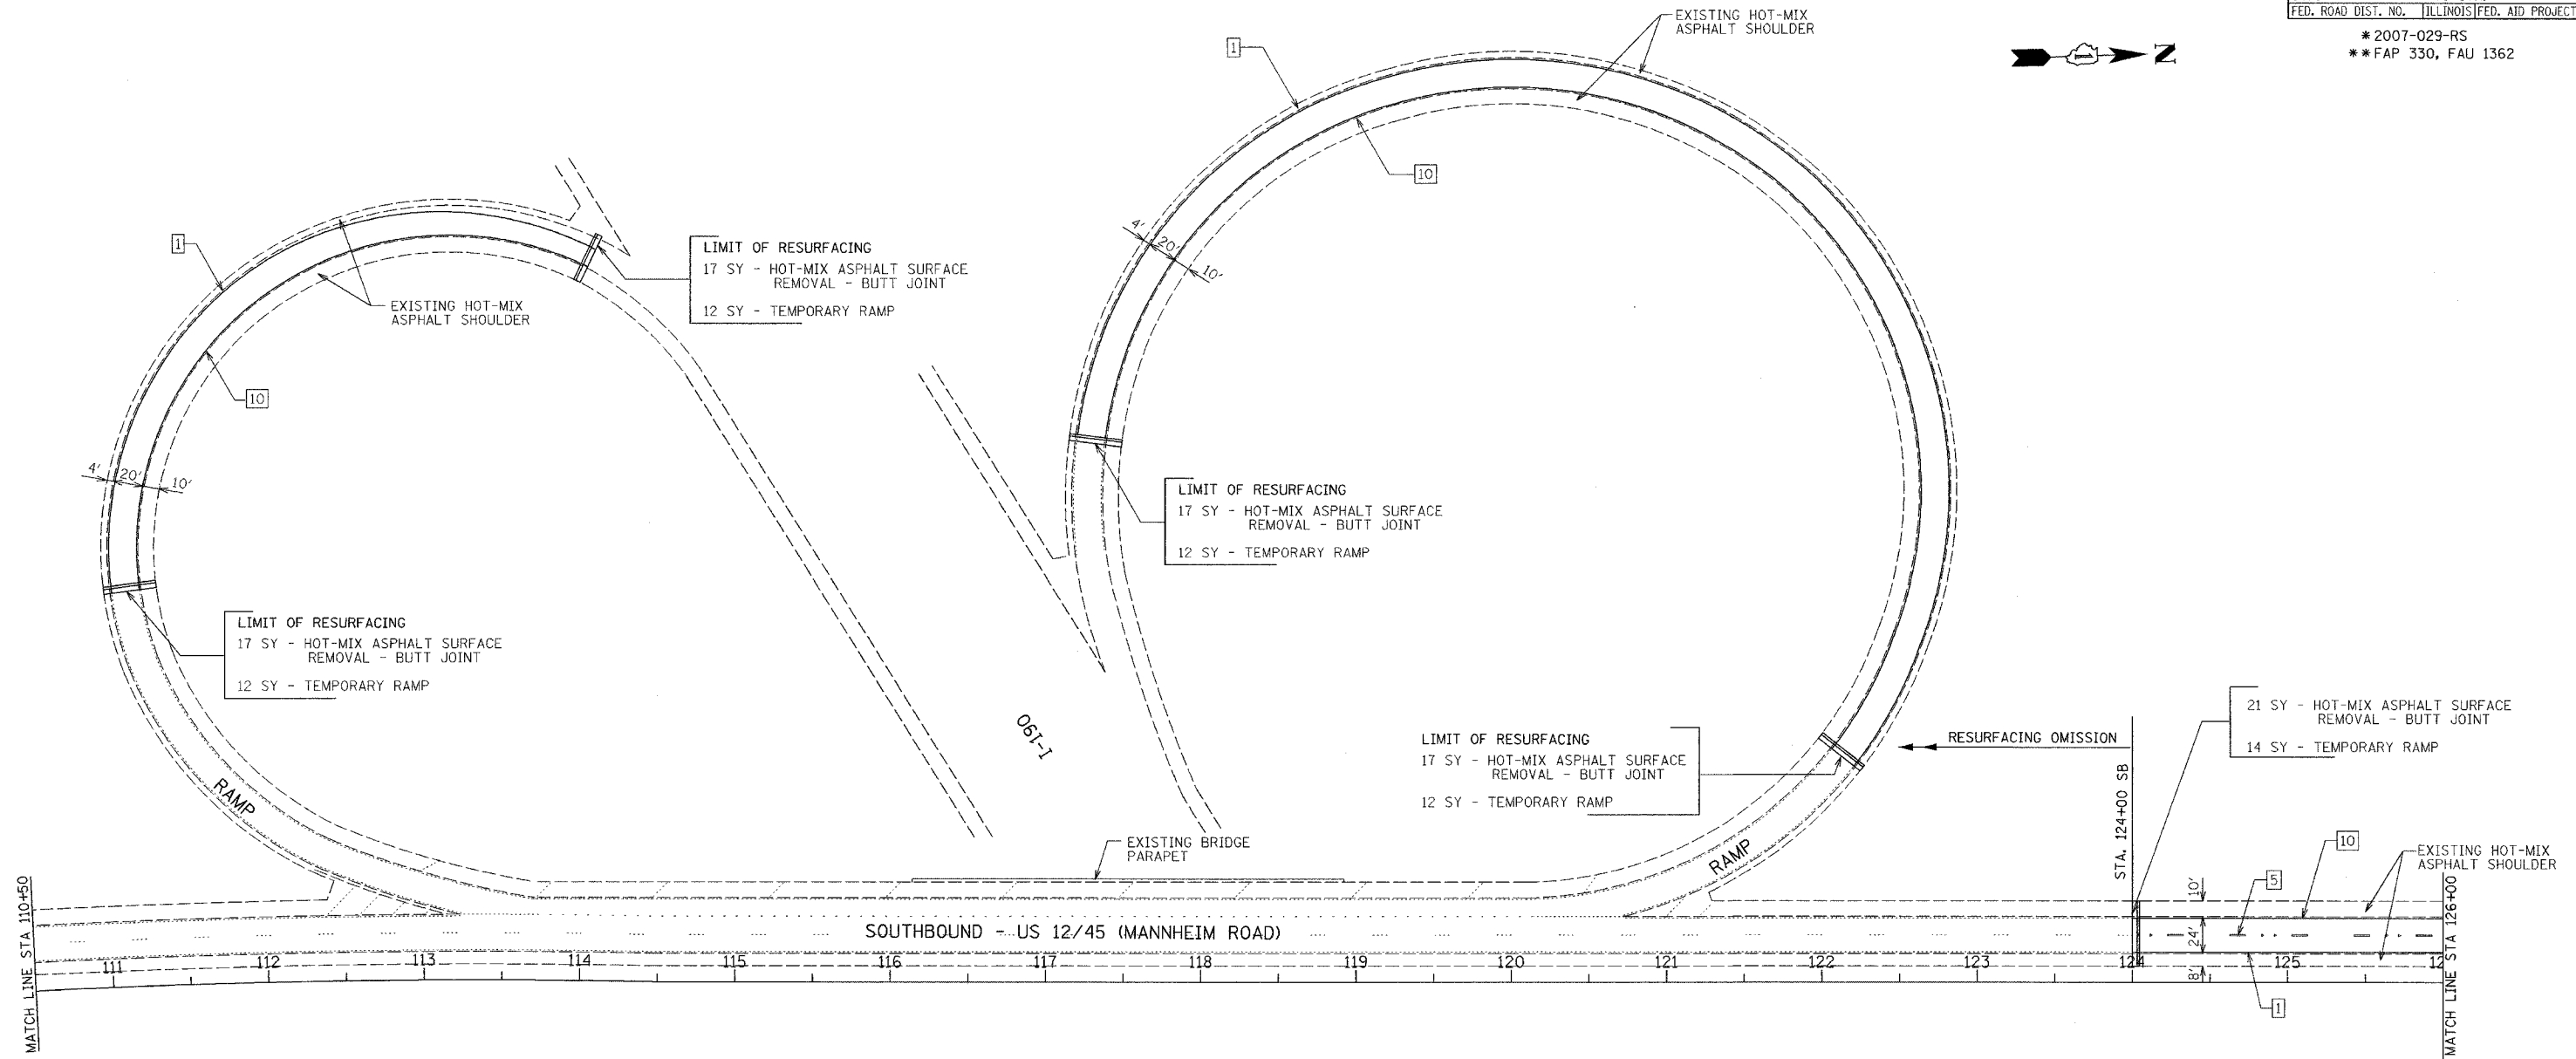

LEGEND

- | | |
|---|---|
| [1] THERMOPLASTIC PAVEMENT MARKING - LINE 4" (YELLOW SOLID EDGE LINE) | [6] THERMOPLASTIC PAVEMENT MARKING - LINE 6" (WHITE SOLID LINE) |
| [2] THERMOPLASTIC PAVEMENT MARKING - LINE 8" (WHITE SOLID LINE) | [7] THERMOPLASTIC PAVEMENT MARKING - LINE 12" (WHITE DIAGONAL LINE) |
| [3] THERMOPLASTIC PAVEMENT MARKING - LINE 4" (DOUBLE YELLOW SOLID LINE) | [8] THERMOPLASTIC PAVEMENT MARKING - LINE 24" (WHITE STOP LINES) |
| [4] THERMOPLASTIC PAVEMENT MARKING - LINE 6" (WHITE LANE LINE - 2' DASH, 6' SKIP) | [9] THERMOPLASTIC PAVEMENT MARKING - LETTERS & SYMBOLS (TYP.) |
| [5] THERMOPLASTIC PAVEMENT MARKING - LINE 4" (WHITE LANE LINE - 10' DASH, 30' SKIP W/ 2 CRYSTAL/OPAQUE RPM'S) | [10] THERMOPLASTIC PAVEMENT MARKING - LINE 4" (WHITE SOLID EDGE LINE) |

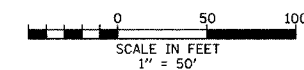

| REVISIONS | | ILLINOIS DEPARTMENT OF TRANSPORTATION ROADWAY AND PAVEMENT MARKING PLANS FAP 330 (US 12/45) MANNHEIM ROAD |
|-----------|------|--|
| NAME | DATE | |
| | | SCALE: _____ DRAWN BY: _____ DATE: _____ CHECKED BY: _____ |
| | | |
| | | |
| | | |
| | | |



GRAEF, ANHALT, SCHLOEMER & ASSOCIATES, INC.
CHICAGO, ILLINOIS