



CONTRACT NO. 60D05

F.A. ROUTE NO.	SECTION	COUNTY	TOTAL SHEETS	SHEET NO.
**	*	COOK	32	13
STA. TO STA.		ILLINOIS FED. AID PROJECT		
FED. ROAD DIST. NO.		*2007-029-RS		
		**FAP 330, FAU 1362		

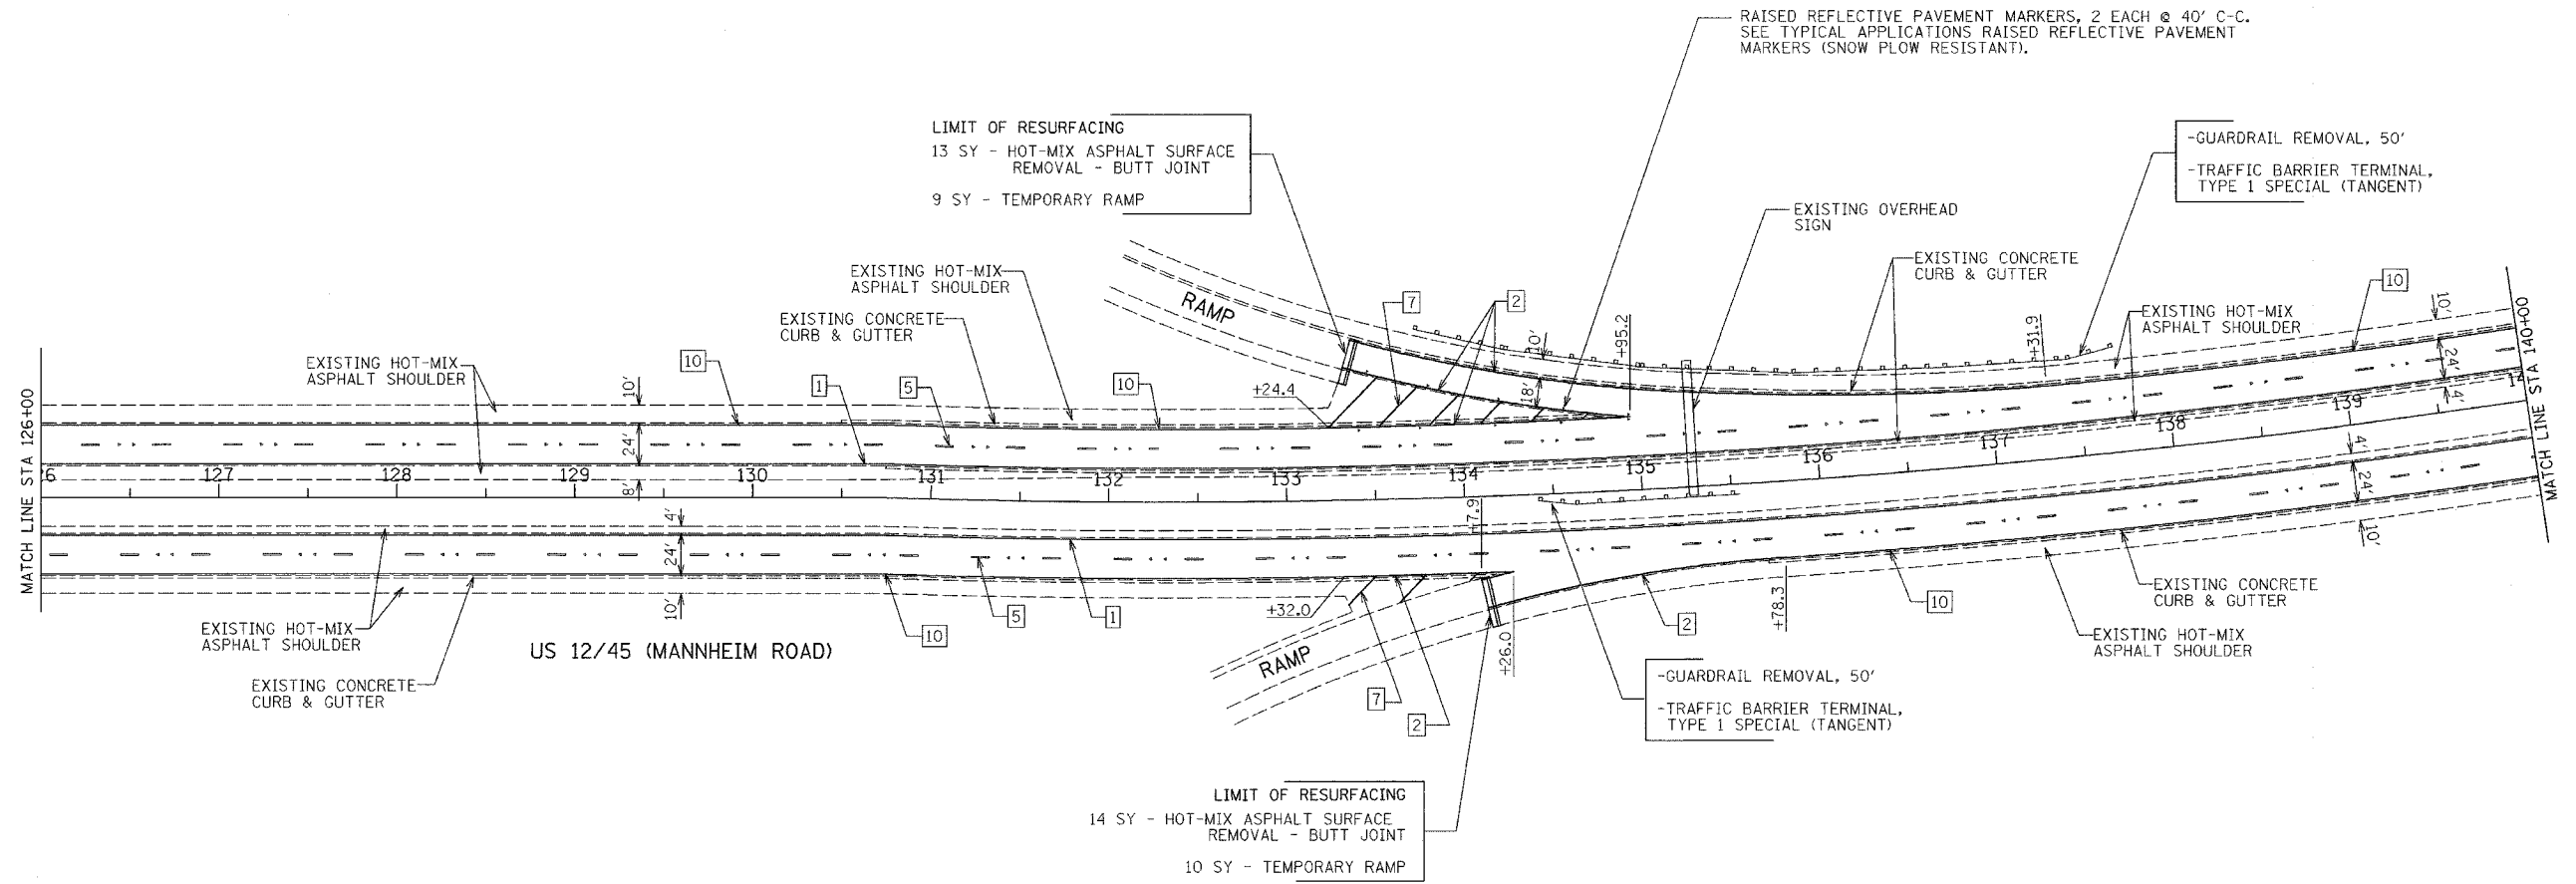

**LEGEND**

- |   |   |
|---|---|
| 1 THERMOPLASTIC PAVEMENT MARKING - LINE 4" (YELLOW SOLID EDGE LINE)   | 6 THERMOPLASTIC PAVEMENT MARKING - LINE 6" (WHITE SOLID LINE)       |
| 2 THERMOPLASTIC PAVEMENT MARKING - LINE 8" (WHITE SOLID LINE)   | 7 THERMOPLASTIC PAVEMENT MARKING - LINE 12" (WHITE DIAGONAL LINE)   |
| 3 THERMOPLASTIC PAVEMENT MARKING - LINE 4" (DOUBLE YELLOW SOLID LINE)                                       | 8 THERMOPLASTIC PAVEMENT MARKING - LINE 24" (WHITE STOP LINES)      |
| 4 THERMOPLASTIC PAVEMENT MARKING - LINE 6" (WHITE LANE LINE - 2' DASH, 6' SKIP)                             | 9 THERMOPLASTIC PAVEMENT MARKING - LETTERS & SYMBOLS (TYP.)         |
| 5 THERMOPLASTIC PAVEMENT MARKING - LINE 4" (WHITE LANE LINE - 10' DASH, 30' SKIP W/ 2 CRYSTAL/OPAQUE RPM'S) | 10 THERMOPLASTIC PAVEMENT MARKING - LINE 4" (WHITE SOLID EDGE LINE) |

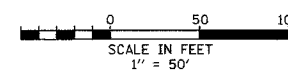

REVISIONS		ILLINOIS DEPARTMENT OF TRANSPORTATION ROADWAY AND PAVEMENT MARKING PLANS FAP 330 (US 12/45) MANNHEIM ROAD
NAME	DATE	
		SCALE: _____ DATE: _____ DRAWN BY: _____ CHECKED BY: _____

GRAEF, ANHALT, SCHLOEMER & ASSOCIATES, INC.  
CHICAGO, ILLINOIS