
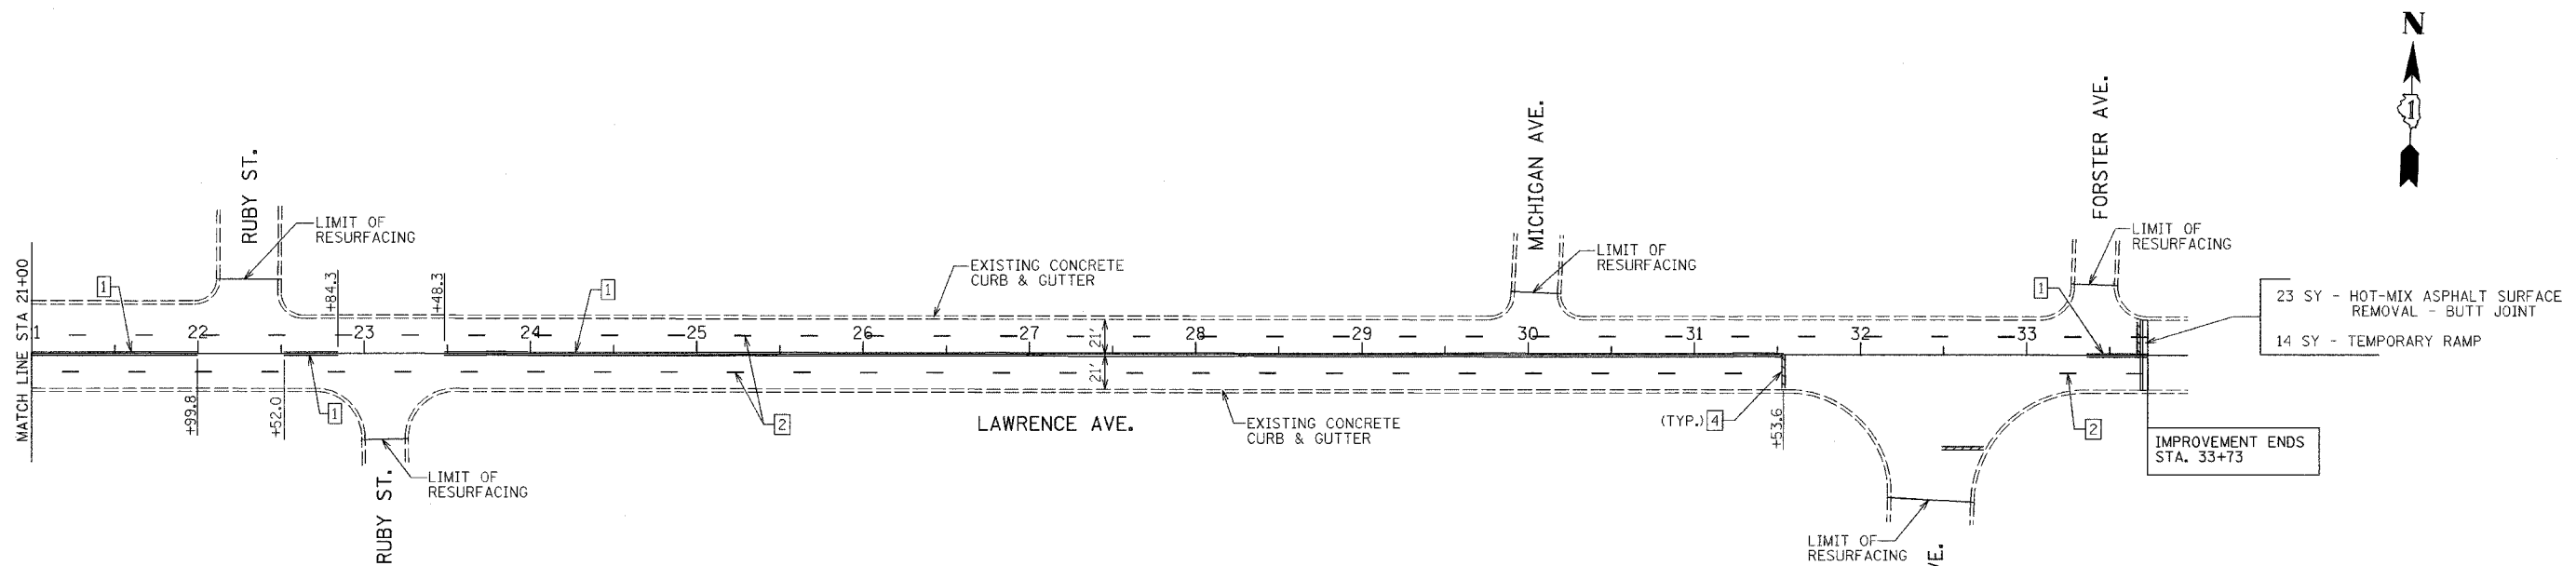


CONTRACT NO. 60D05


F.A. ROUTE NO.	SECTION	COUNTY	TOTAL SHEETS	SHEET NO.
**	*	COOK	32	16
STA.	TO STA.			
FED. ROAD DIST. NO.	ILLINOIS		FED. AID PROJECT	

*2007-029-RS
**FAP 330, FAU 1362

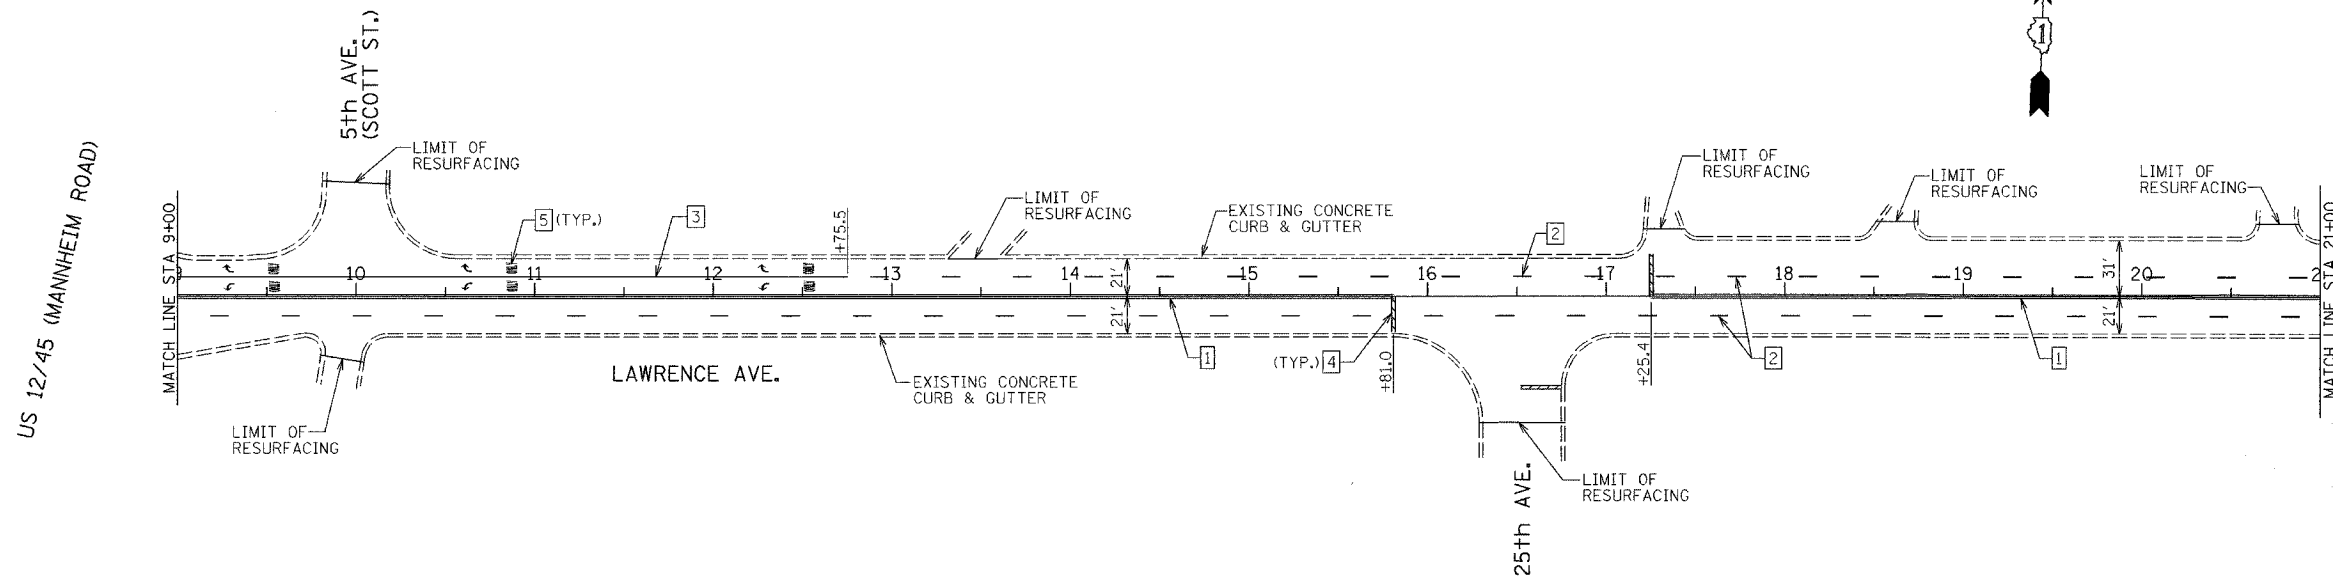

LEGEND

- 1 THERMOPLASTIC PAVEMENT MARKING - LINE 4" (DOUBLE YELLOW SOLID LINE)
- 2 THERMOPLASTIC PAVEMENT MARKING - LINE 4" (WHITE LANE LINE - 10' DASH, 30' SKIP)
- 3 THERMOPLASTIC PAVEMENT MARKING - LINE 6" (WHITE SOLID LINE)
- 4 THERMOPLASTIC PAVEMENT MARKING - LINE 24" (WHITE STOP LINES)
- 5 THERMOPLASTIC PAVEMENT MARKING - LETTERS & SYMBOLS (TYP.)
- 6 THERMOPLASTIC PAVEMENT MARKING - LINE 6" (WHITE LANE LINE - 2' DASH, 6' SKIP)

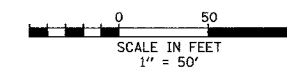

REVISIONS		ILLINOIS DEPARTMENT OF TRANSPORTATION
NAME	DATE	
		ROADWAY AND PAVEMENT MARKING PLANS LAWRENCE AVENUE SCALE: _____ DRAWN BY: _____ DATE: _____ CHECKED BY: _____



GRAEF, ANHALT, SCHLOEMER & ASSOCIATES, INC.
CHICAGO, ILLINOIS