


SECTION	COUNTY	TOTAL SHEETS	SHEET NO.
	COOK	52	18
STA. TO STA.			
FED. ROAD DIST. NO. 1		ILLINOIS	FED. AID PROJECT

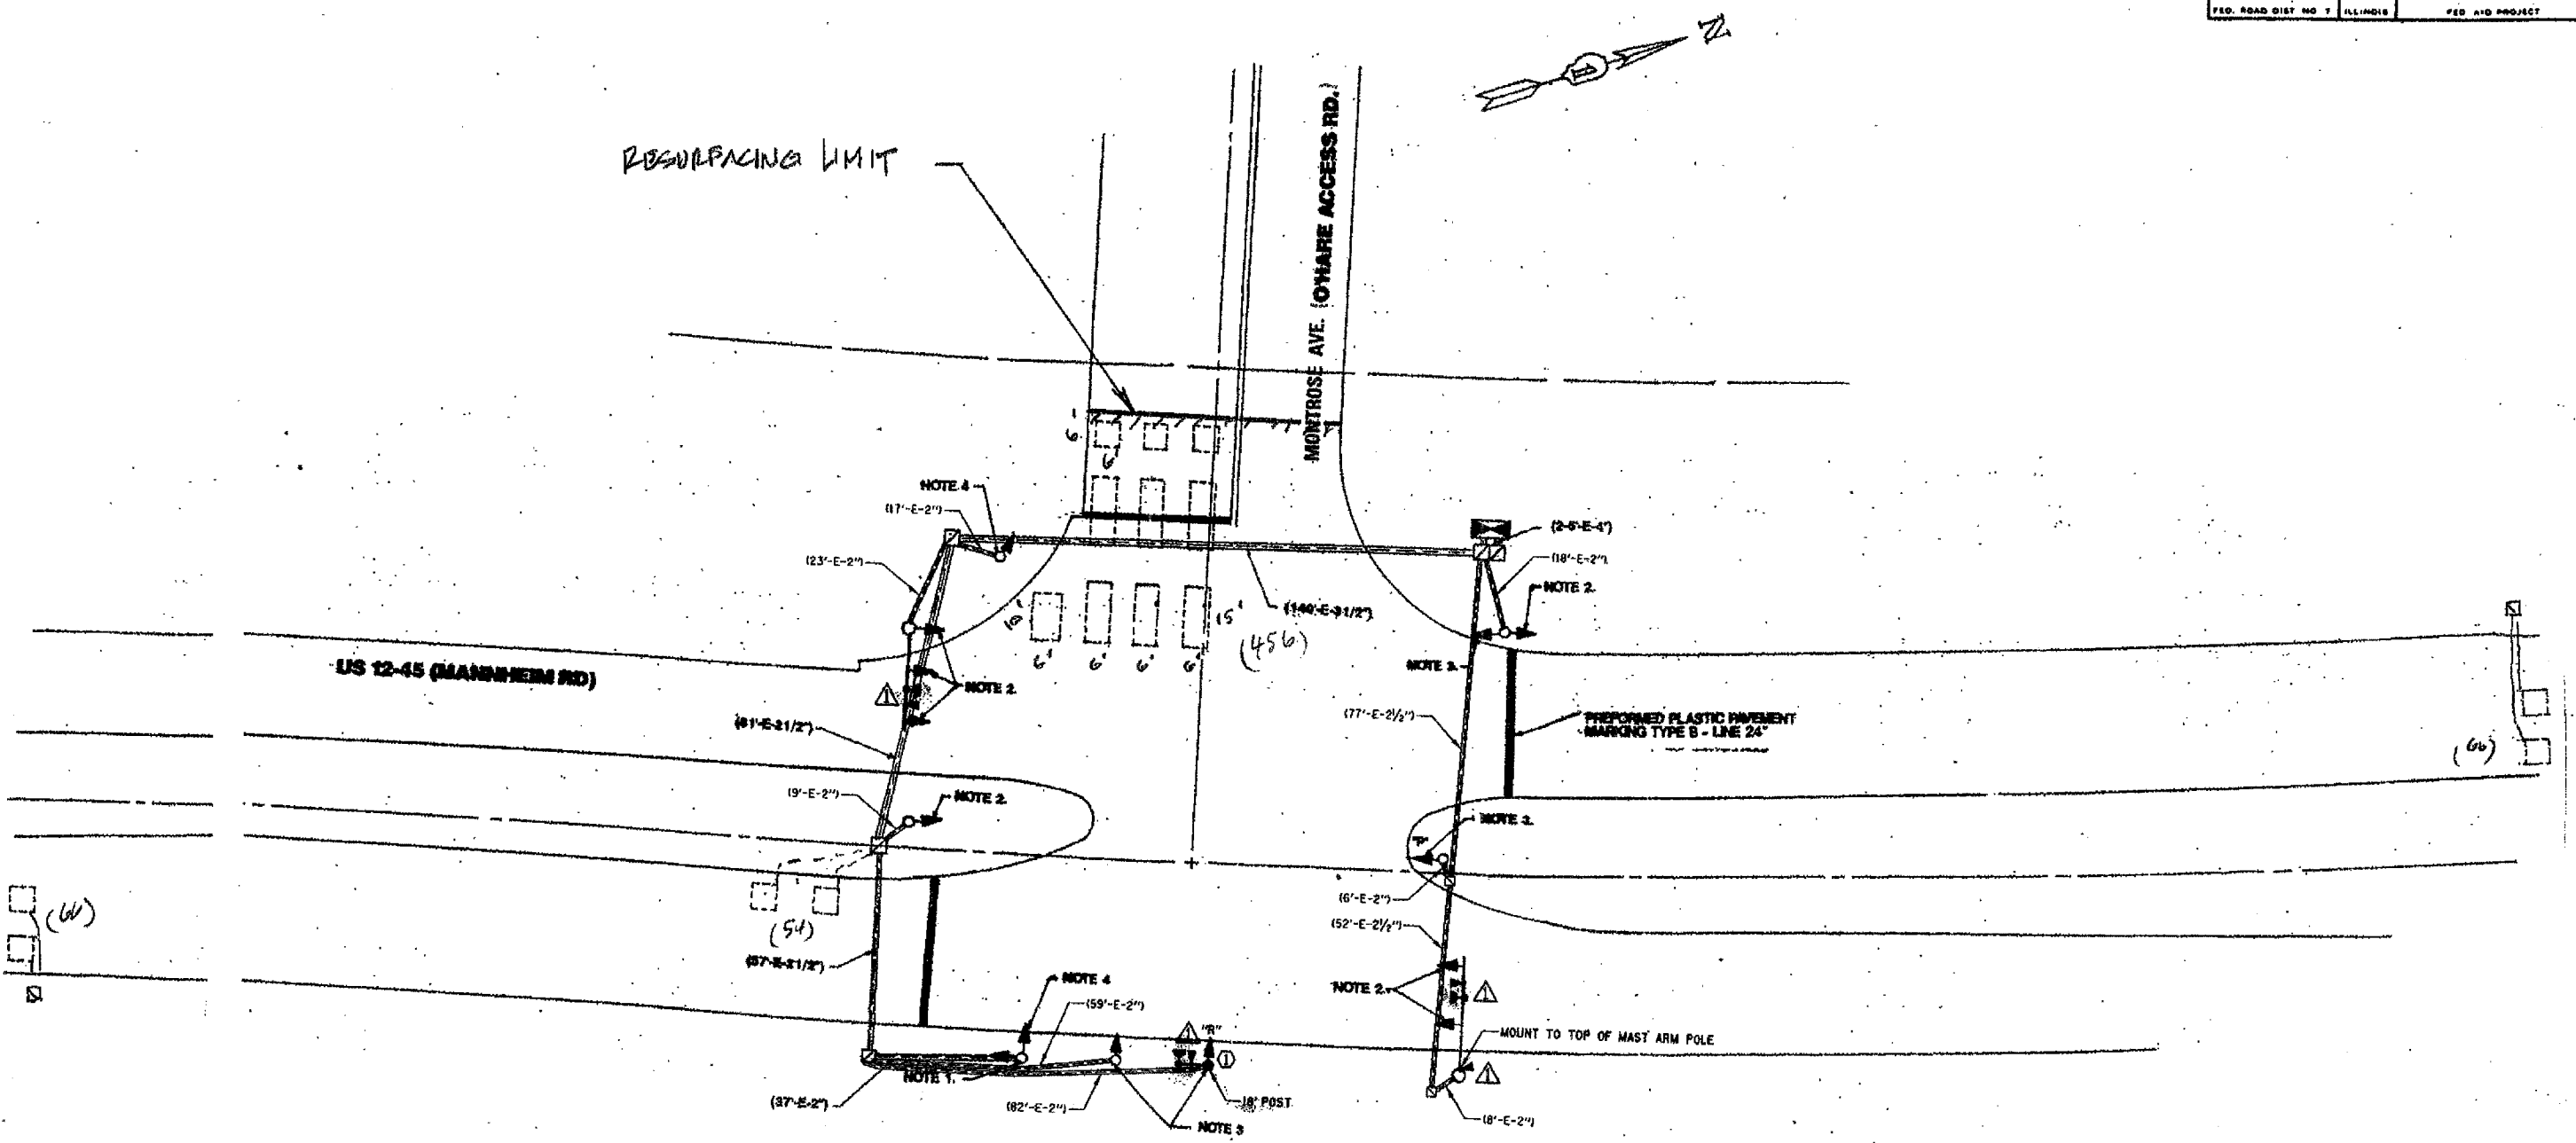

NOTE:
 THIS PLAN IS FOR THE PURPOSE OF REPLACING THE DETECTOR LOOPS ONLY. ALL OTHER INFORMATION SHOWN IS NOT RELATED AND WILL BE DISREGARDED.

REPLACE ALL DETECTOR LOOPS AS SHOWN
 (WITHIN THE RESURFACING LIMITS)

CODE NO.	QUANTITY	UNIT	ITEM
86600600	642	Foot	Detector Loop Replacement

REVISIONS	
NAME	DATE

ILLINOIS DEPARTMENT OF TRANSPORTATION
DETECTOR LOOP REPLACEMENT
 U.S. 12/45 @ O'HARE ACCESS RD.
 SCALE: AS SHOWN
 DATE: MARCH 07
 DRAWN BY: J.H.E.
 DESIGNED BY: J.H.E.
 CHECKED BY: D.A.D.