
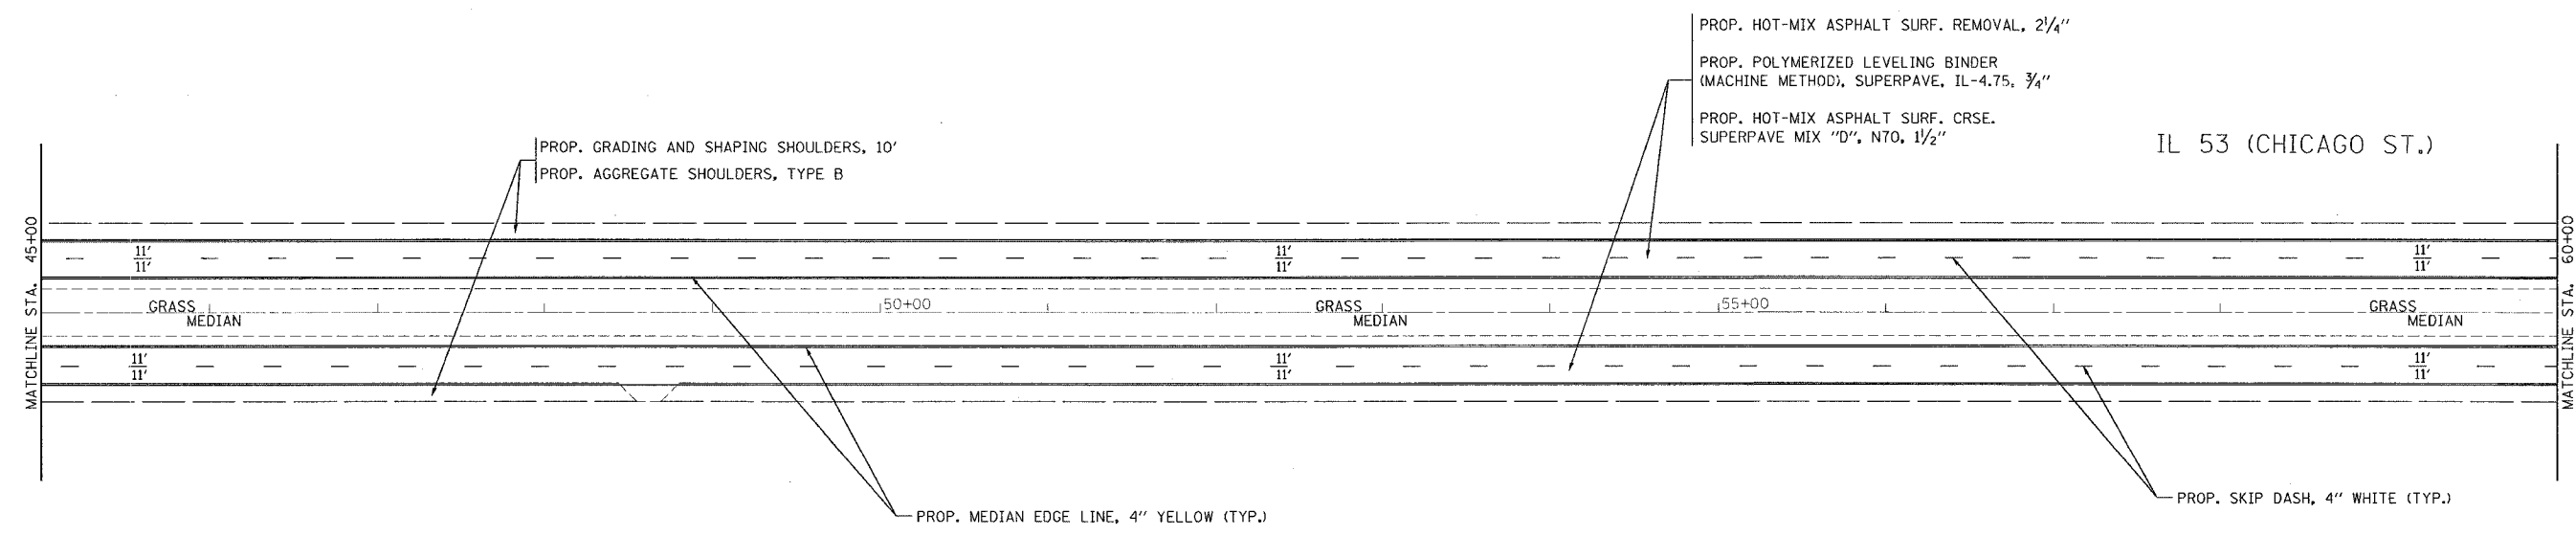


F. A. P. R/L.	SECTION	COUNTY	TOTAL SHEETS	SHEET NO.
846	(4,4R,&5)RS-7	WILL	35	9
STA. 30+00	TO STA. 60+00			
FED. ROAD DIST. NO. 1	ILLINOIS	FED. AID PROJECT		

CONTRACT NO.: 62364

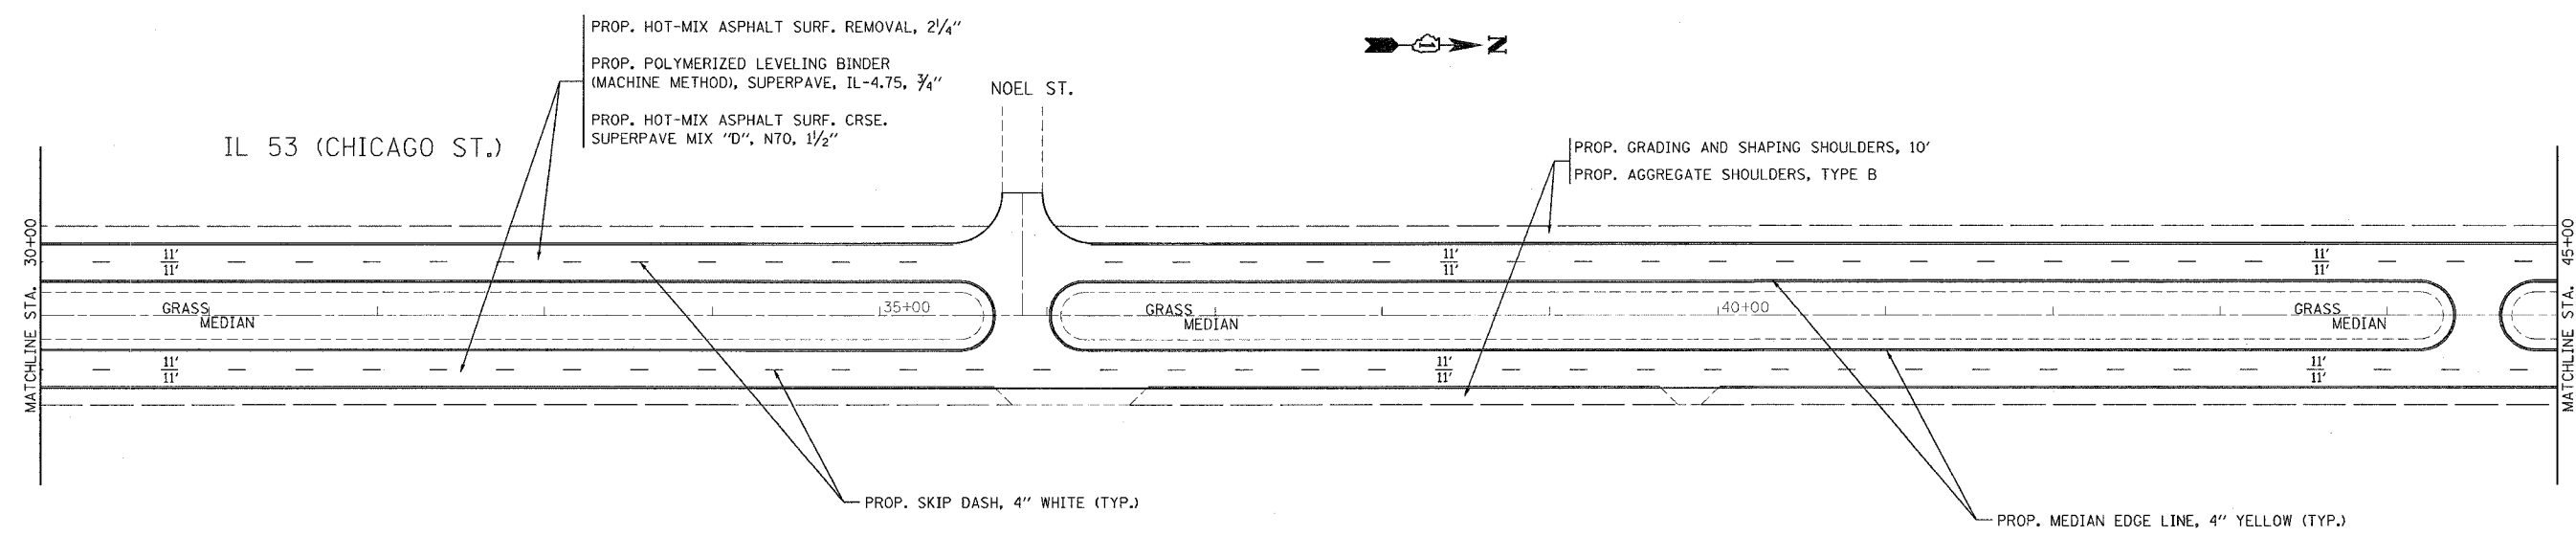

REVISIONS	
NAME	DATE

ILLINOIS DEPARTMENT OF TRANSPORTATION
 F.A.P. 846/IL 53 (CHICAGO ST.)
 MANHATTAN RD. TO OLD ELM RD.
 ROADWAY AND PAVEMENT MARKING PLAN

SCALE: VERT. 1"=50'
 HORIZ. DATE 3/20/2007

DRAWN BY: P. STEED
 CHECKED BY:

3/20/2007
 c:\p\projects\846\846.dwg
 REF
 VI=