
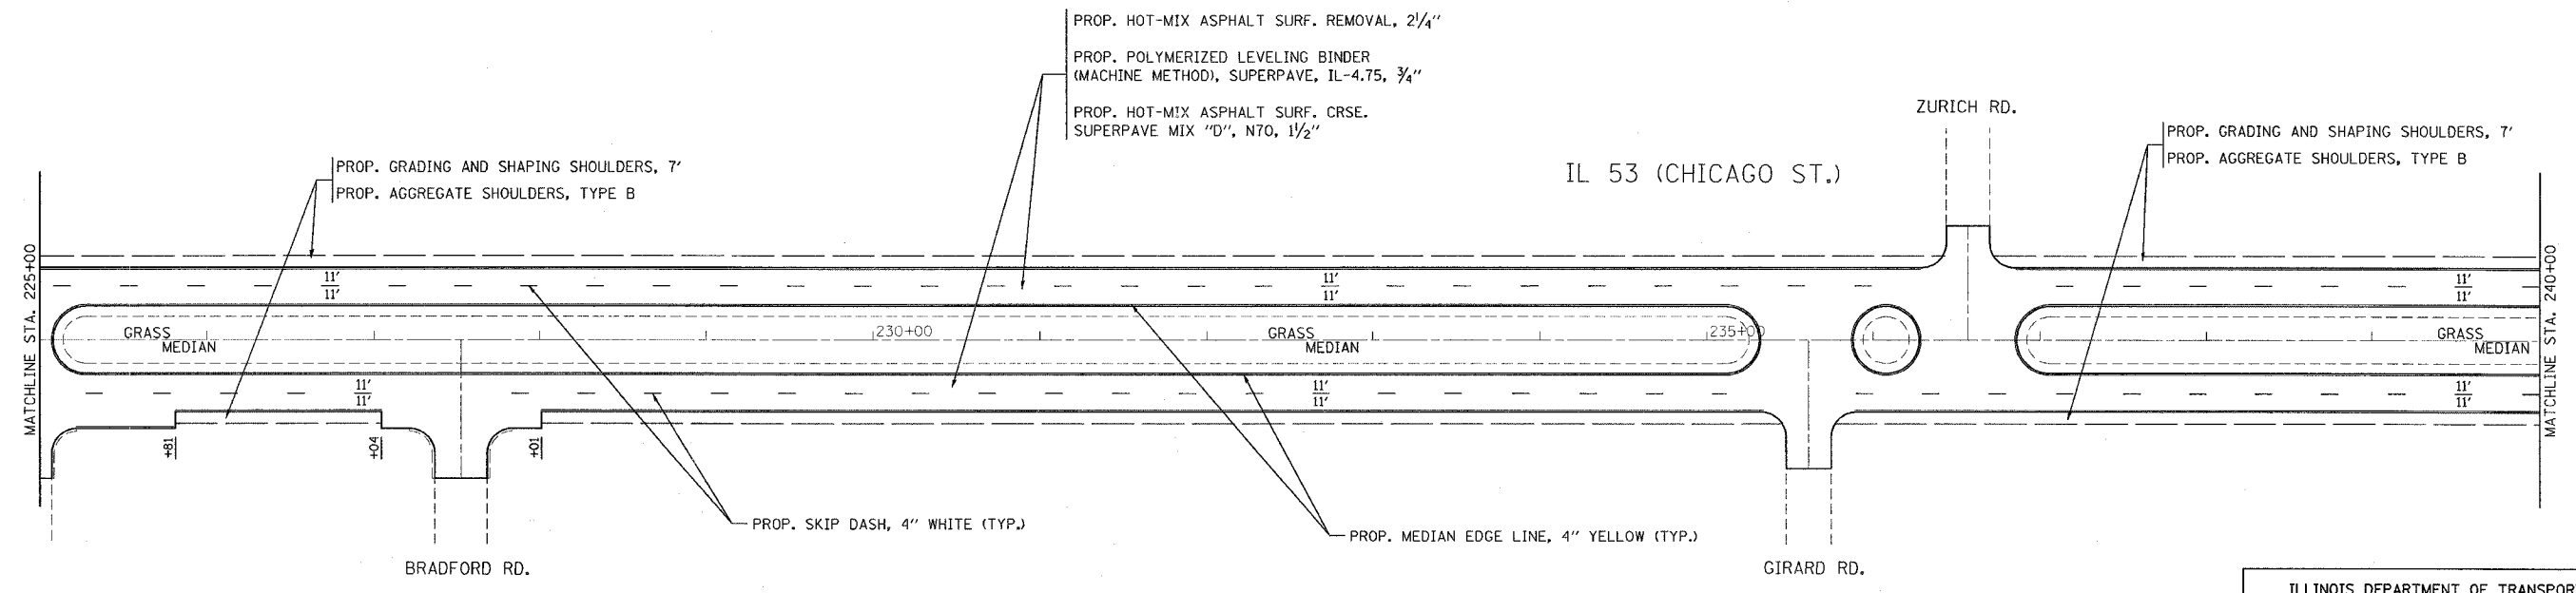


F. A. P. NO.	SECTION	COUNTY	TOTAL SHEETS	SHEET NO.
846	(4,4R,85)RS-7	WILL	35	15
STA. 210+00	TO STA. 240+00			
FED. ROAD DIST. NO. 1	ELMERS	FED. AID PROJECT		

CONTRACT NO.: 62364

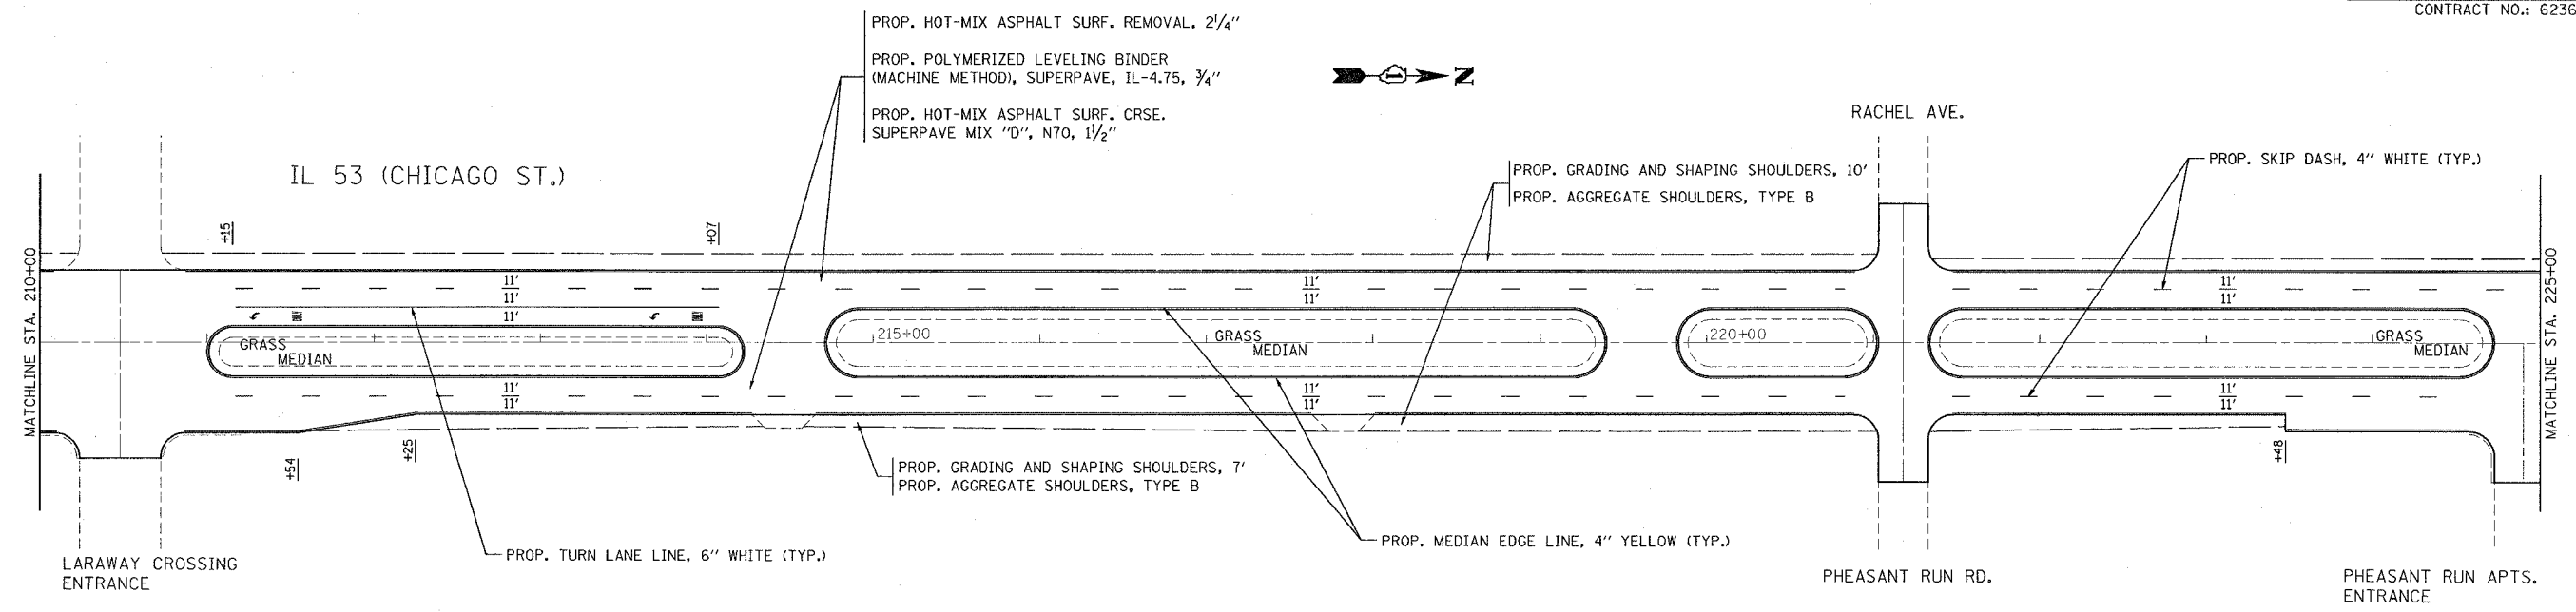

REVISIONS	
NAME	DATE

ILLINOIS DEPARTMENT OF TRANSPORTATION
 F.A.P. 846/IL 53 (CHICAGO ST.)
 MANHATTAN RD. TO OLD ELM RD.
 ROADWAY AND PAVEMENT MARKING PLAN
 SCALE: VERT. 1"=50'
 HORIZ. 1"=50'
 DATE 3/20/2007
 DRAWN BY: P. STEED
 CHECKED BY:

3/20/2007
 c:\projects\846\846.dwg
 REF-
 REF-