


P.L.P. NO.	SECTION	COUNTY	TOTAL SHEETS	SHEET NO.
846	(4,4R,8,5) RS-7	WILL	35	32
STA. +	TO STA. +			
FED. ROAD DIST. NO. 1	ILLINOIS	FED. AID PROJECT		

62364

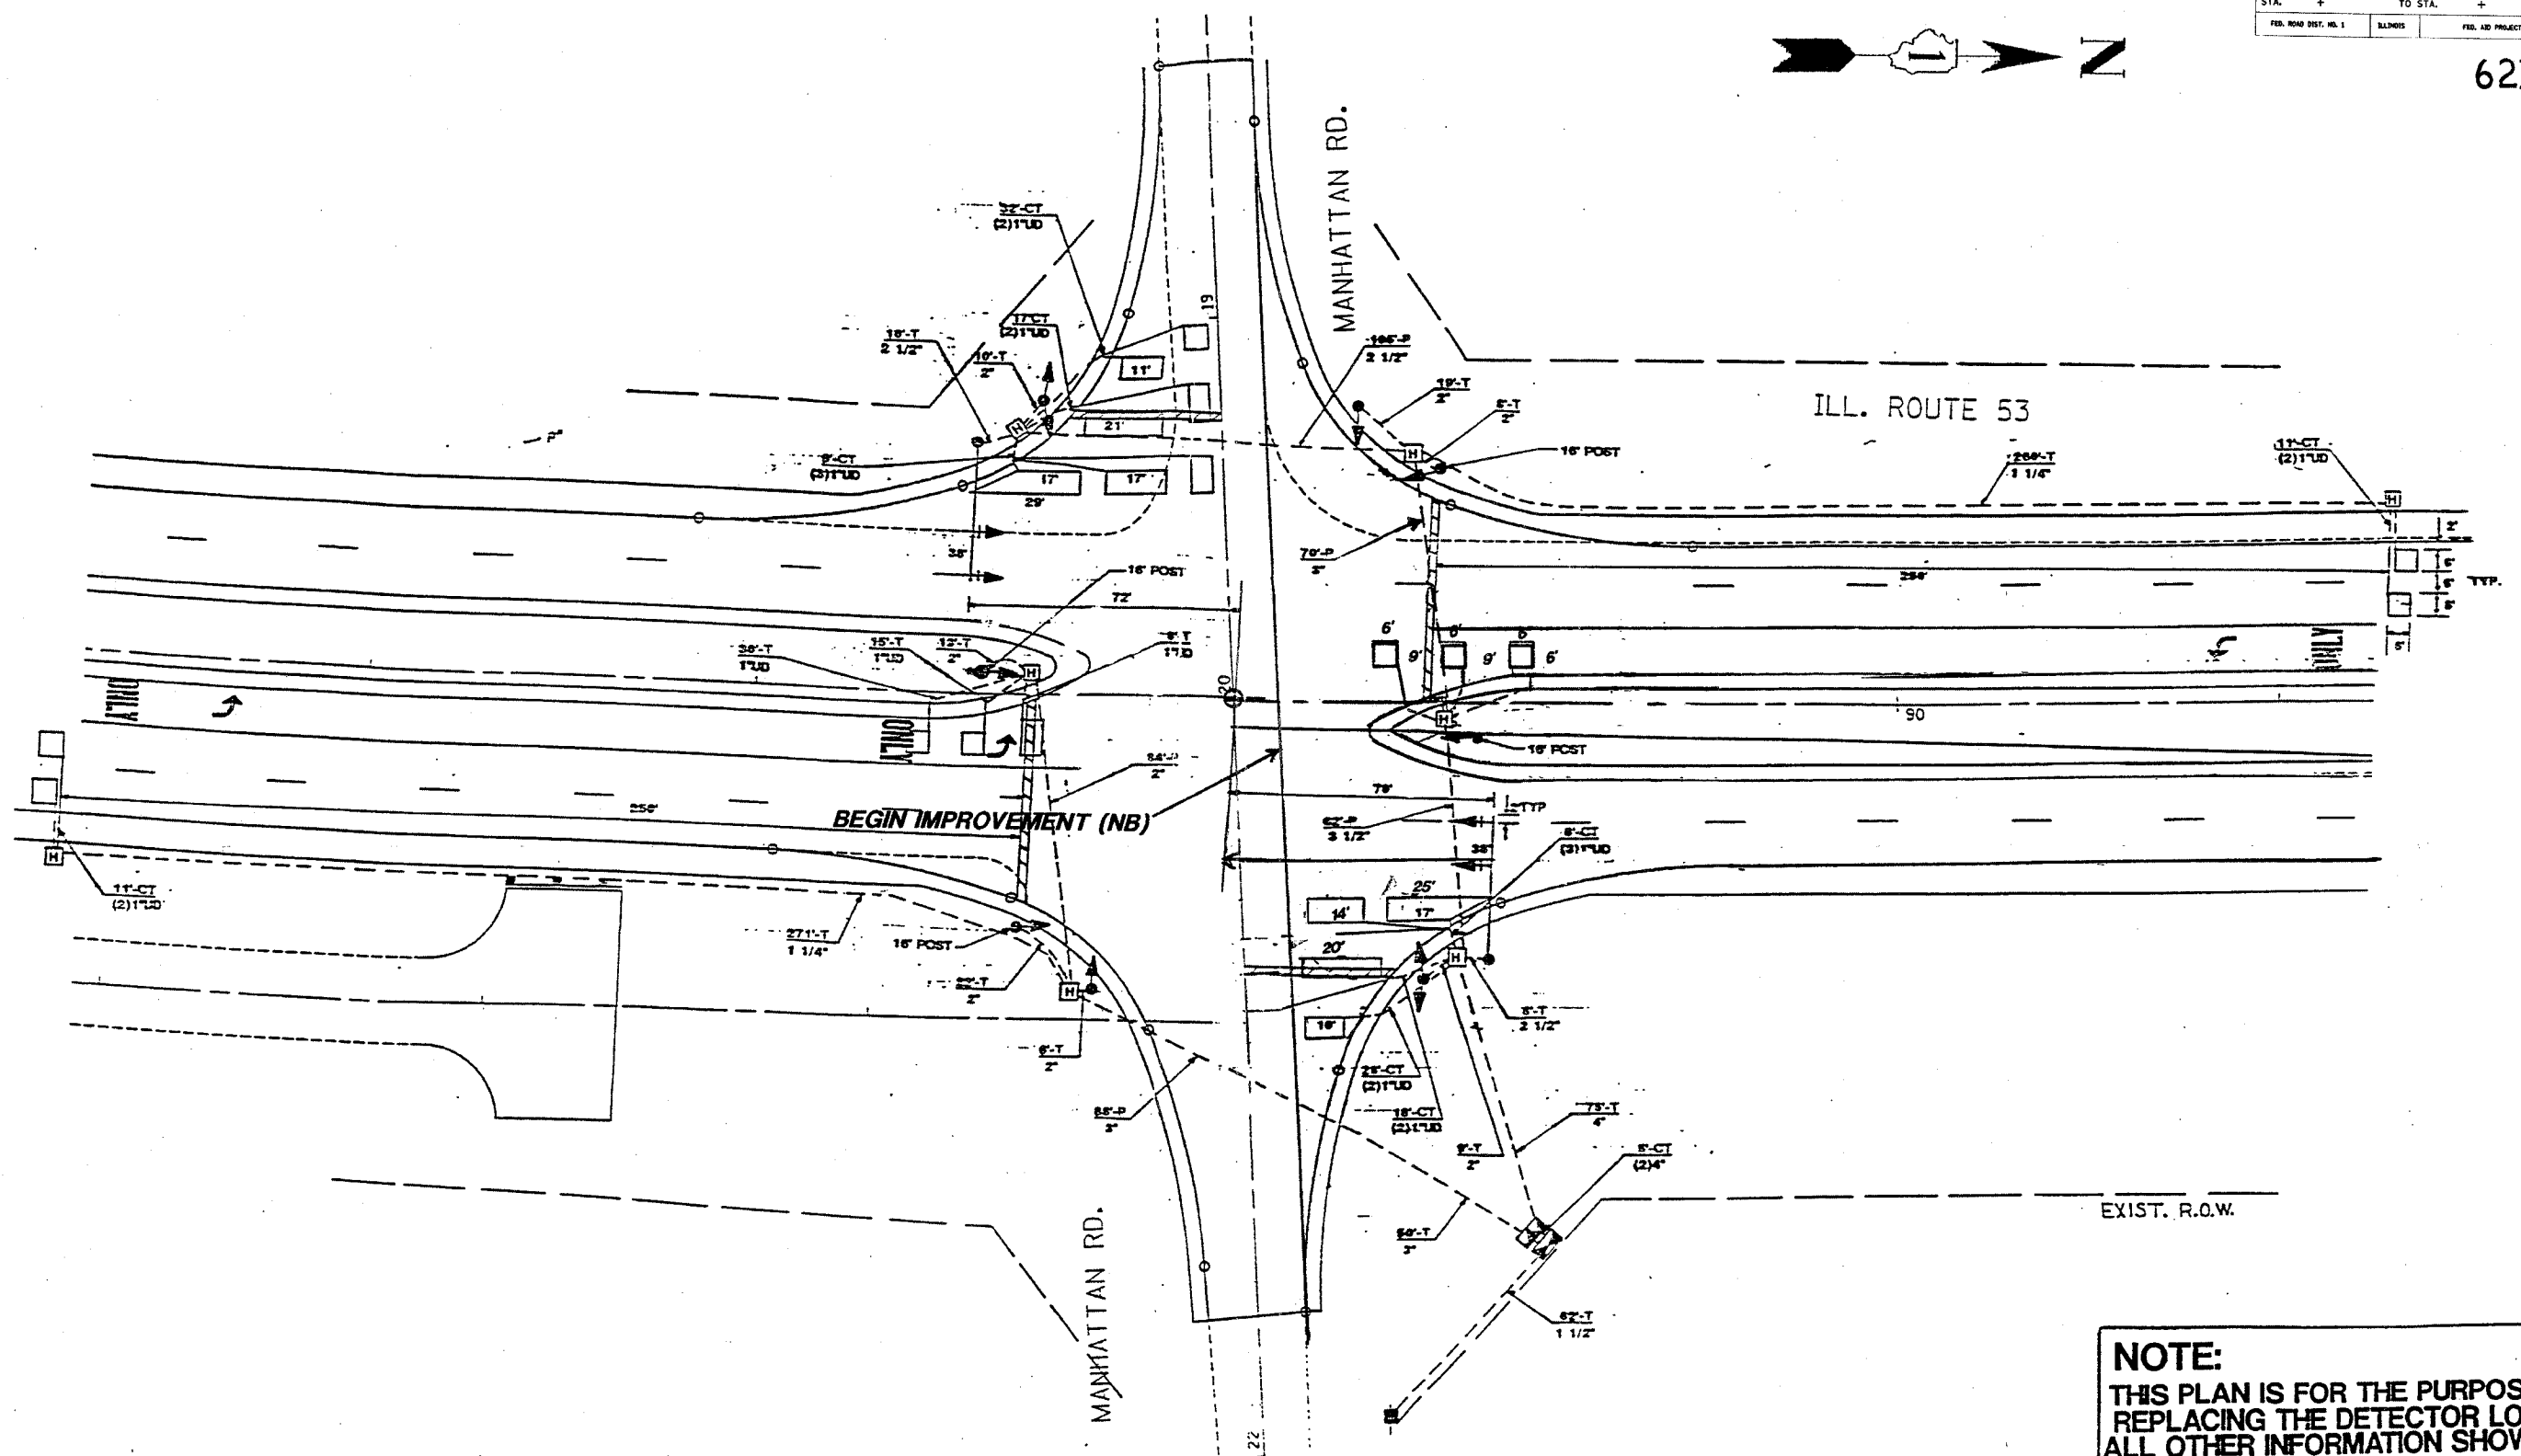

REPLACE ALL DETECTOR LOOPS AS SHOWN

(WITHIN THE RESURFACING LIMITS)

CODE NO.	QUANTITY	UNIT	ITEM
88600600	363'	FOOT	DETECTOR LOOP REPLACEMENT

NOTE:
 THIS PLAN IS FOR THE PURPOSE OF REPLACING THE DETECTOR LOOPS. ALL OTHER INFORMATION SHOWN IS NOT RELATED AND WILL BE DISREGARDED.



ILLINOIS DEPARTMENT OF TRANSPORTATION
 DETECTOR LOOPS AT:
IL RT 53 & MANHATTAN ROAD

SCALE: T=
 DATE DESIGNED BY:
 DRAWN BY:
 CHECKED BY: