


F.A.P. RTE.	SECTION	COUNTY	TOTAL SHEETS	SHEET NO.
846	4, 4R & 5) RS-7	WILL	35	33
STA.	TO STA.			
FED. ROAD DIST. NO.	ILLINOIS	FED. AID PROJECT		

SHEET S1 OF S2

CONTRACT NO. 62364

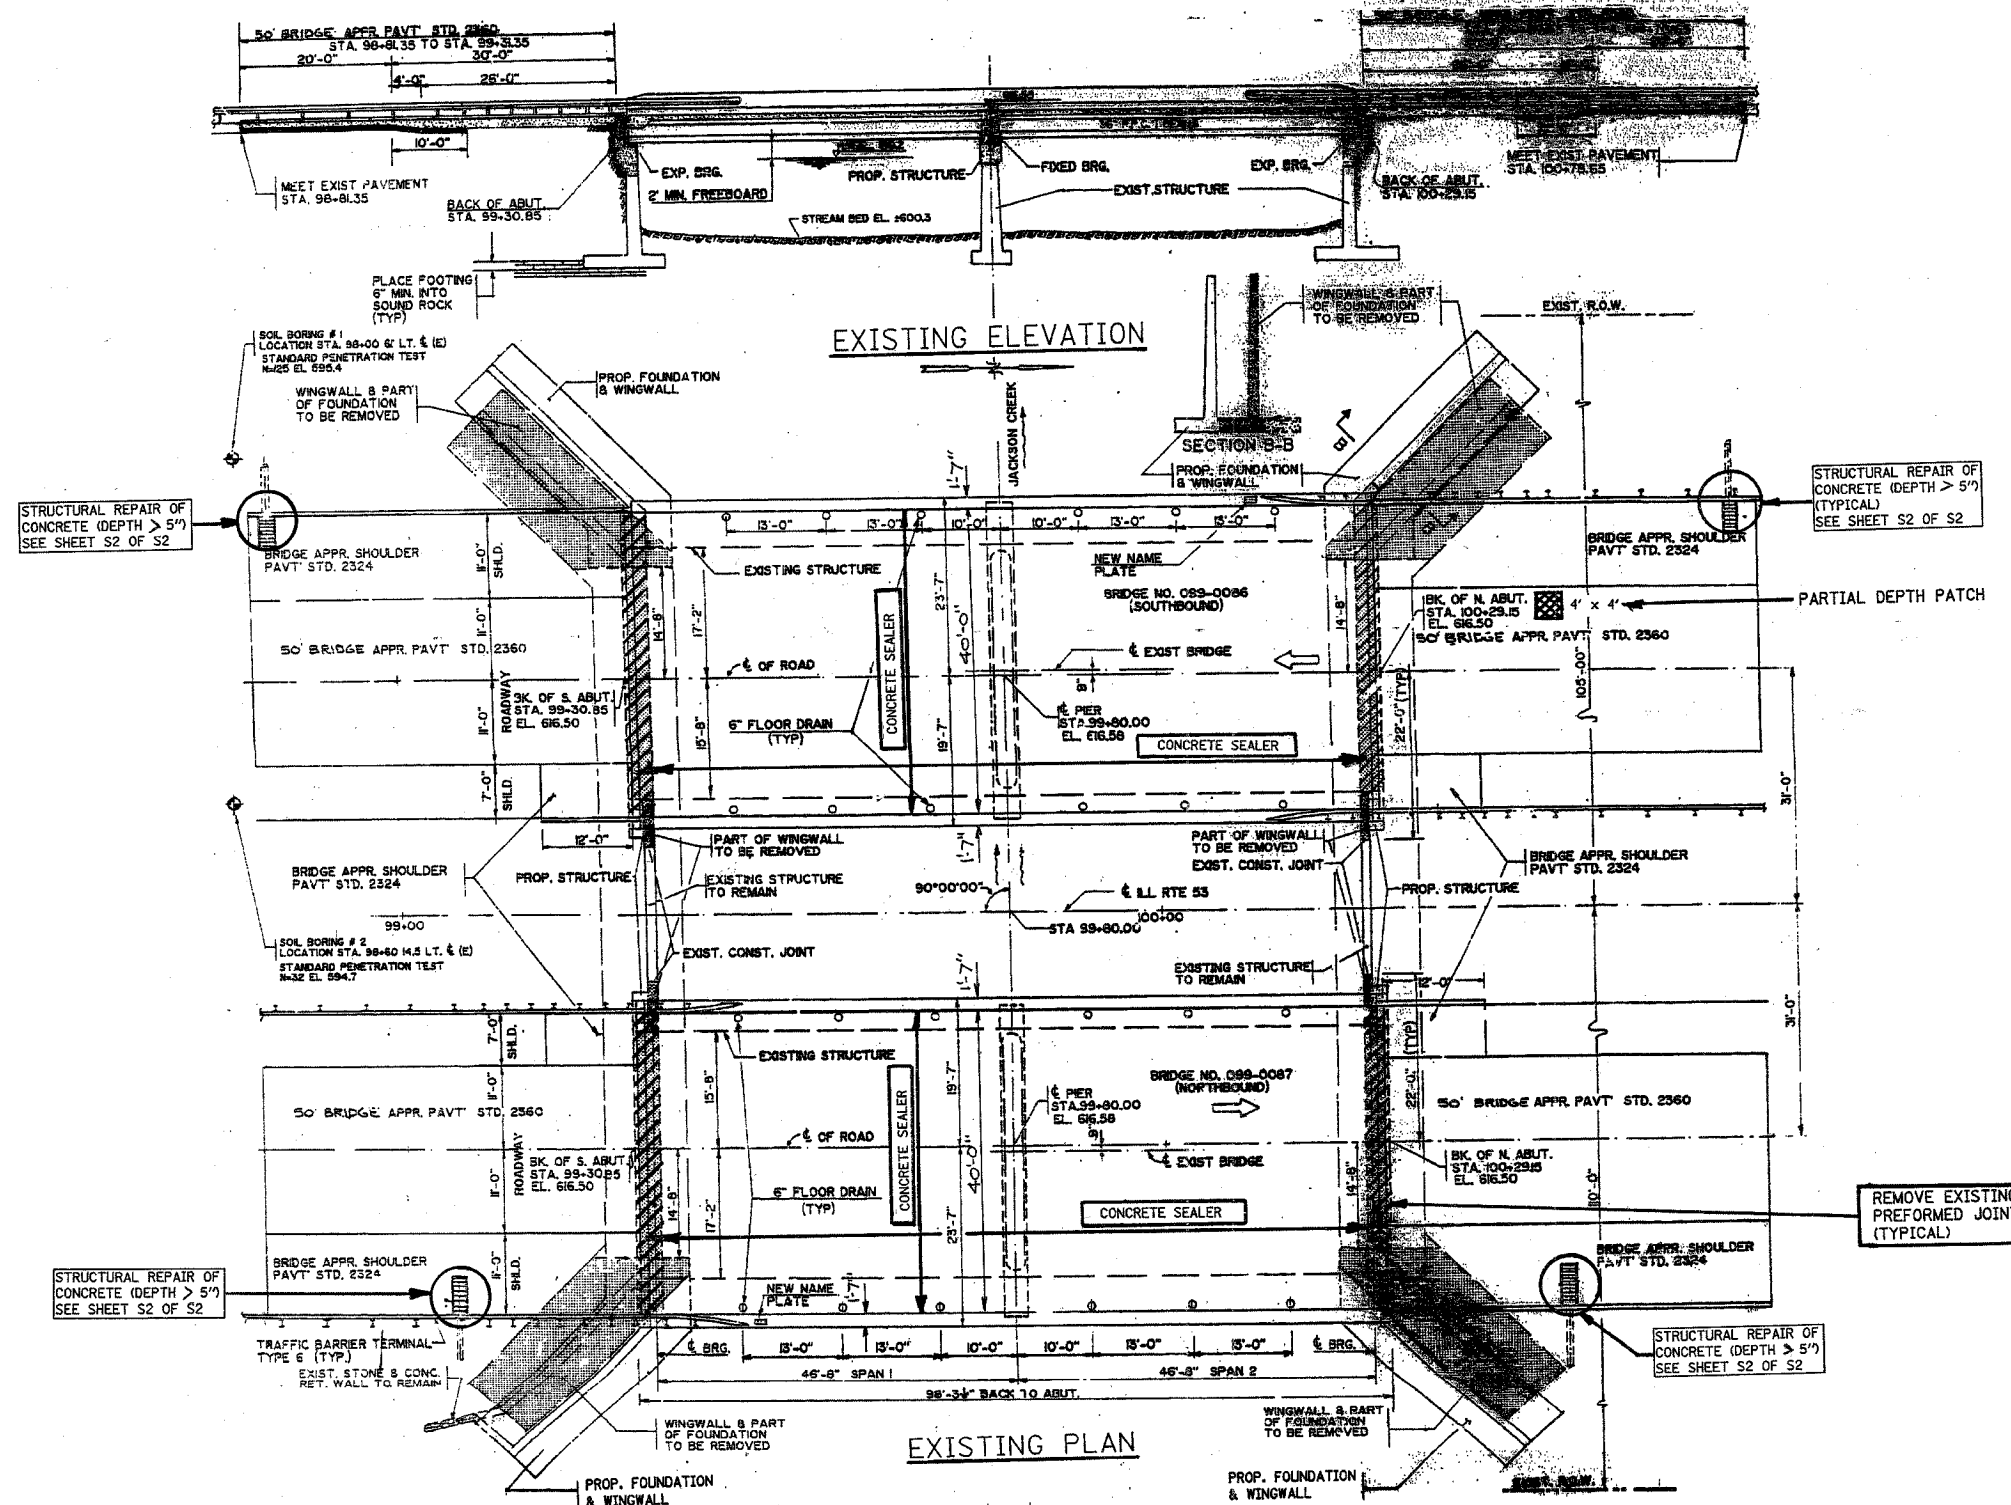

NOTES:

PLAN DIMENSIONS AND DETAILS RELATIVE TO EXISTING PLANS ARE SUBJECT TO ROUTINE VARIATIONS. THE CONTRACTOR SHALL FIELD VERIFY EXISTING DIMENSIONS AND DETAILS AFFECTING NEW CONSTRUCTION AND MAKE NECESSARY APPROVED ADJUSTMENTS PRIOR TO CONSTRUCTION OR ORDERING OF MATERIALS. SUCH VARIATIONS SHALL NOT BE CAUSE FOR ADDITIONAL COMPENSATION FOR A CHANGE IN SCOPE OF THE WORK, HOWEVER, THE CONTRACTOR WILL BE PAID FOR THE QUANTITY ACTUALLY FURNISHED BASED UPON THE UNIT PRICE BID FOR THE WORK.

SCOPE OF WORK:

1. STRUCTURAL REPAIR OF CONCRETE AT APPROACHES AND NORTH ABUTMENT WALL.
2. CONCRETE SEALER (DECK)
3. PJS REPLACEMENT WITH SILICONE JOINT SEAL AT ABUTMENTS. APPROACH SLAB REPAIR.

REVISIONS		ILLINOIS DEPARTMENT OF TRANSPORTATION
NAME	DATE	
		<p>ILL - 53 OVER JACKSON CREEK GENERAL PLAN AND ELEVATION S.N. 099-0086 SB AND S.N. 099-0087 NB</p> <p>SCALE: VERT. DRAWN BY: MVT HORIZ. DATE: MAY, 2007 CHECKED BY:</p>

PLOT DATE = 5/1/2007
 PLOT SCALE = 5/8" = 1' IN.
 USER NAME = tunkosey