
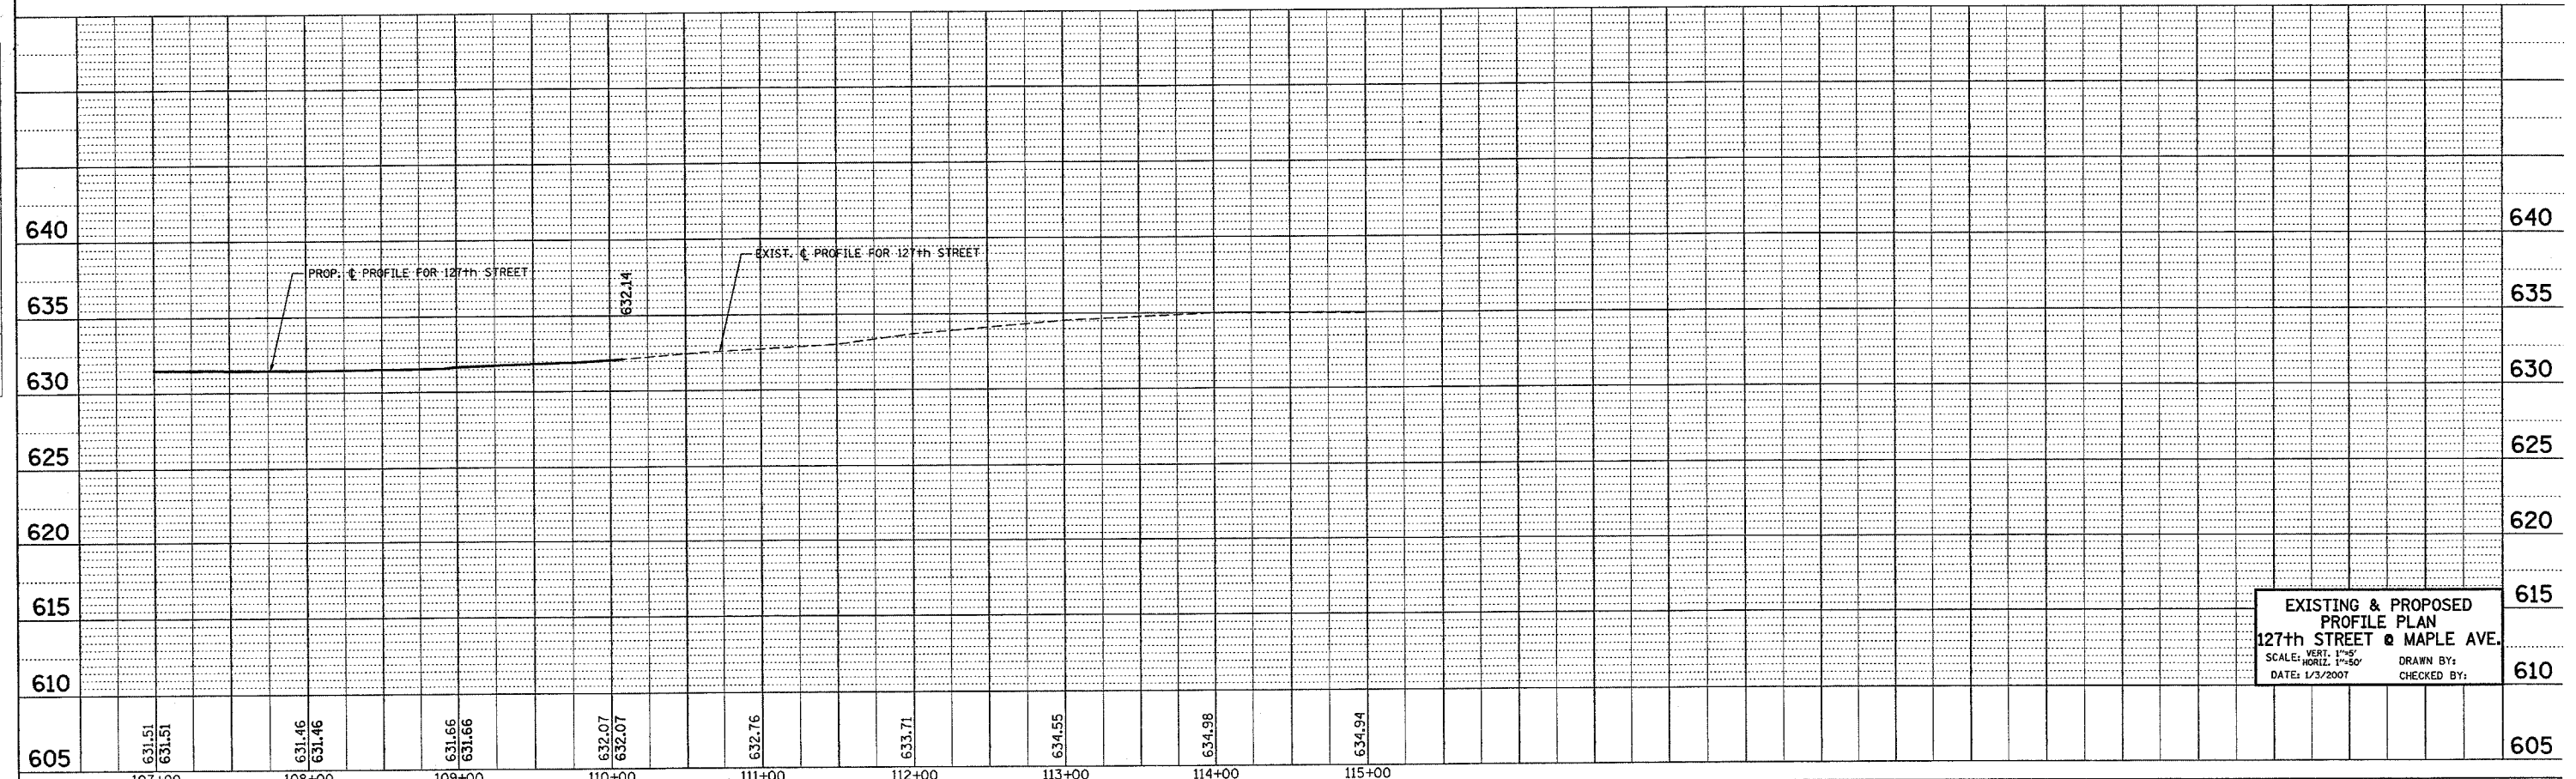


*REF-prof01
*REF-prof02

CONTRACT NO.: 62719	
F.A. RTE.	SECTION
344	3034N-1
COUNTY	COOK
STA. 93+85	TO STA. 110+07.8
FED. ROAD DIST. NO. 1 ILLINOIS FED. AID PROJECT	

DATE	BY
DATE	BY
DATE	BY

DATE	BY
DATE	BY
DATE	BY

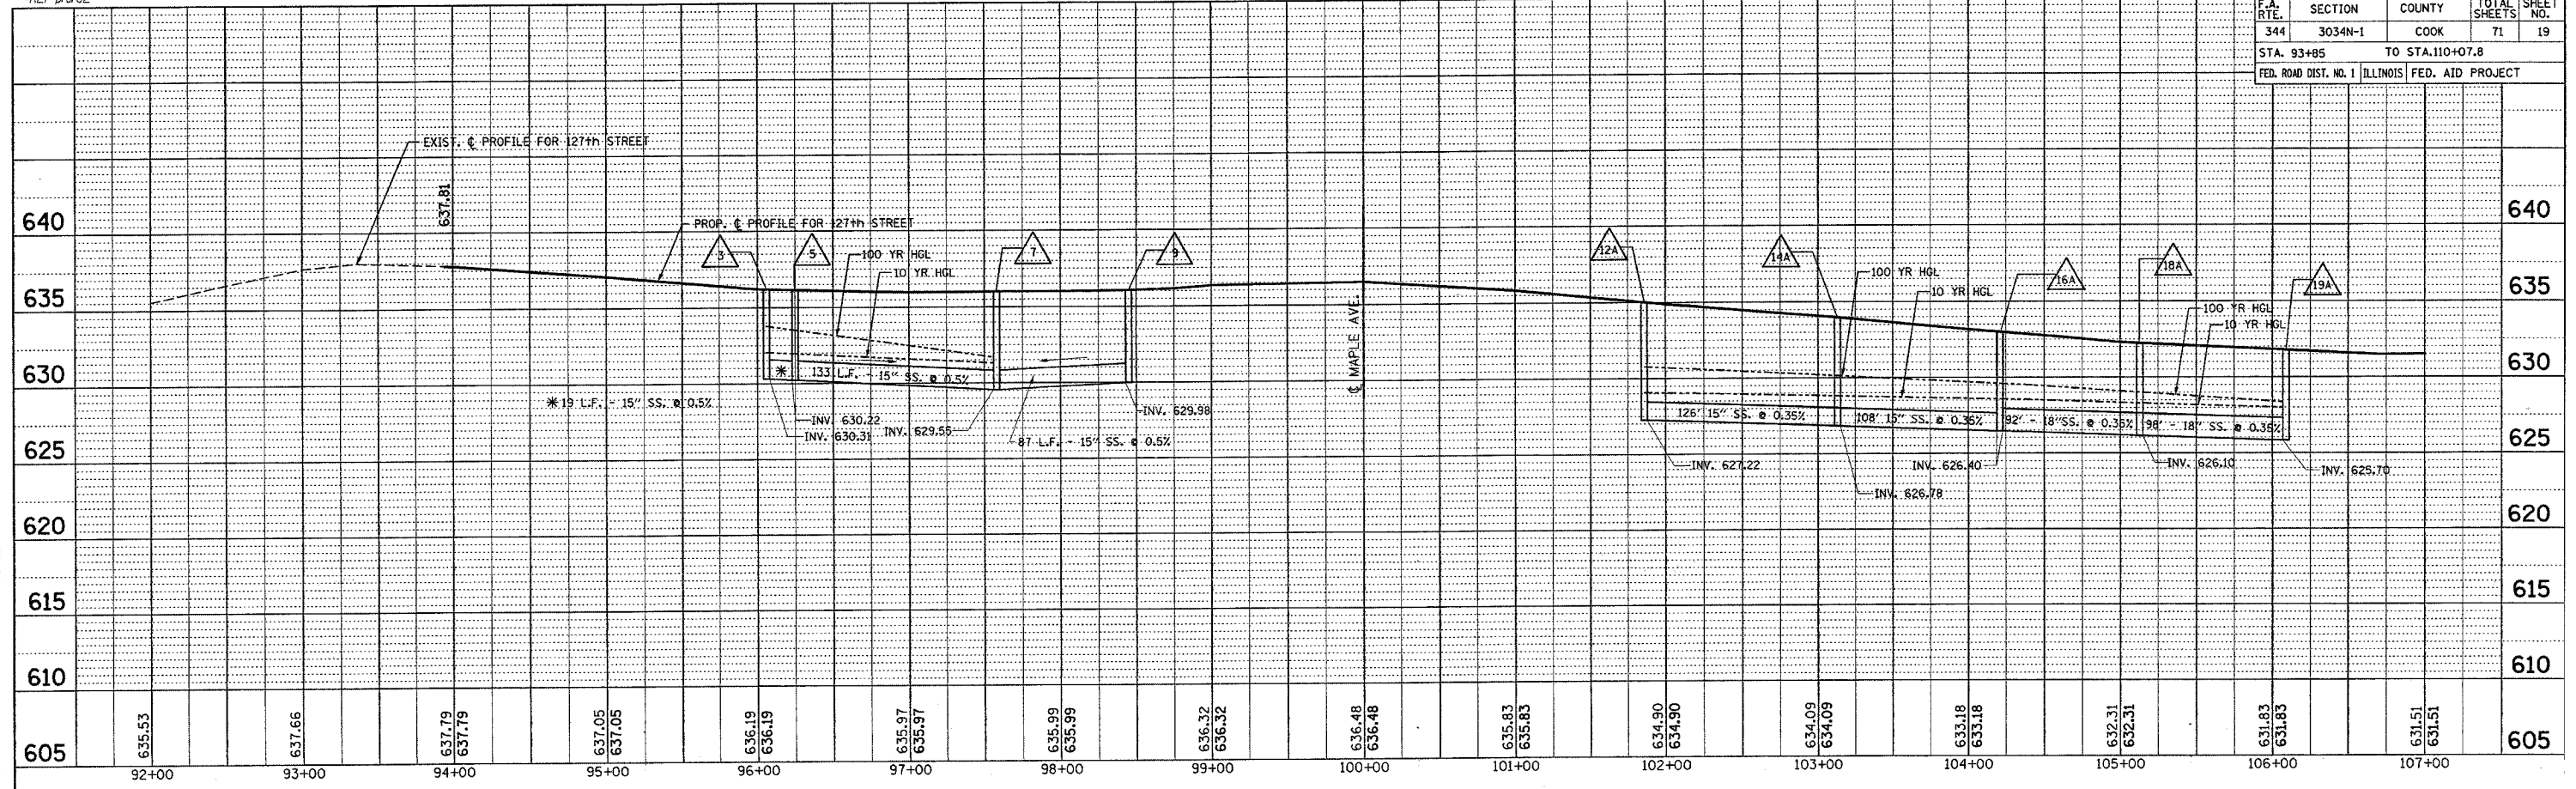

EXISTING & PROPOSED
PROFILE PLAN
127th STREET @ MAPLE AVE.
SCALE: VERT. 1"=5'
HORIZ. 1"=50'
DATE: 1/3/2007
DRAWN BY:
CHECKED BY: