


PLOT DATE = 1/3/2007
 FILE NAME = c:\projects\1064103\127th.dwg
 PLOT SCALE = 10.0000' = 1" IN.
 USER NAME = drwlsgrgn

ORIGINAL SURVEY
 SURVEY PLOTTED
 NOTE BOOK TEMPLATE AREAS CHECKED

FINAL SURVEY
 SURVEY PLOTTED
 NOTE BOOK TEMPLATE AREAS CHECKED

BT DATE

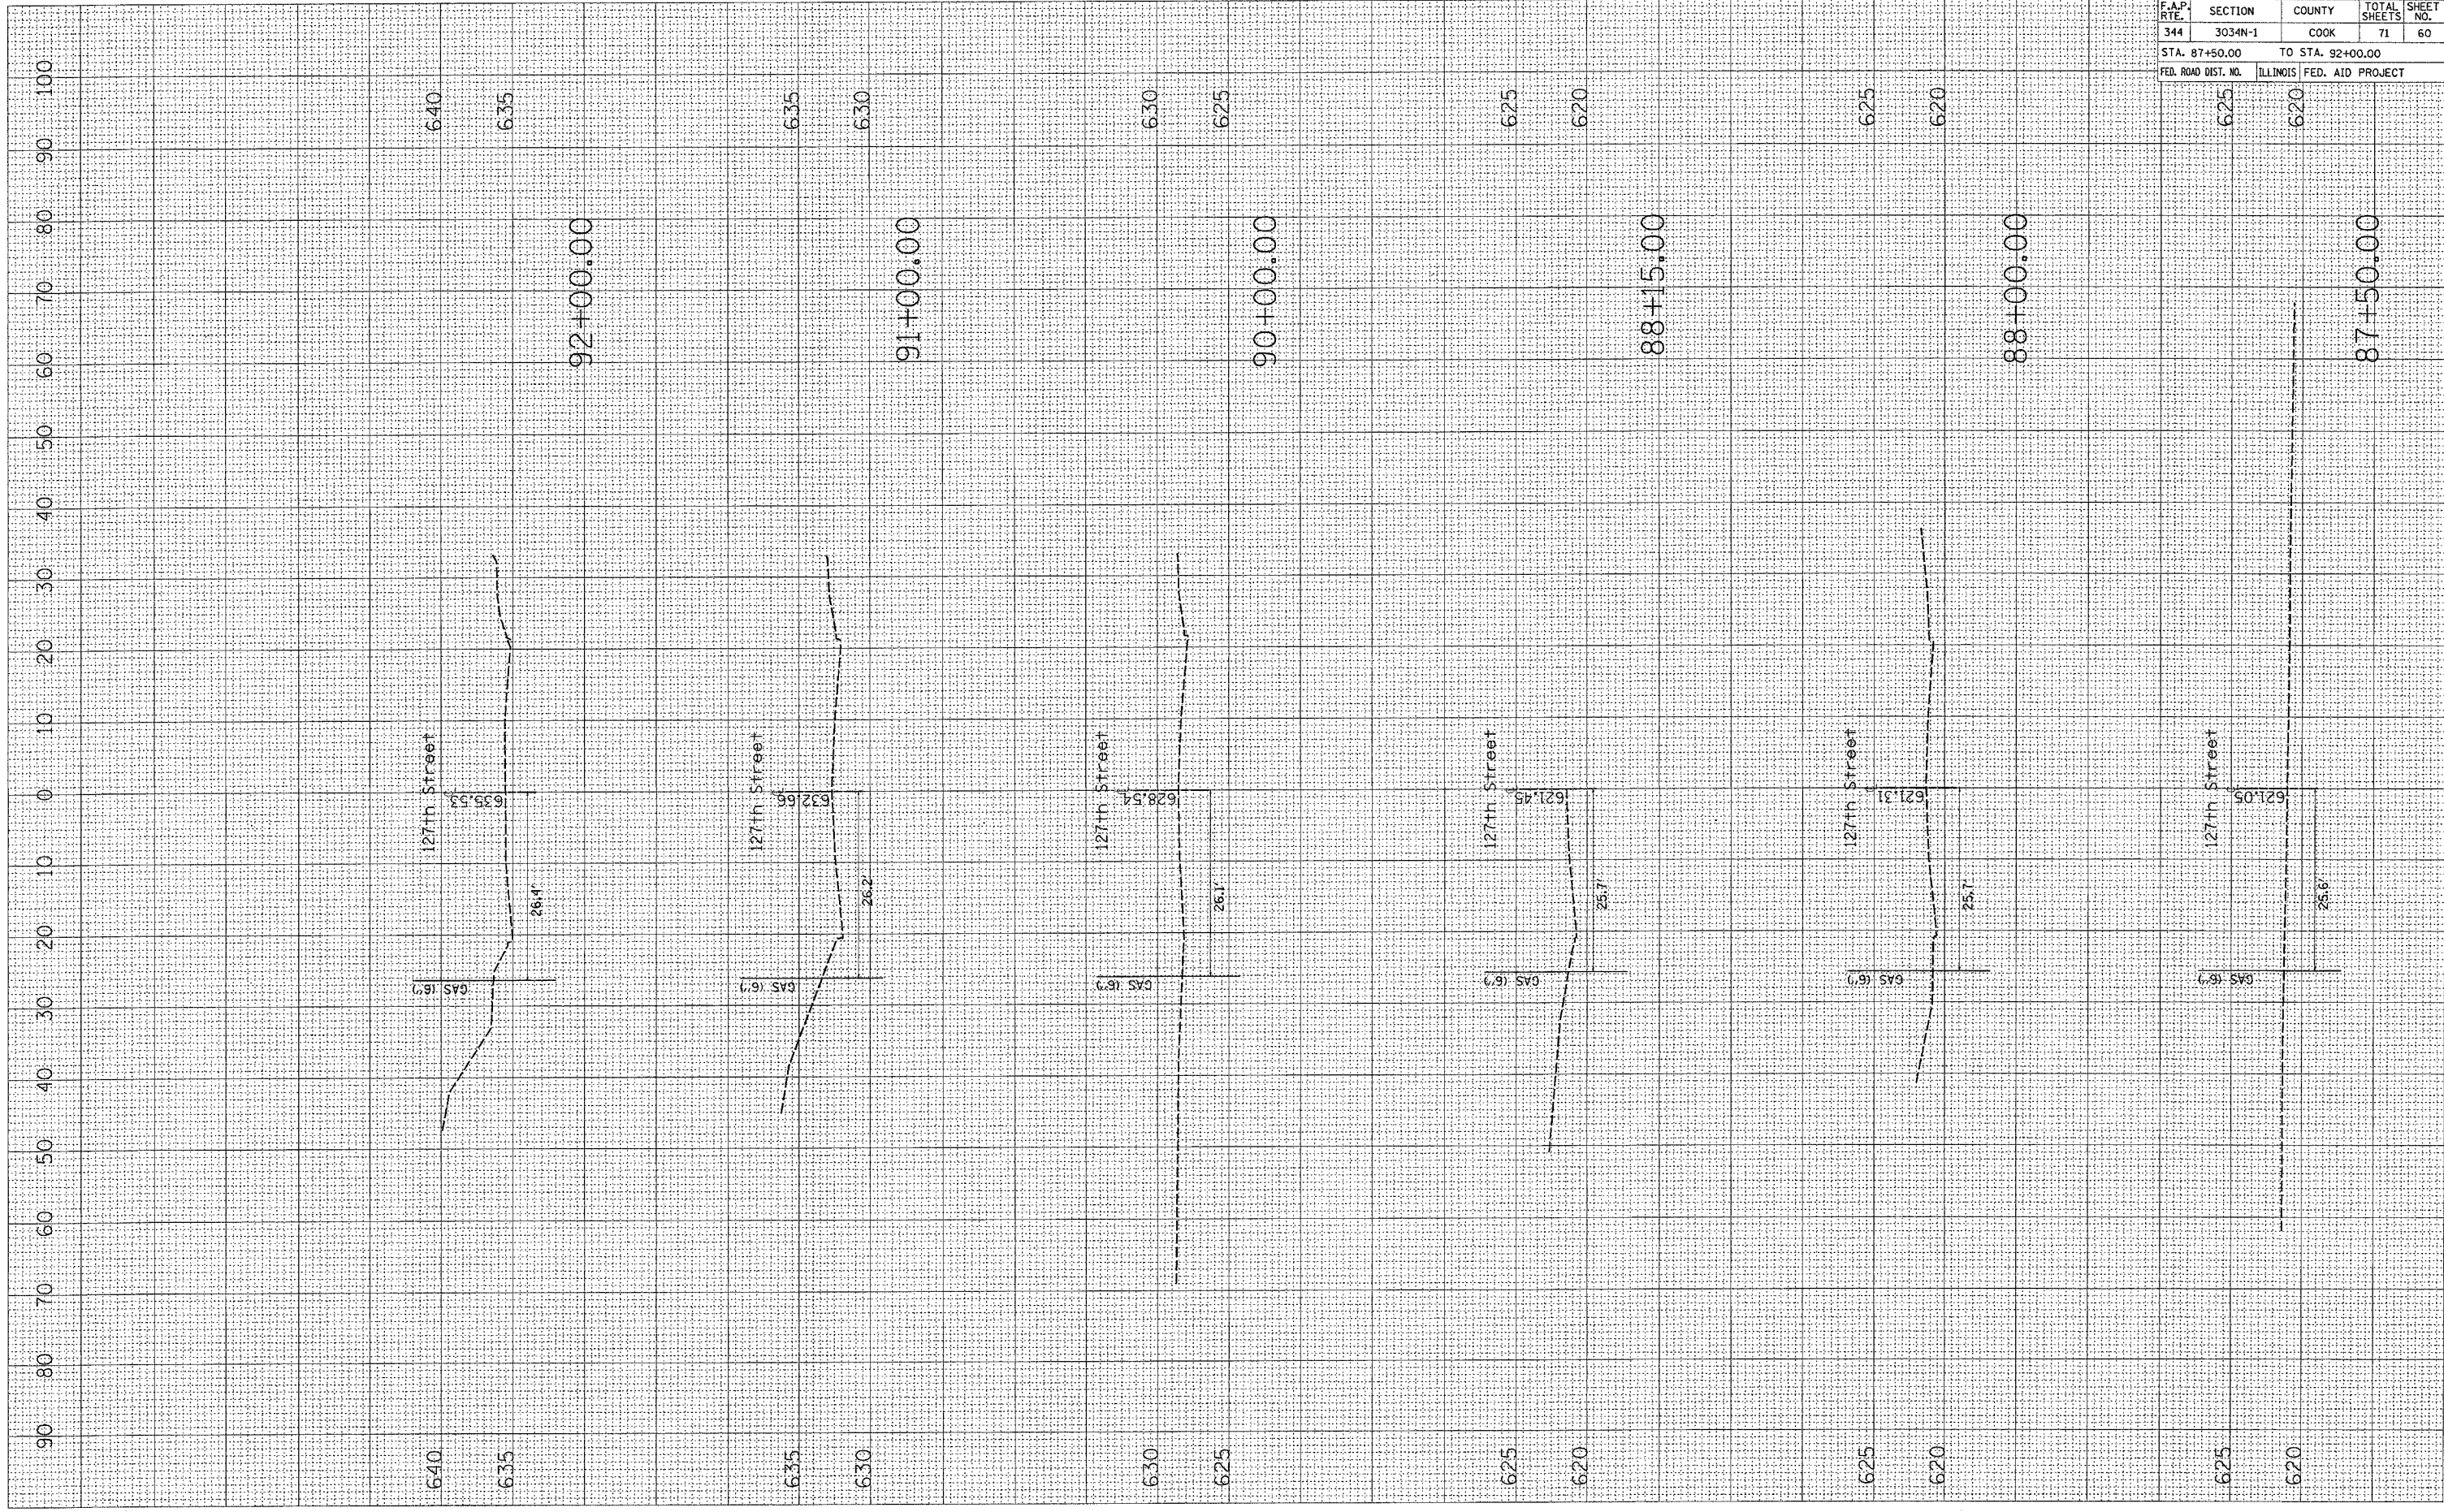

F.A.P. RTE.	SECTION	COUNTY	TOTAL SHEETS	SHEET NO.
344	3034N-1	COOK	71	60
STA. 87+50.00		TO STA. 92+00.00		
FED. ROAD DIST. NO.		ILLINOIS FED. AID PROJECT		