


SURVEYED
 PLOTTED
 TEMPLATE
 AREAS CHECKED

SURVEYED
 PLOTTED
 TEMPLATE
 AREAS CHECKED

PLOT DATE = 3/7/2007
 FILE NAME = s:\eng\proj\108043\127th_127th_127th.dwg
 USER NAME = shrvkshg

SURVEYED
 PLOTTED
 TEMPLATE
 AREAS CHECKED

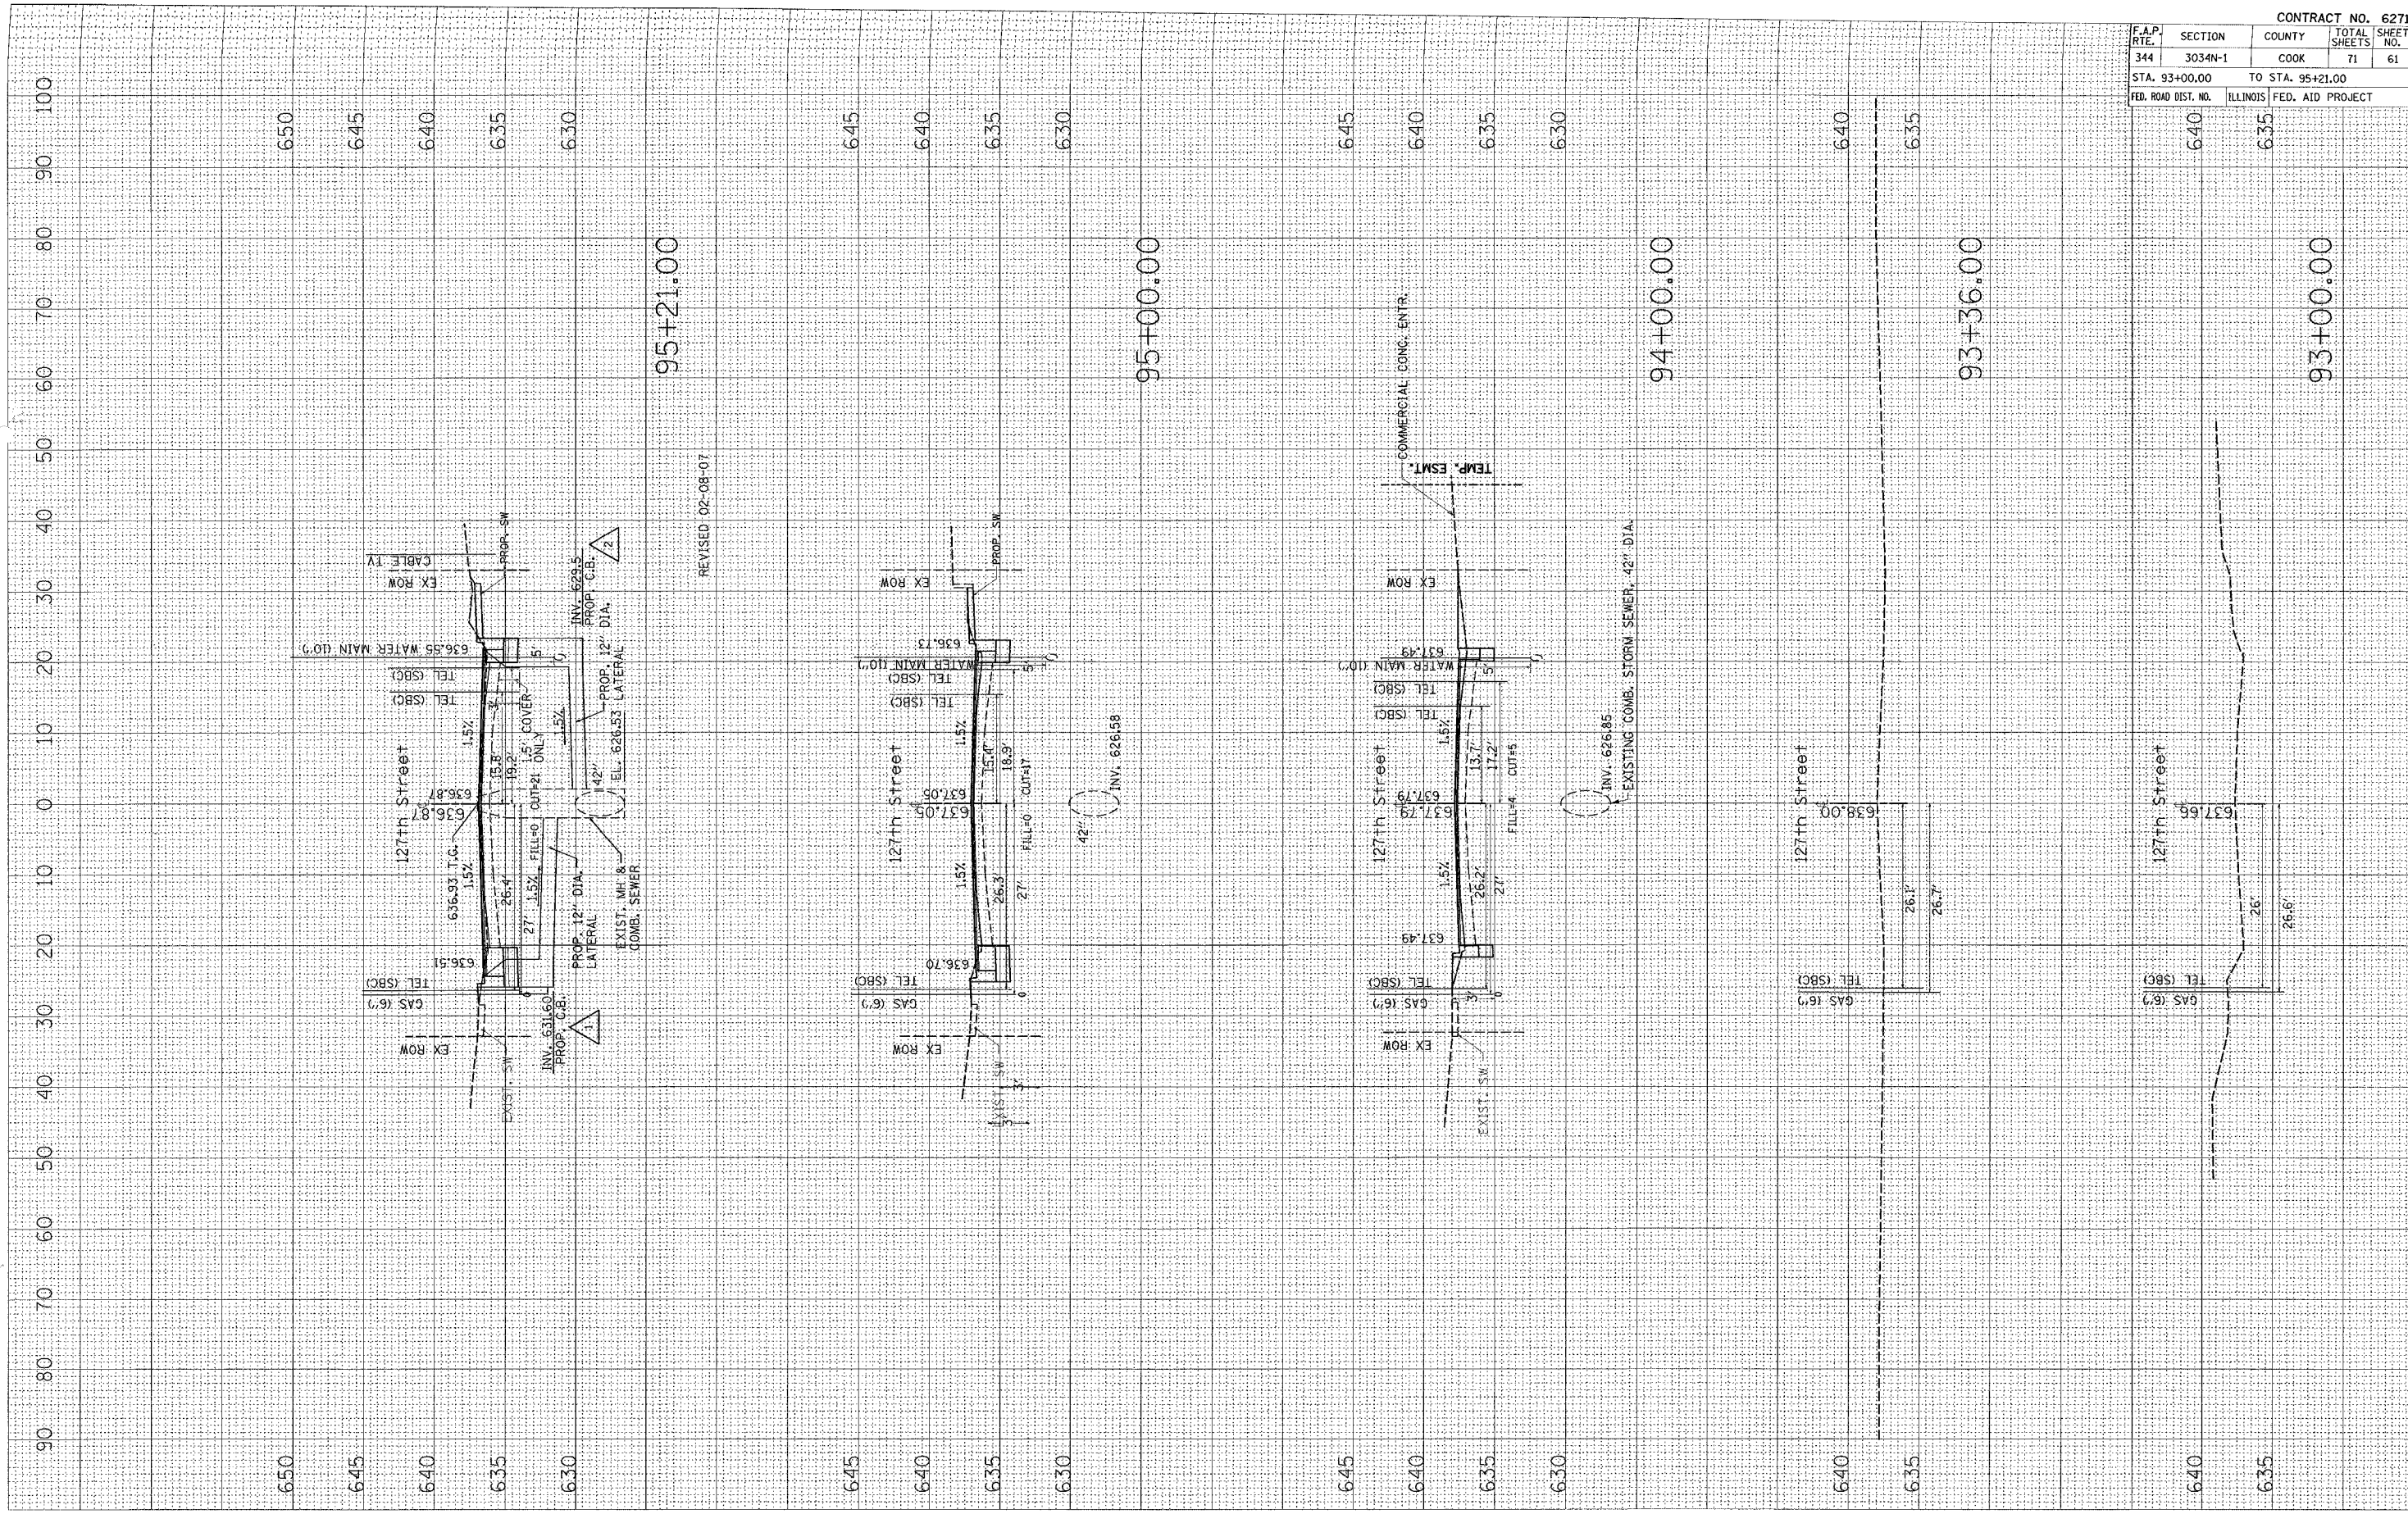

CONTRACT NO. 62719			
F.A.P. RTE.	SECTION	COUNTY	TOTAL SHEET NO.
344	3034N-1	COOK	71
STA. 93+00.00		TO STA. 95+21.00	
FED. ROAD DIST. NO.	ILLINOIS	FED. AID PROJECT	
640	635	93+00.00	