


PLOT DATE = 1/9/2007
 FILE NAME = c:\p1\127th\127th.dwg
 PLOT SCALE = 1/8"=1'-0"
 USER NAME = drw00000

ORIGINAL SURVEY
 SURVEY PLOTTED
 PLOTTED DATE
 NO. OF SHEETS
 NO. OF SHEETS

DATE
 BY
 SURVEY PLOTTED
 PLOTTED DATE
 NO. OF SHEETS
 NO. OF SHEETS

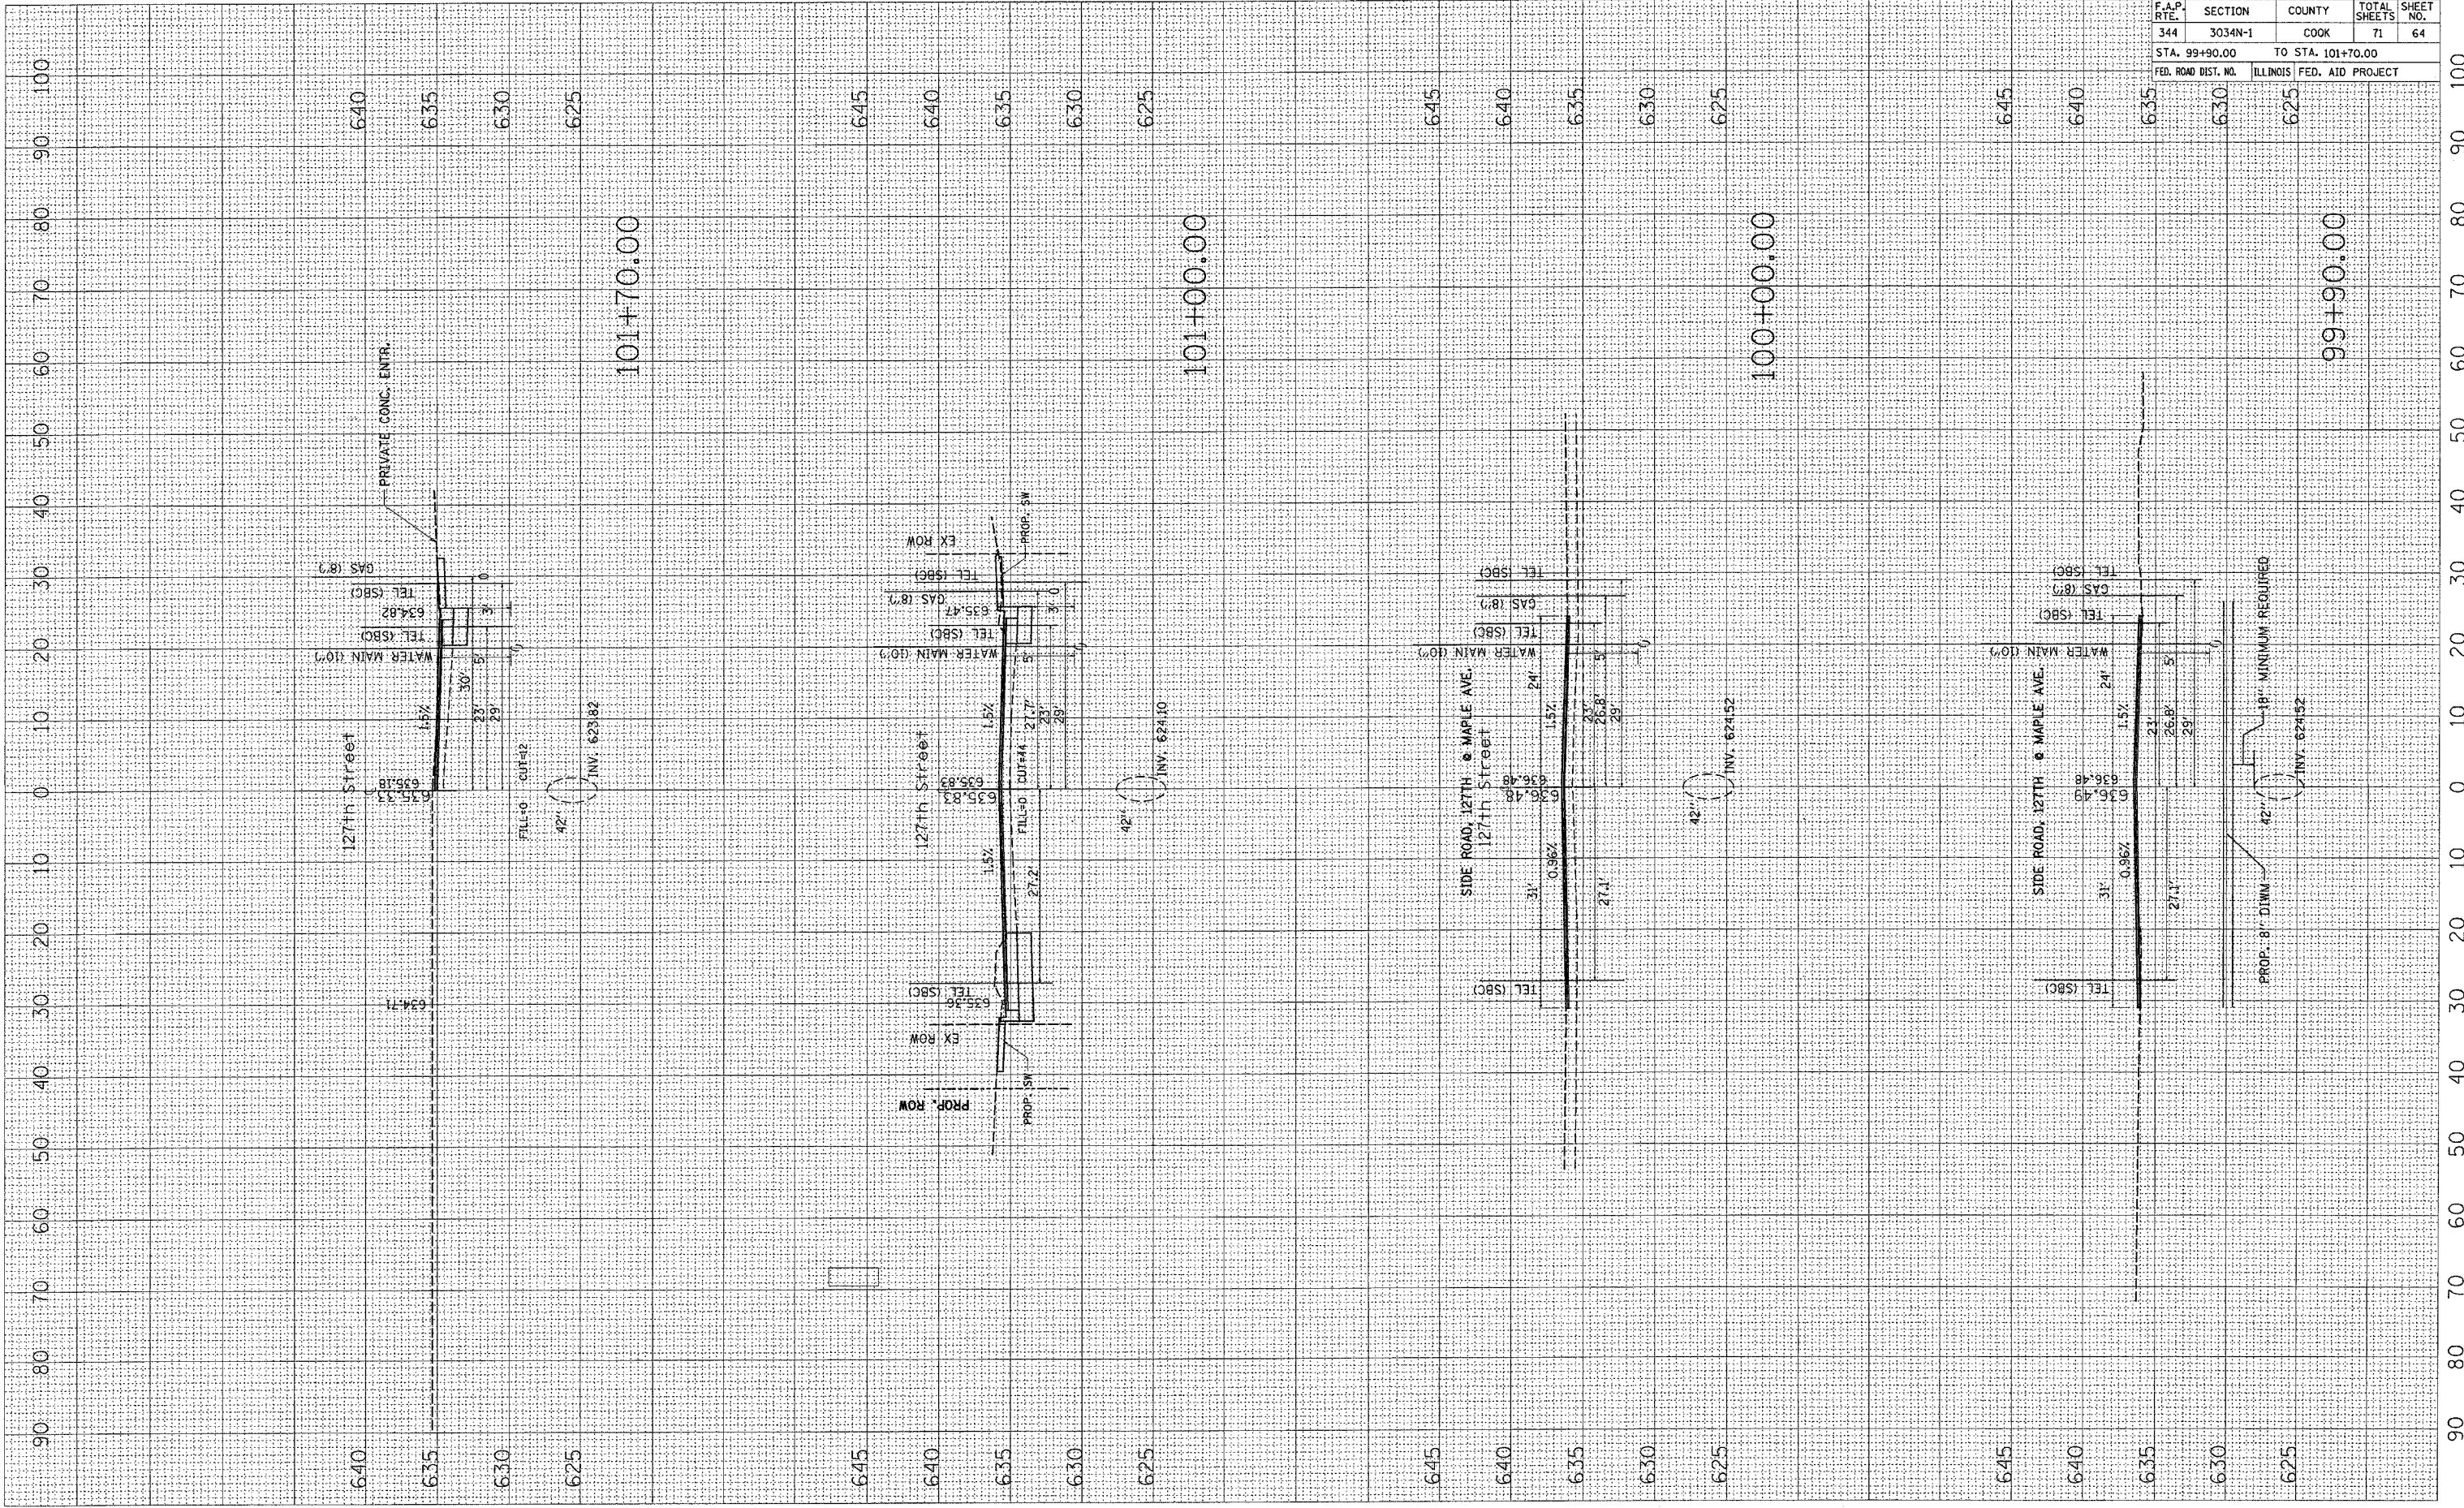

CONTRACT NO. 62719

F.A.P. RTE.	SECTION	COUNTY	TOTAL SHEETS	SHEET NO.
344	3034N-1	COOK	71	64

STA. 99+90.00 TO STA. 101+70.00
 ILLINOIS FED. AID PROJECT