



F.A.P. RTE.	SECTION	COUNTY	TOTAL SHEETS	SHEET NO.
326	106-N-1	KANE	82	13
STA. 109+50		TO STA.		
FED. ROAD DIST. NO.	ILLINOIS	FED. AID PROJECT		

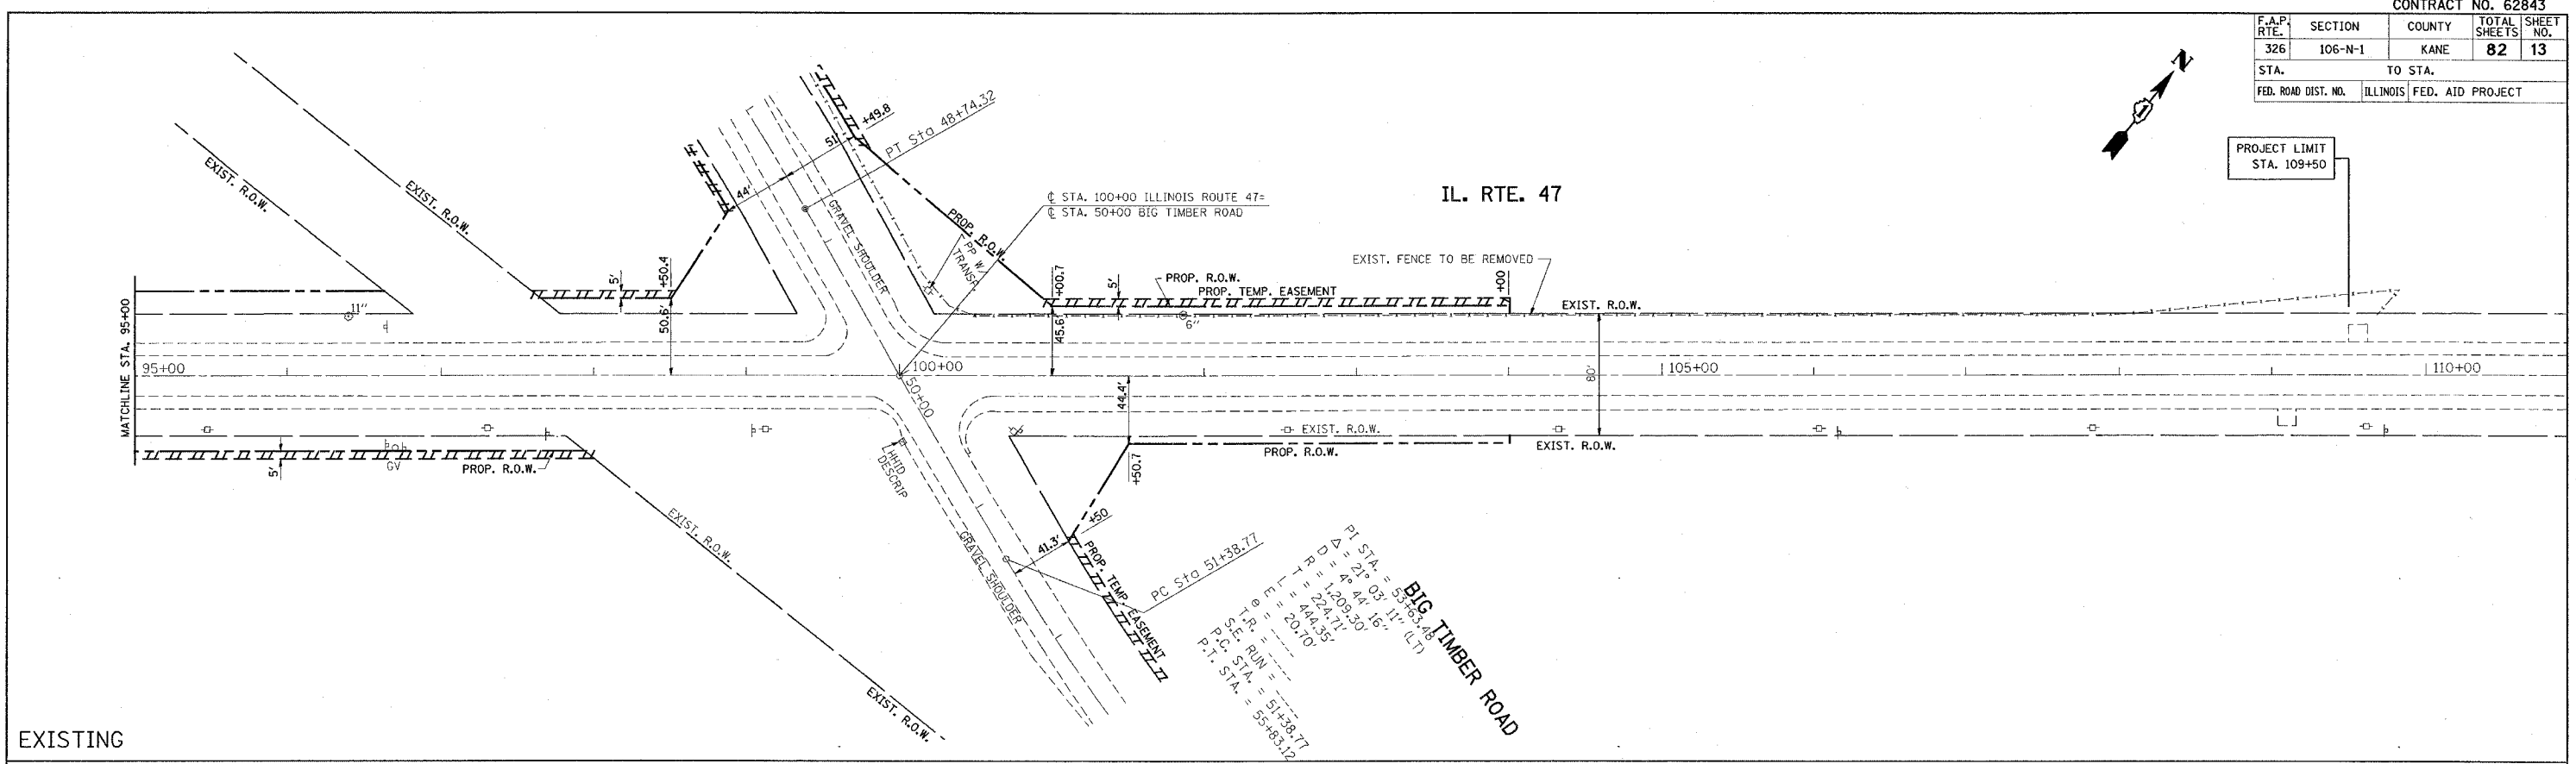

EXISTING

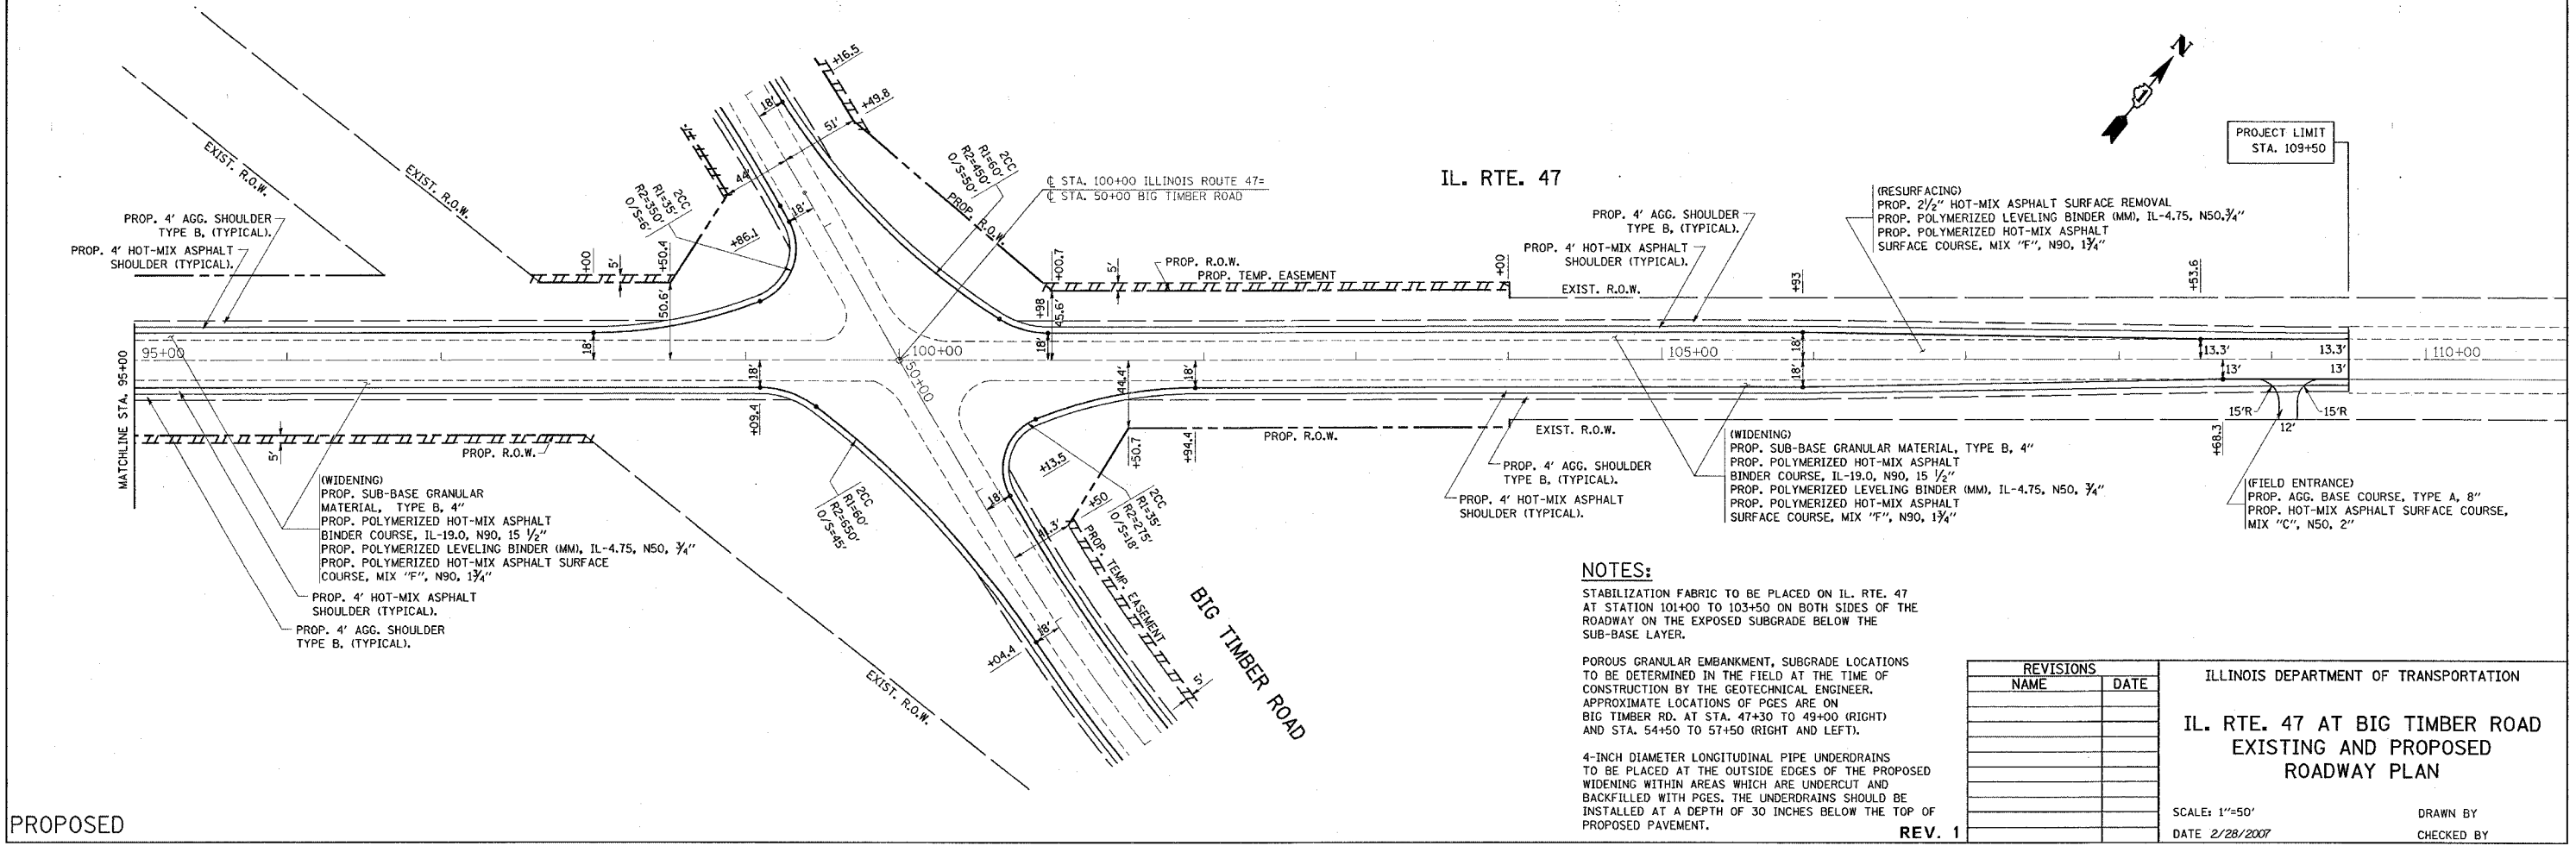

PROPOSED

PLT DATE = 2/28/2007
 FILE NAME = I:\106N1\106N10833\h-rdw.dgn
 PLOT SCALE = 80.0000 / 1"
 USER NAME = bauprd

NOTES:

STABILIZATION FABRIC TO BE PLACED ON IL. RTE. 47 AT STATION 101+00 TO 103+50 ON BOTH SIDES OF THE ROADWAY ON THE EXPOSED SUBGRADE BELOW THE SUB-BASE LAYER.

POROUS GRANULAR EMBANKMENT, SUBGRADE LOCATIONS TO BE DETERMINED IN THE FIELD AT THE TIME OF CONSTRUCTION BY THE GEOTECHNICAL ENGINEER. APPROXIMATE LOCATIONS OF PGES ARE ON BIG TIMBER RD. AT STA. 47+30 TO 49+00 (RIGHT) AND STA. 54+50 TO 57+50 (RIGHT AND LEFT).

4-INCH DIAMETER LONGITUDINAL PIPE UNDERDRAINS TO BE PLACED AT THE OUTSIDE EDGES OF THE PROPOSED WIDENING WITHIN AREAS WHICH ARE UNDERCUT AND BACKFILLED WITH PGES. THE UNDERDRAINS SHOULD BE INSTALLED AT A DEPTH OF 30 INCHES BELOW THE TOP OF PROPOSED PAVEMENT.

REVISIONS	
NAME	DATE

ILLINOIS DEPARTMENT OF TRANSPORTATION

**IL. RTE. 47 AT BIG TIMBER ROAD
 EXISTING AND PROPOSED
 ROADWAY PLAN**

SCALE: 1"=50'
 DATE 2/28/2007

DRAWN BY
 CHECKED BY

REV. 1